
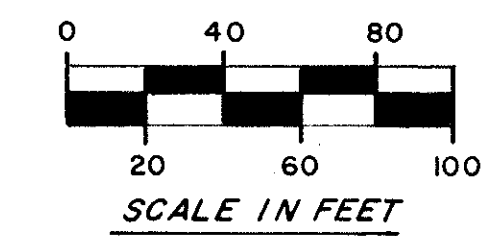
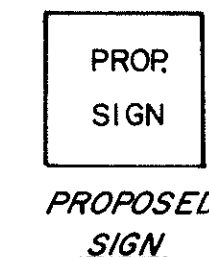
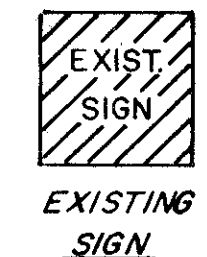


CALC. BY: _____	LAK-6/84/91-0.11/	OHIO
DATE: _____		FHWA 5
CHKD. BY: _____	0.43/1.22	REGION
DATE: _____		FEDERAL
		PROJECT

18  
21

LAKE COUNTY

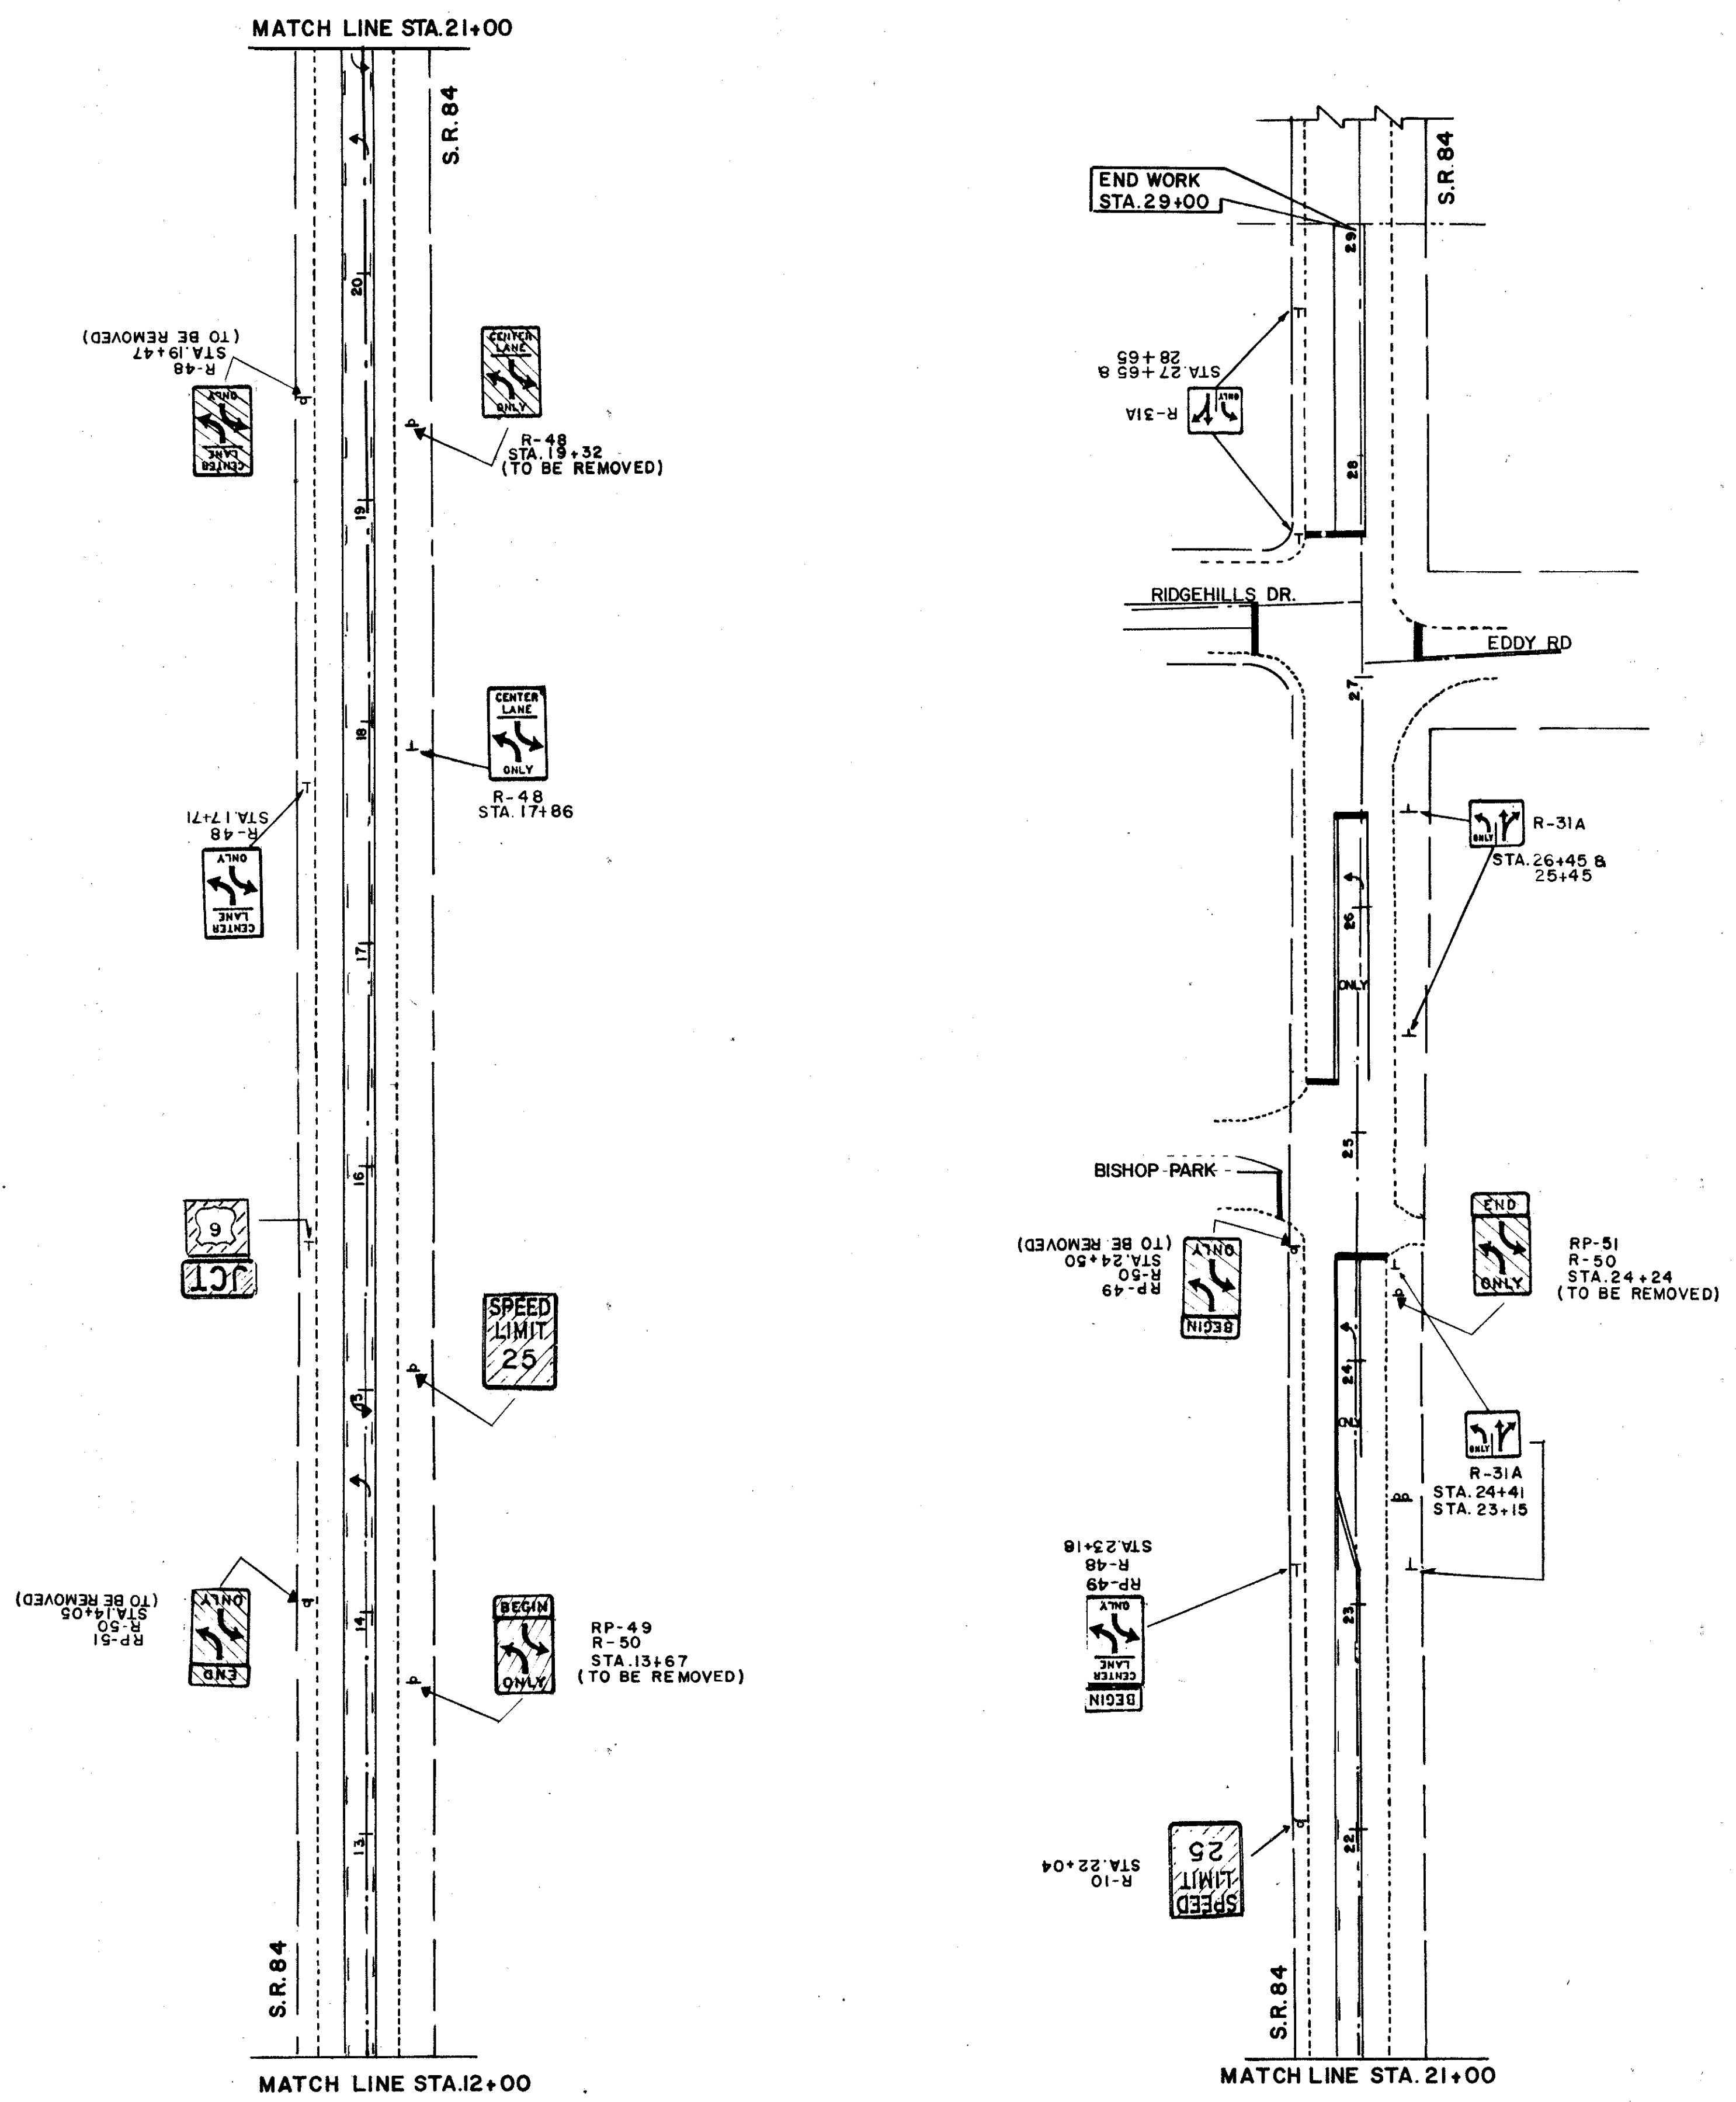

TRAFF-PRO CONSULTANTS INC. WILLOUGHBY, OHIO						
<b>STATE OF OHIO</b> DEPARTMENT OF TRANSPORTATION <b>PAVEMENT MARKINGS &amp; SIGNS</b> FOR <b>S.R. 84</b>						
DESIGNED	DRAWN	TRACED	CHECKED	REVIEW	DATE	REVISED

BRUNING 44-132 62820