
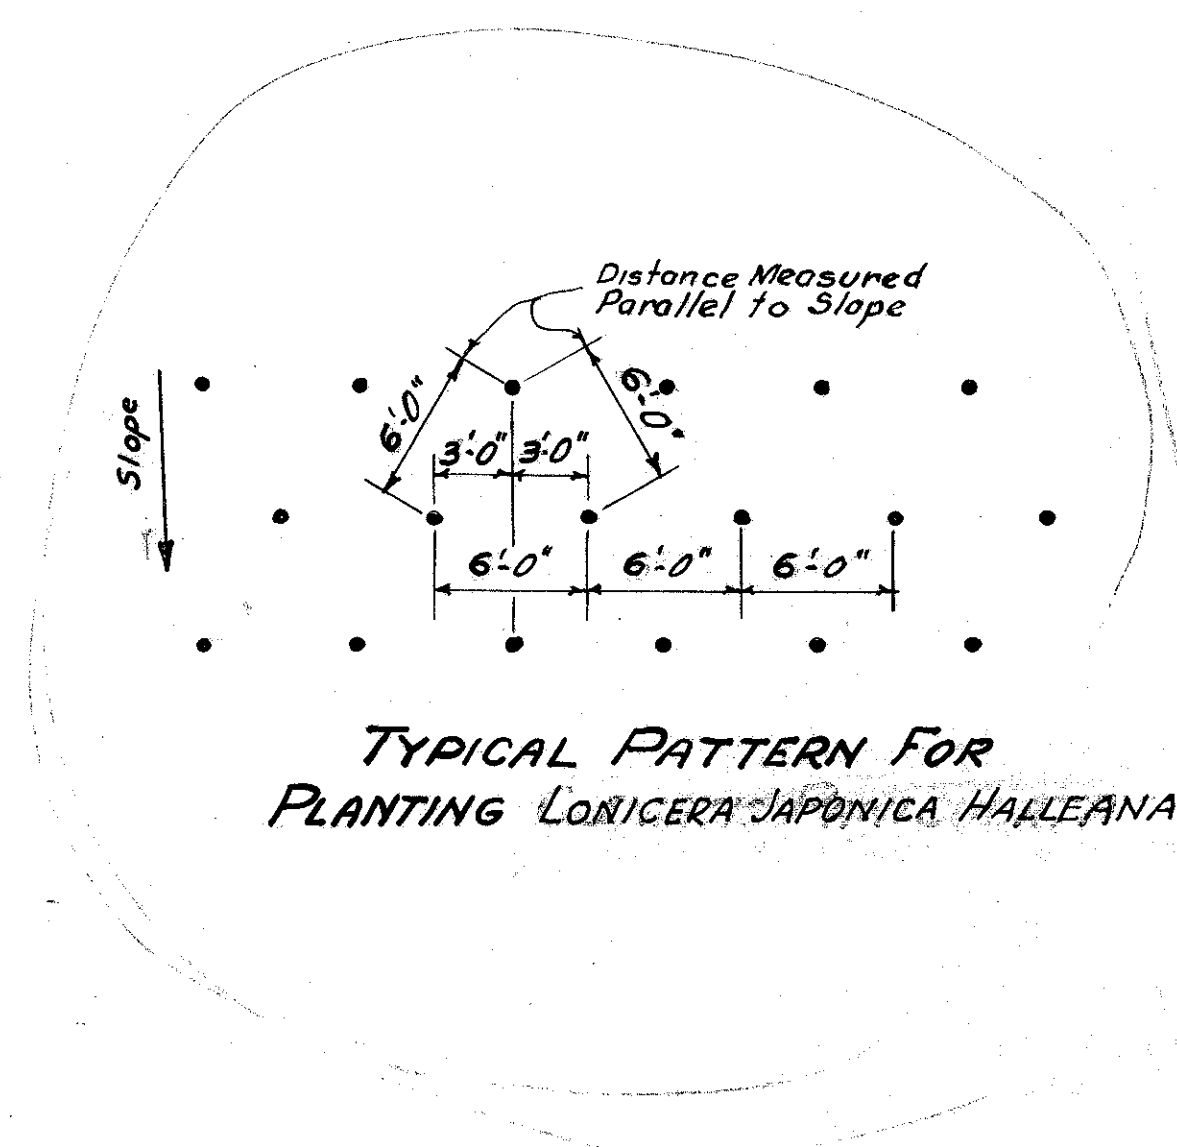


LAKE COUNTY  
LAK-G-(3.60-3.76)  
LAK-174-1.50

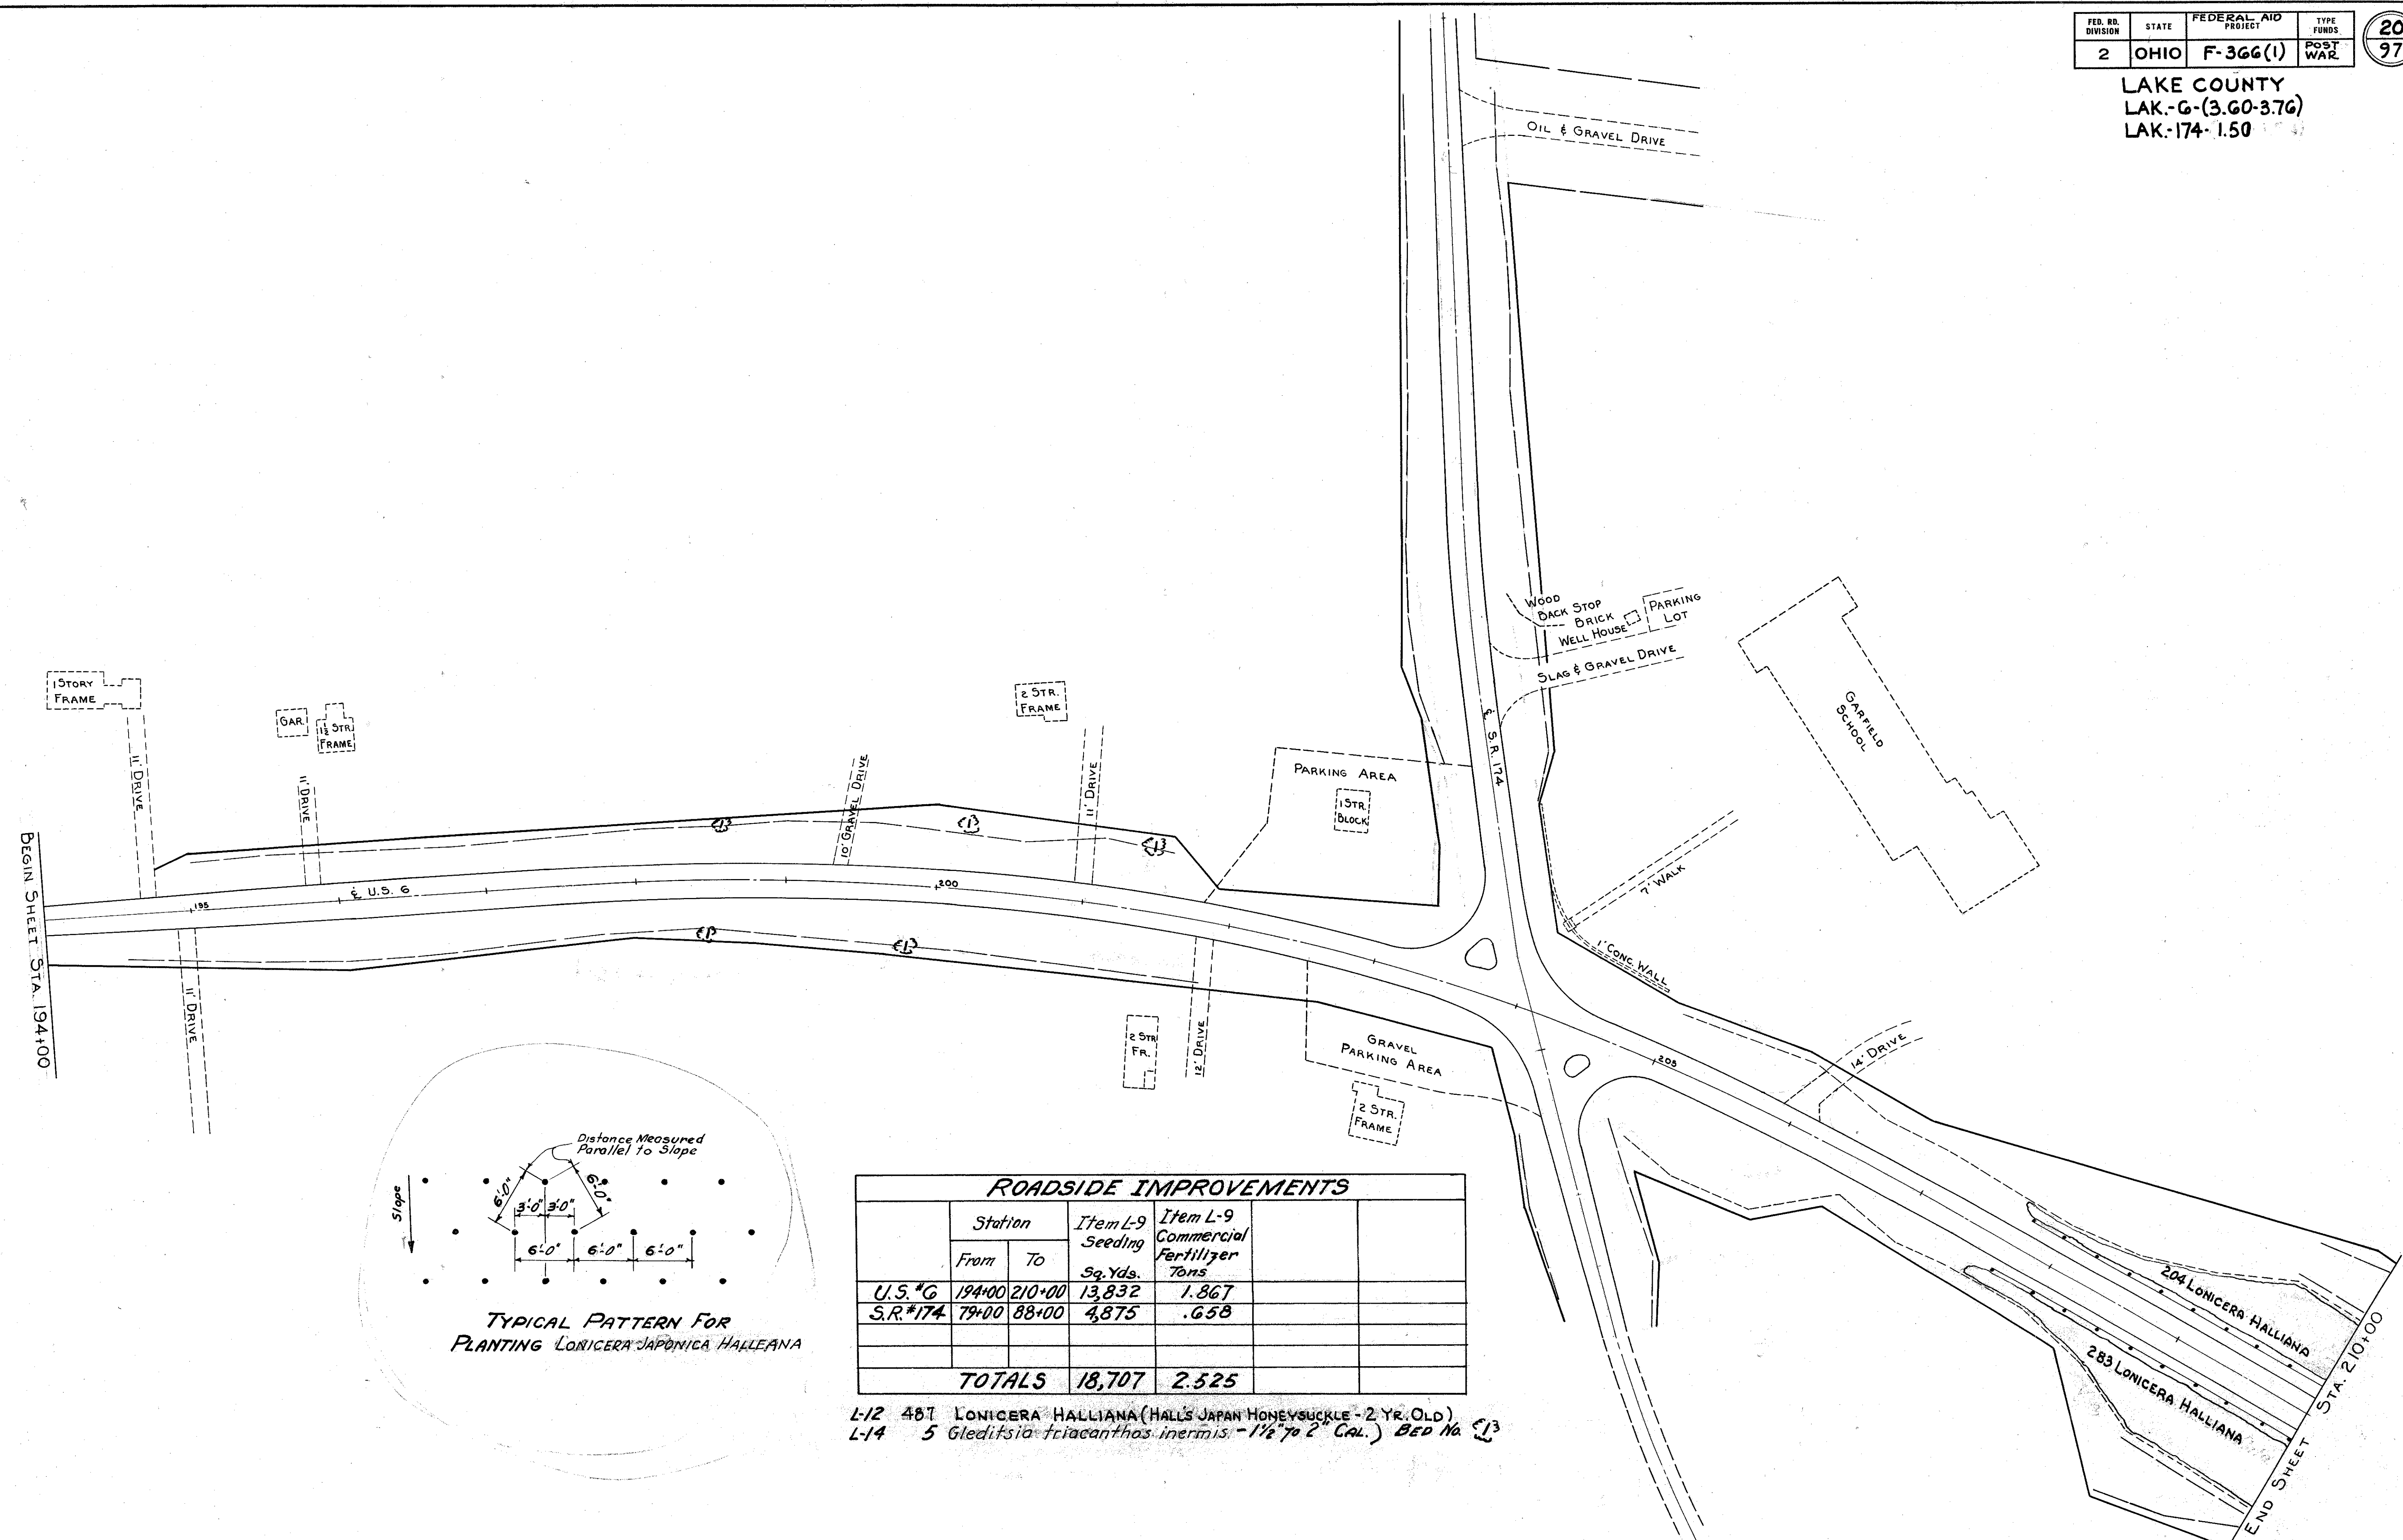

ROADSIDE IMPROVEMENTS					
	Station		Item L-9	Item L-9	
	From	To	Seeding Sq. Yds.	Commercial Fertilizer Tons	
U.S. #6	194+00	210+00	13,832	1.867	
S.R. #174	79+00	88+00	4,875	.658	
<b>TOTALS</b>			<b>18,707</b>	<b>2.525</b>	

L-12 487 *LONICERA HALLIANA* (HALL'S JAPAN HONEYSUCKLE - 2 YR. OLD)  
L-14 5 *Gleditsia triacanthos inermis* - 1 1/2" to 2" CAL. BED No. 13