
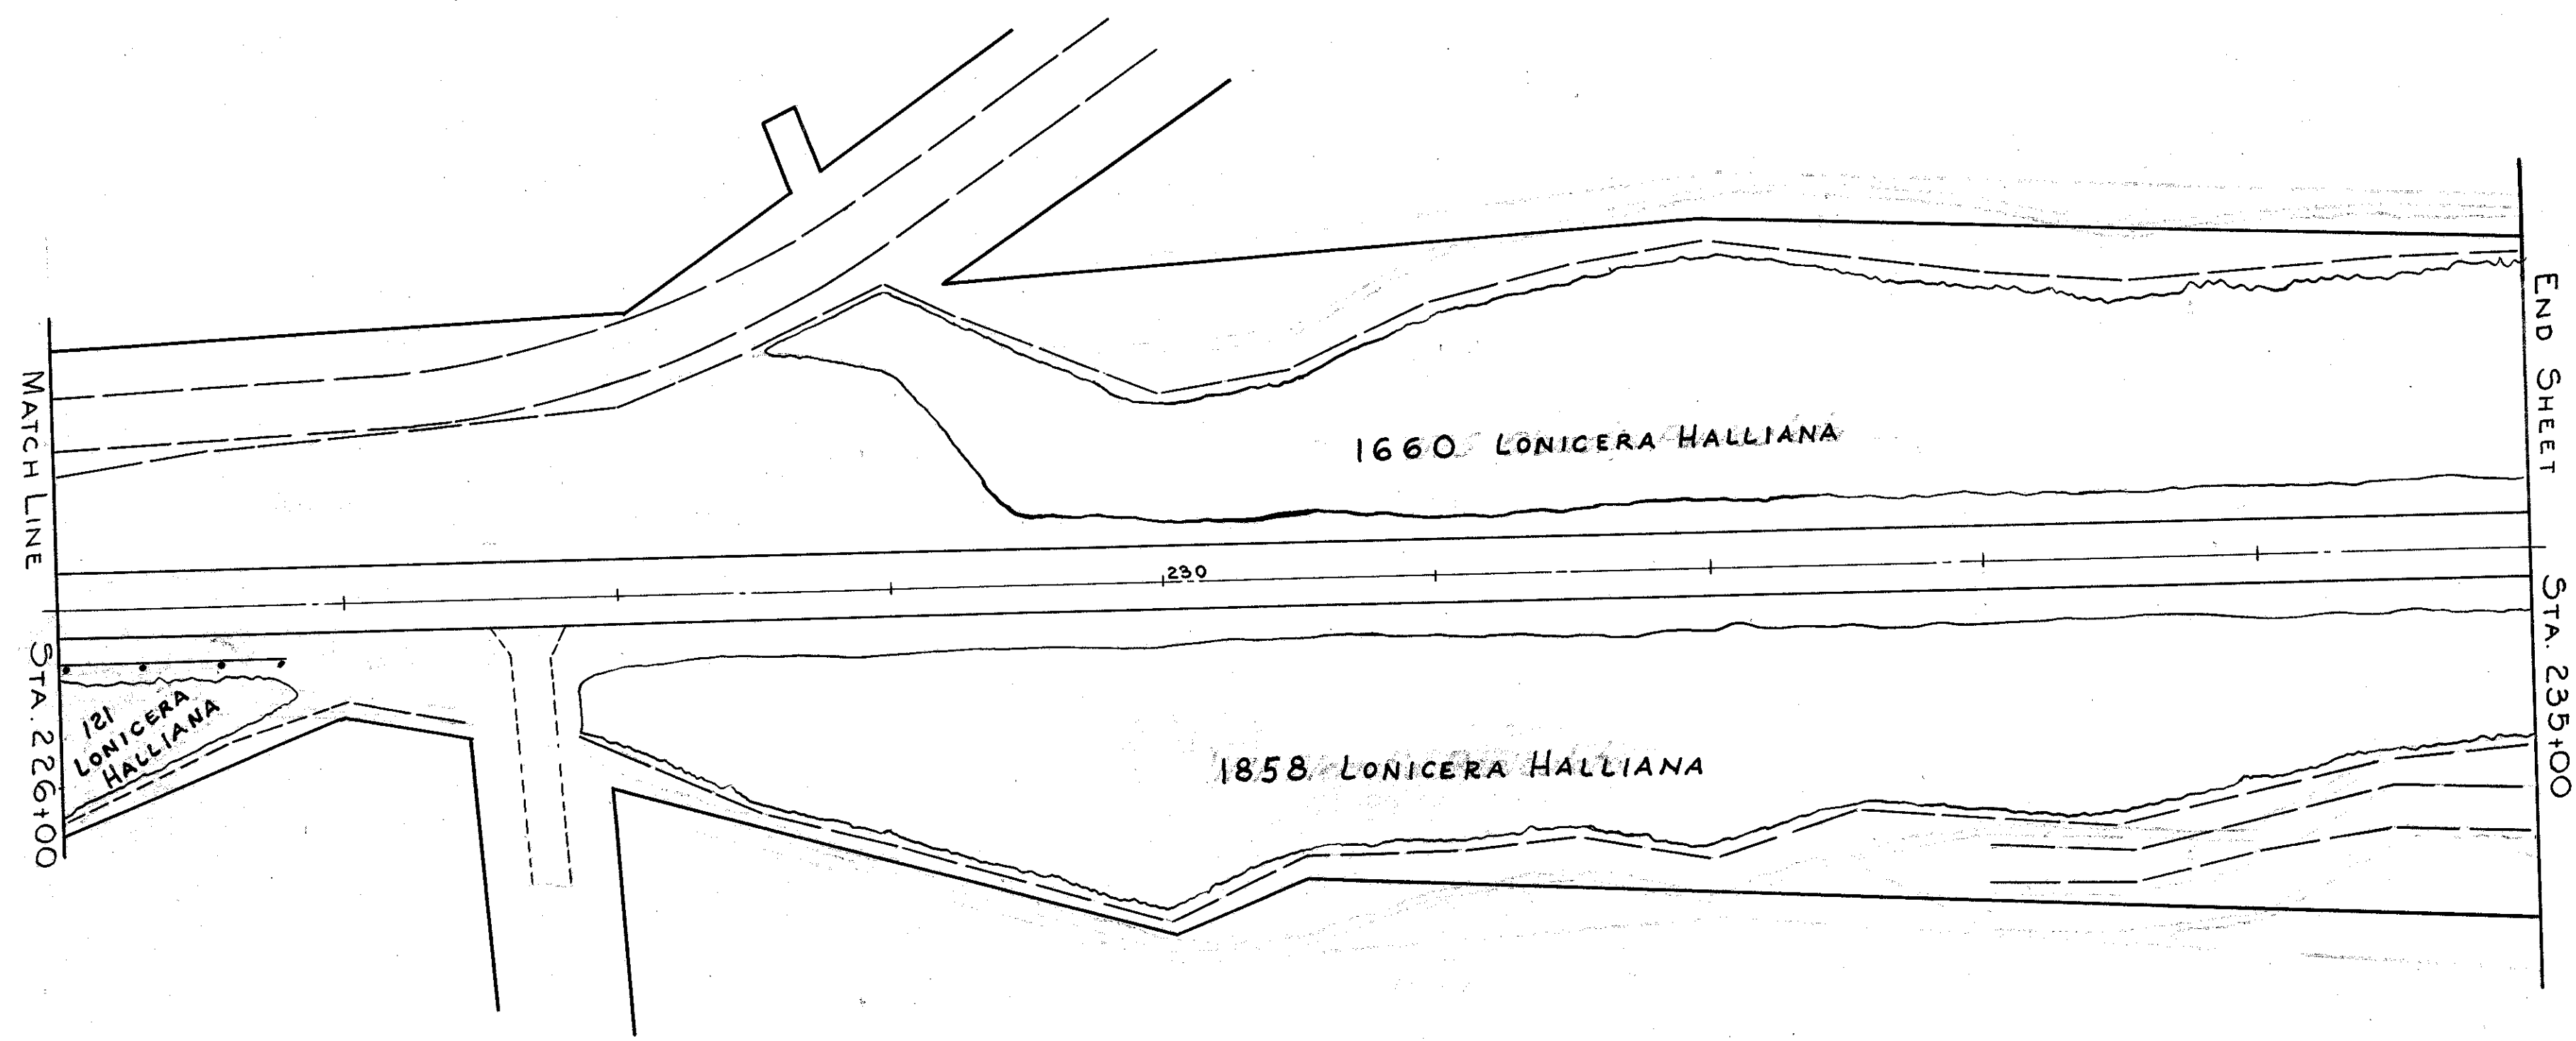


LAKE COUNTY  
LAK-G-(3.60-3.76)

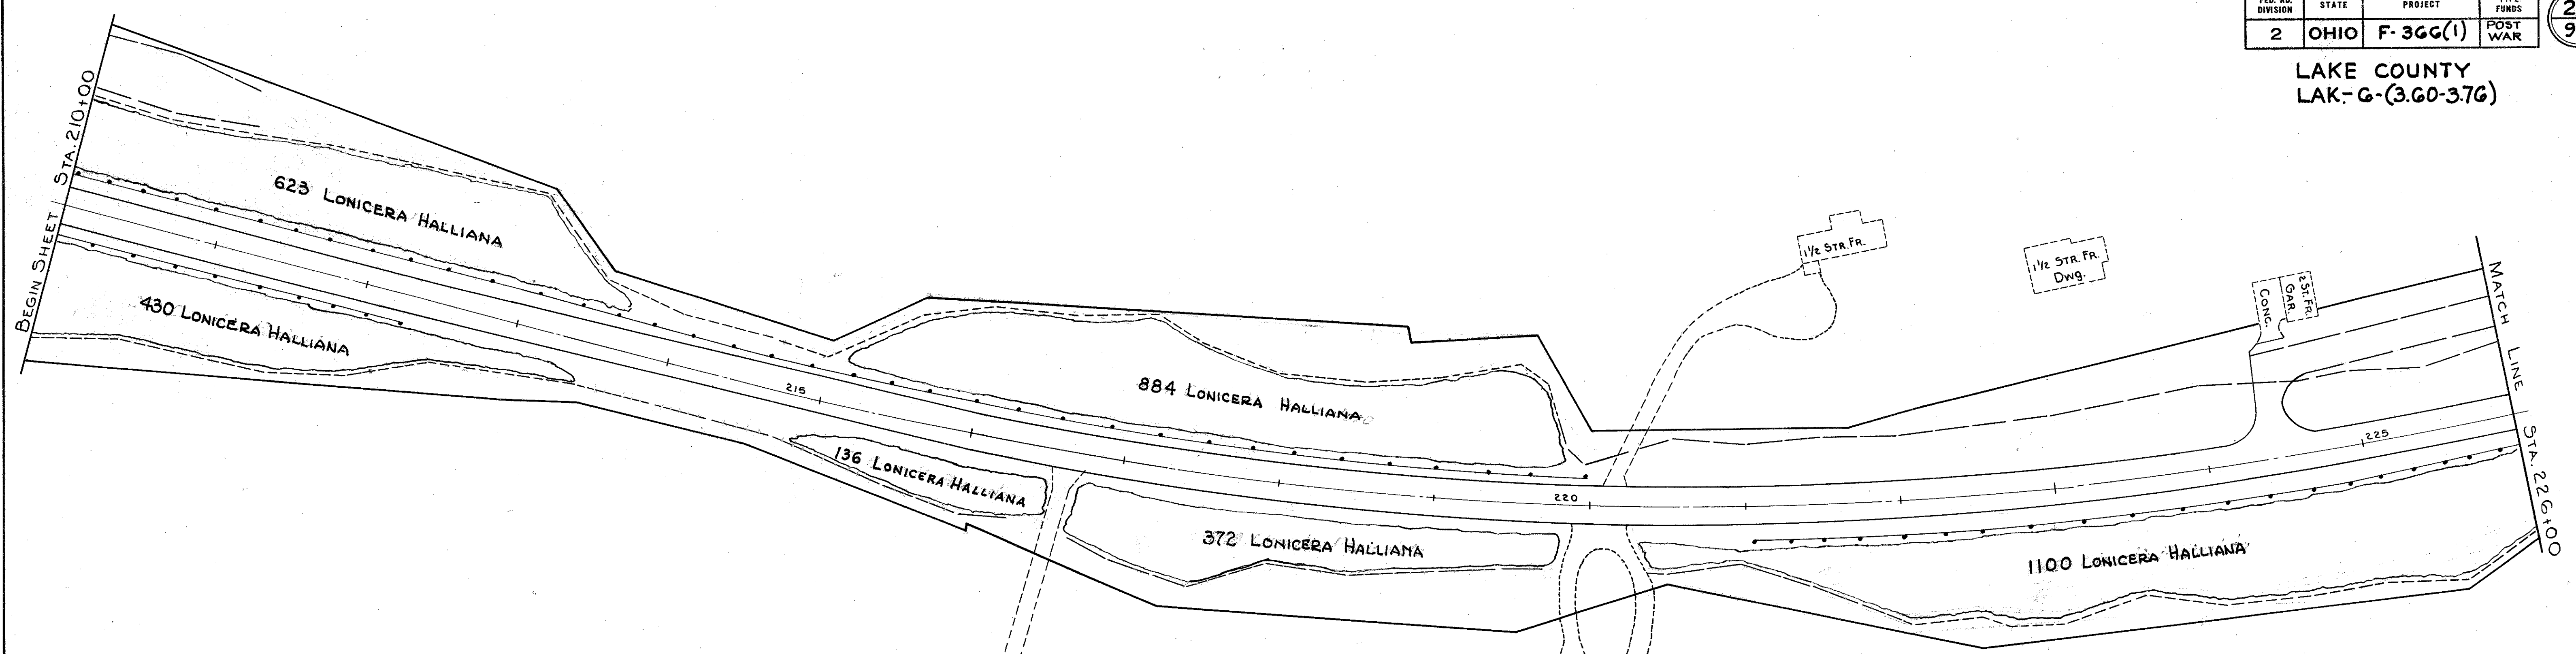

**ROADSIDE IMPROVEMENTS**

Station		Item L-9 Seeding	Item L-9 Commercial Fertilizer		
From	To	Sq. Yds.	Tons		
210+00	235+00	45,407	6.130		
<b>TOTALS</b>		<b>45,407</b>	<b>6.130</b>		

L-12 7184 LONICERA HALLIANA (HALL'S JAPAN HONEYSUCKLE - 2 YR. OLD)