

H-9

140 120 100 80 60 40 20 0 20 40 60 80 100 120


SEEDING		830
SODDING		
WIDTH	AREA	830
LIN. FT.	SQ. YDS.	

2	OHIO	F-366 (1)	POST-WAR
---	------	-----------	----------

24
97

LAKE COUNTY
LAK. -6 - (3.60-3.76)

59	830	384
61	830	397
64	830	342
59	830	317
55	830	272
43	830	228
39	830	

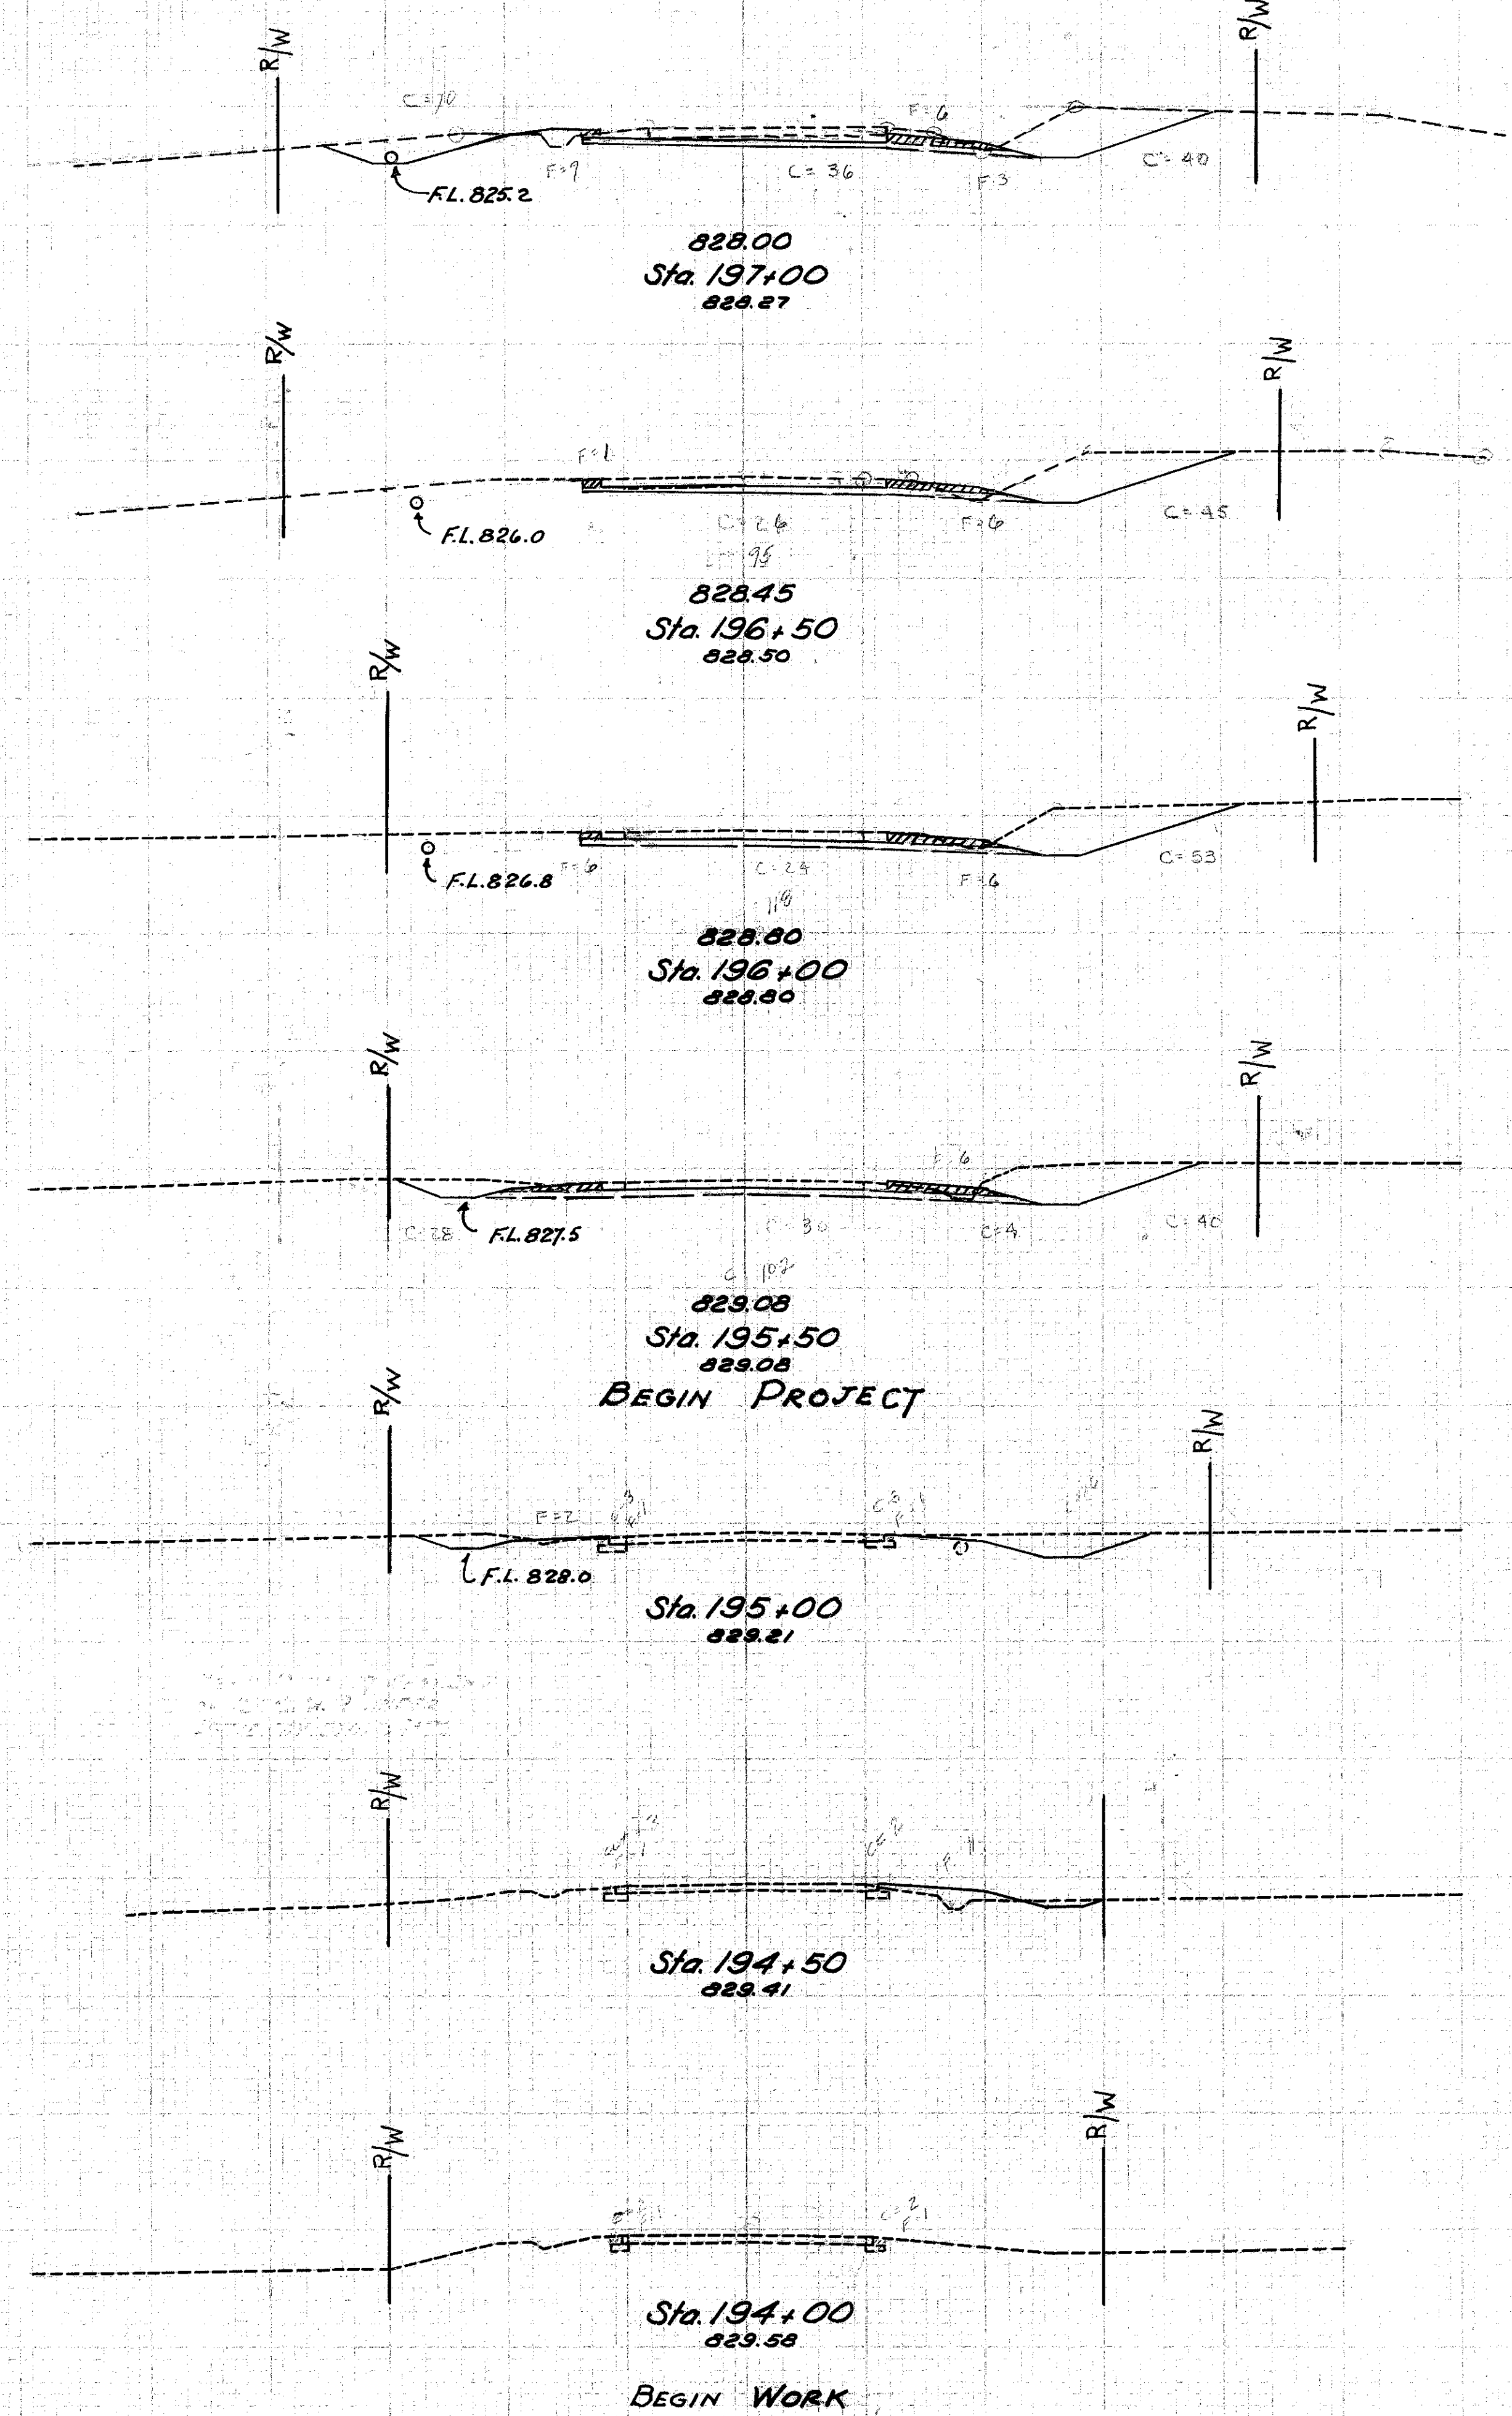

END AREA	CU. YDS.	
	CUT	FILL
830	86	16
830	95	7
830	118	12
830	102	12
830	42	1
830	9	12
830	1	2

CROSS SECTIONS, STA. 194+00 TO STA. 197+00