


SEEDING		SODDING	
WIDTH	AREA	WIDTH	AREA
LIN. FT.	SQ. YDS.	LIN. FT.	SQ. YDS.

83		830
	155	820
81		830
	131	820
71		830
	392	820
67		830
	356	820
61		830
	347	820
64		830
	361	820
67		830
	350	820
59		830
		820

LAKE COUNTY LAK. - 6-(3.60-3.76)

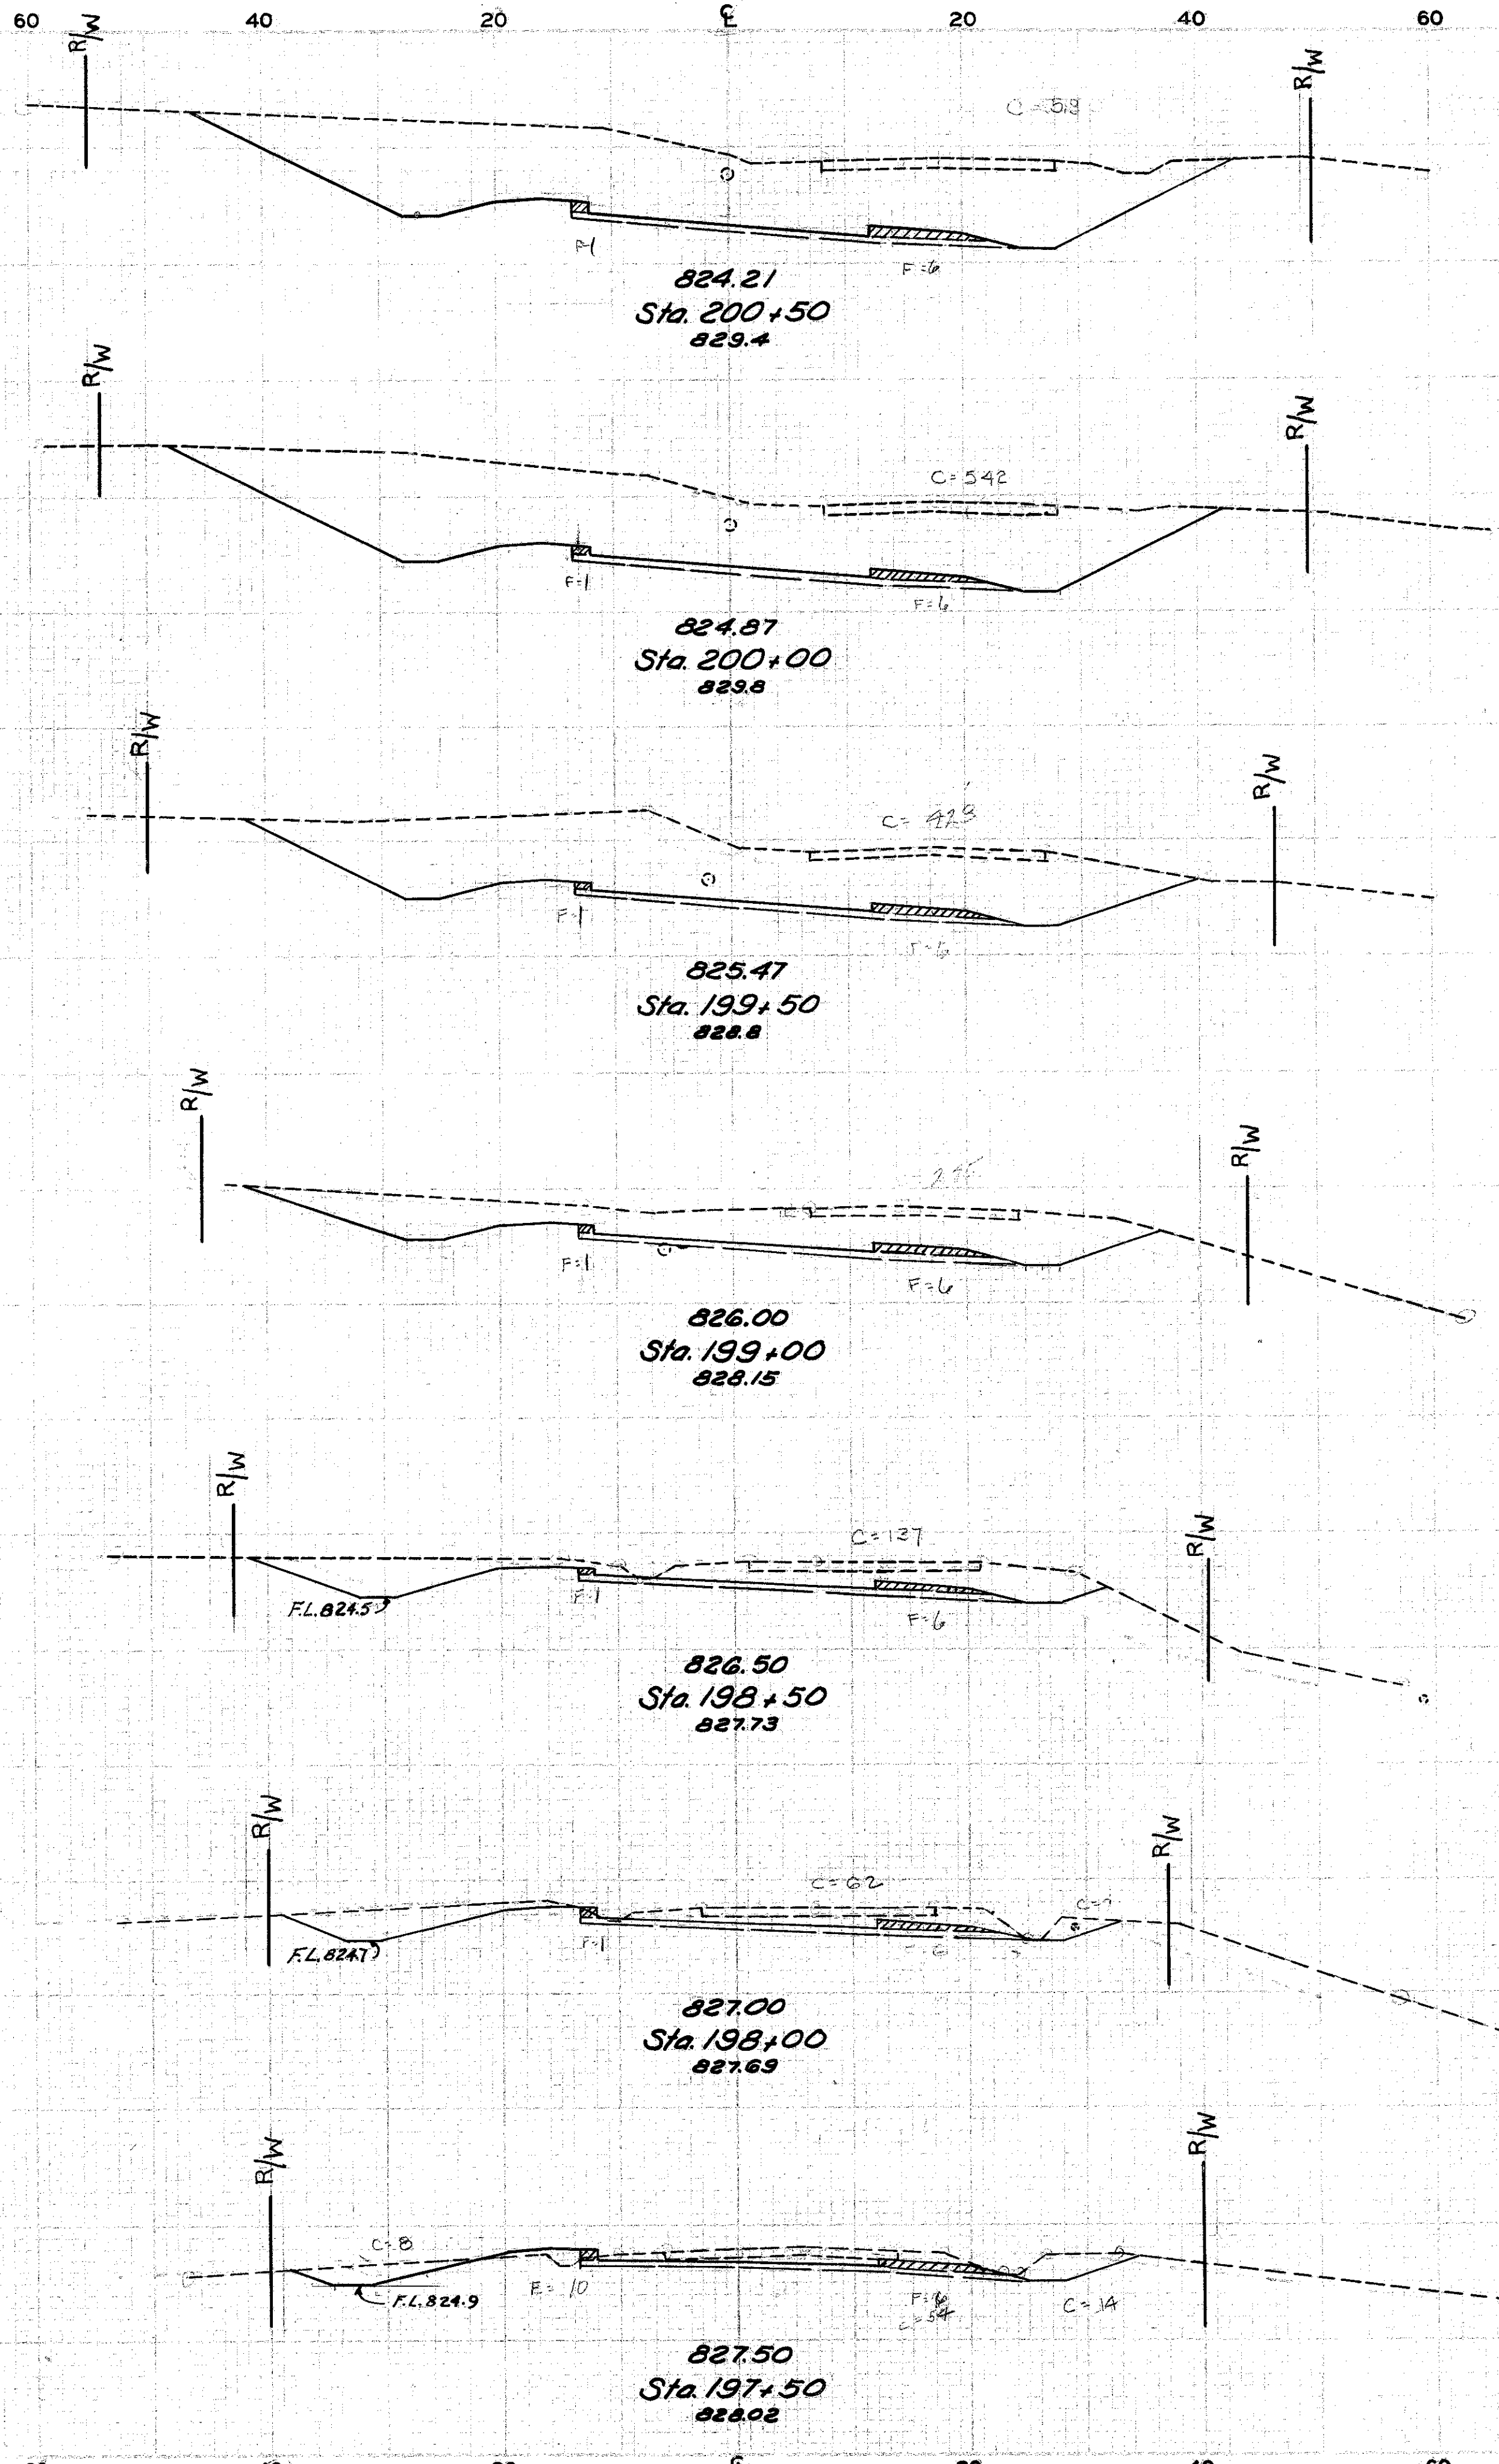

830  
820

END AREA	CU. YDS.	
	CUT	FILL
578	7	
830	982	13
820	592	7
830	898	13
820	128	7
830	623	13
820	295	7
830	354	13
820	137	7
830	185	13
820	62	7
830	108	22
820	54	16
820	130	30
Sta. 197+0	86	16

Excavation 3,060 Cu Yds  
Embankment 209 Cu Yds  
Embankment + 15% 290 Cu Yds

CROSS SECTIONS STA. 197+50 TO STA. 200+50