


SEEDING SODDING	
WIDTH	AREA
LIN. FT.	SQ. YDS.

LAKE COUNTY
LAK-6-13.60-3.76

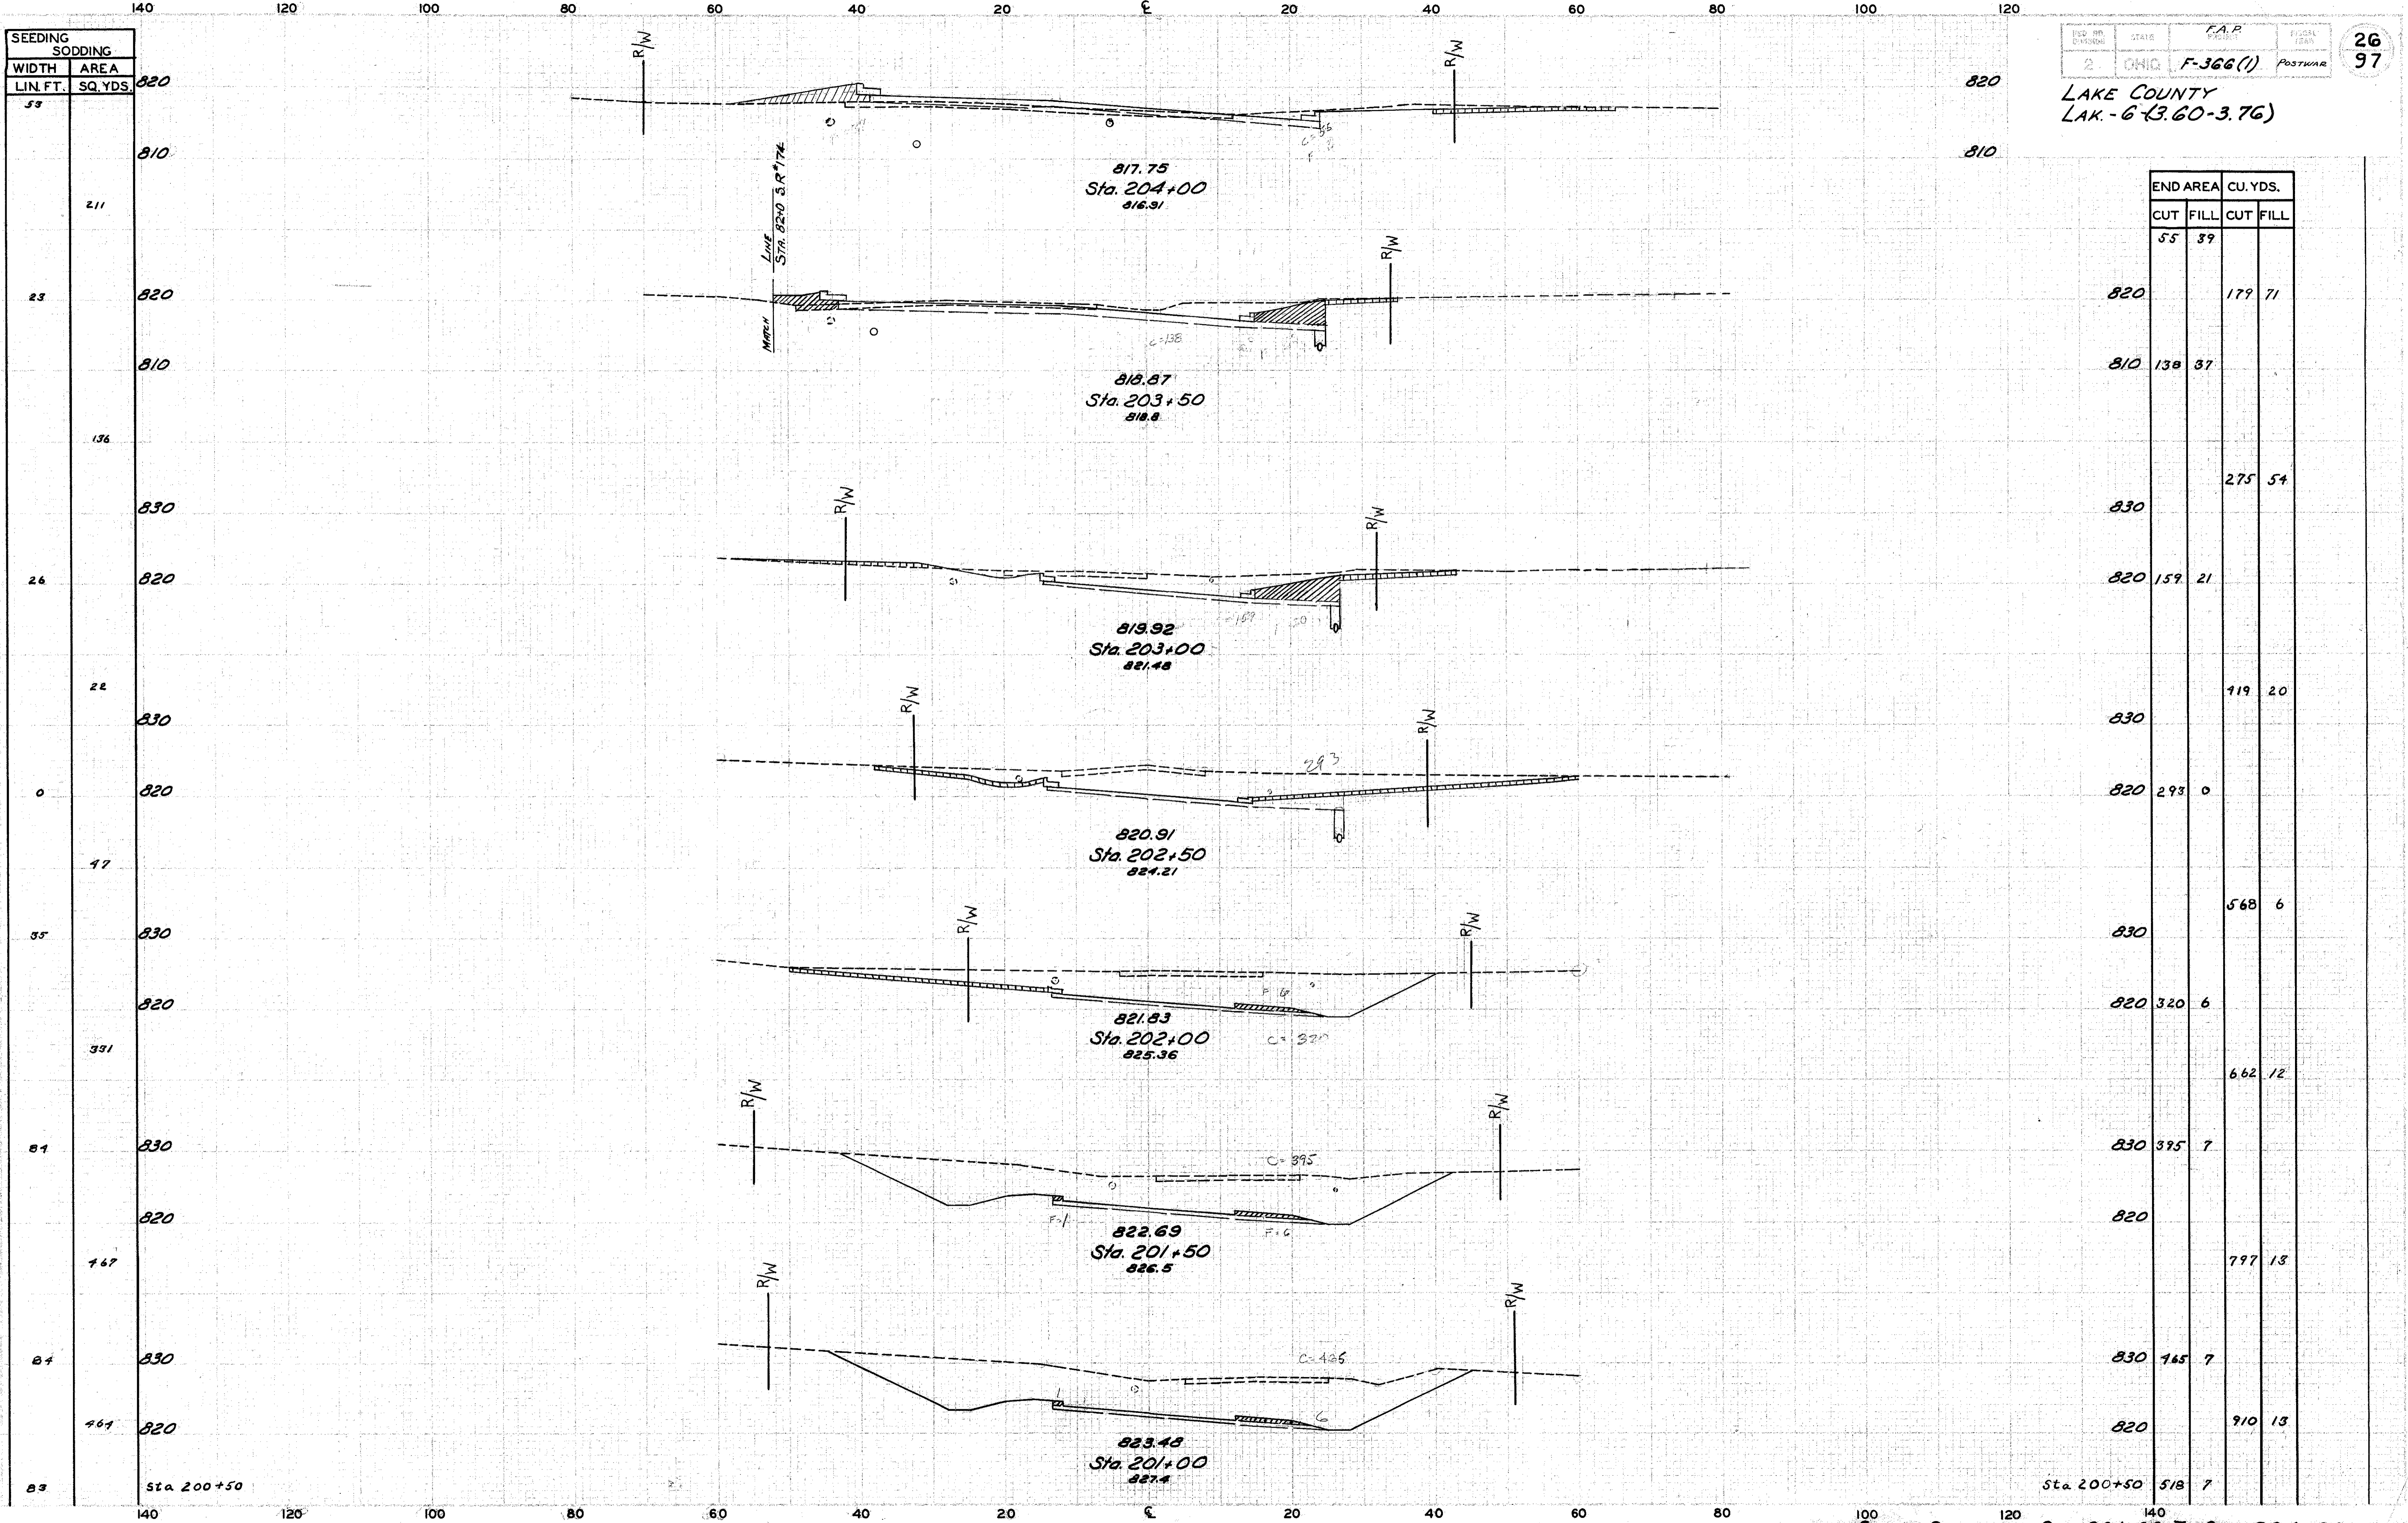

58	820
211	810
23	820
136	810
26	820
22	830
0	820
47	830
35	820
391	830
81	820
767	830
84	820
761	830
83	820

820
810

END AREA	CU. YDS.	
	CUT	FILL
55	39	
820	179	71
810	138	37
830		275
820	159	21
830		119
820	293	0
830		568
820	320	6
830		662
820	395	7
820		797
830	165	7
820		910
Sta 200+50	518	7

Cross SECTIONS STA. 201+00 TO STA. 204+00