


SEEDING		SODDING	
WIDTH	AREA	WIDTH	AREA
LIN. FT.	SQ. YDS.	LIN. FT.	SQ. YDS.
88	810		
122			
69	810		
372			
65	810		
139			
93	810		
511			
91	810		
425			
62	810		
278			
38	820		
253	810		
53	Sta 204+0		

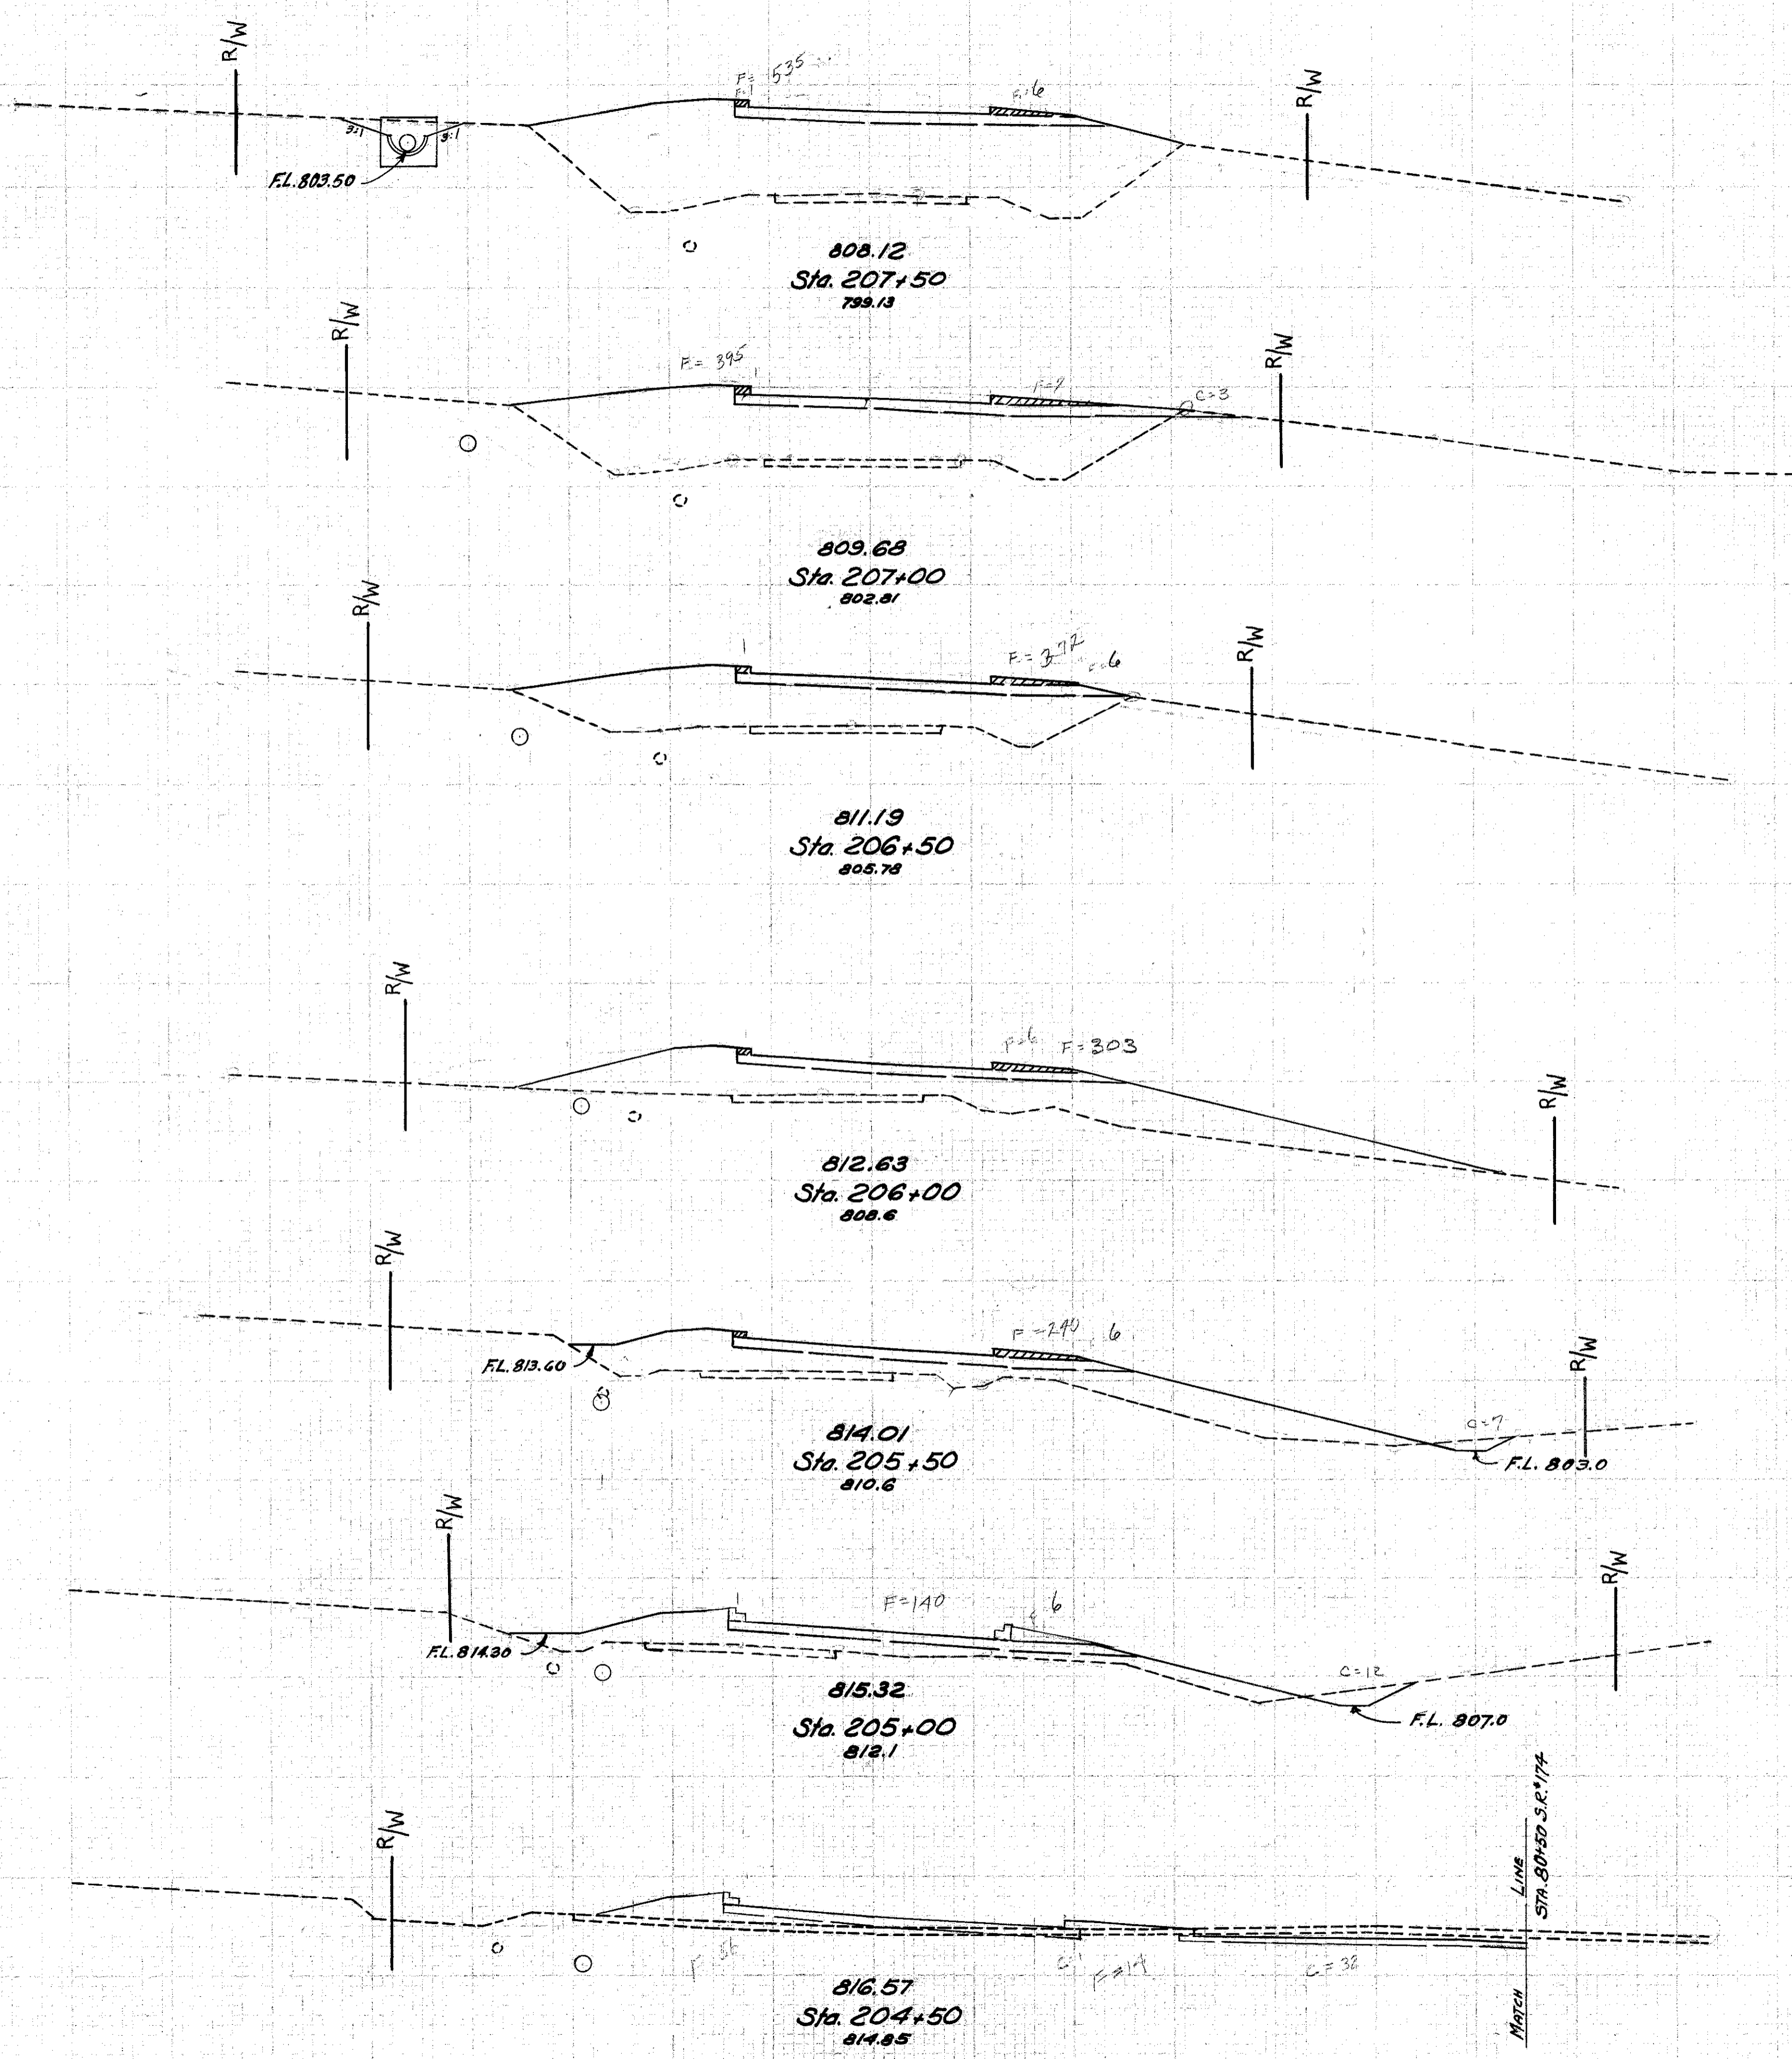

ELEVATION	END AREA		CU. YDS.	
	CUT	FILL	CUT	FILL
810	0	542		
810			3	875
800	3	103		
800			3	721
810				
800	0	379		
820			0	638
810				
810	0	310		
820			7	516
810	7	297		
820			18	365
810	12	197		
820			12	201
820	33	70		
810			82	101
Sta 207+0	55	39		

Excavation 5207 Cu Yds.
Embankment 14299 Cu Yds.
Embankment + 15% 16738 Cu Yds.

CROSS SECTIONS STA. 204+50 TO STA. 207+50