


140 120 100 80 60 40 20 0 20 40 60 80 100 120

LAKE COUNTY
LAK. - 6-(3.60-3.76)

SEEDING & SODDING	
WIDTH	AREA
LIN. FT.	SQ. YDS.

216	1202
217	1200
215	962
131	628
95	195
83	

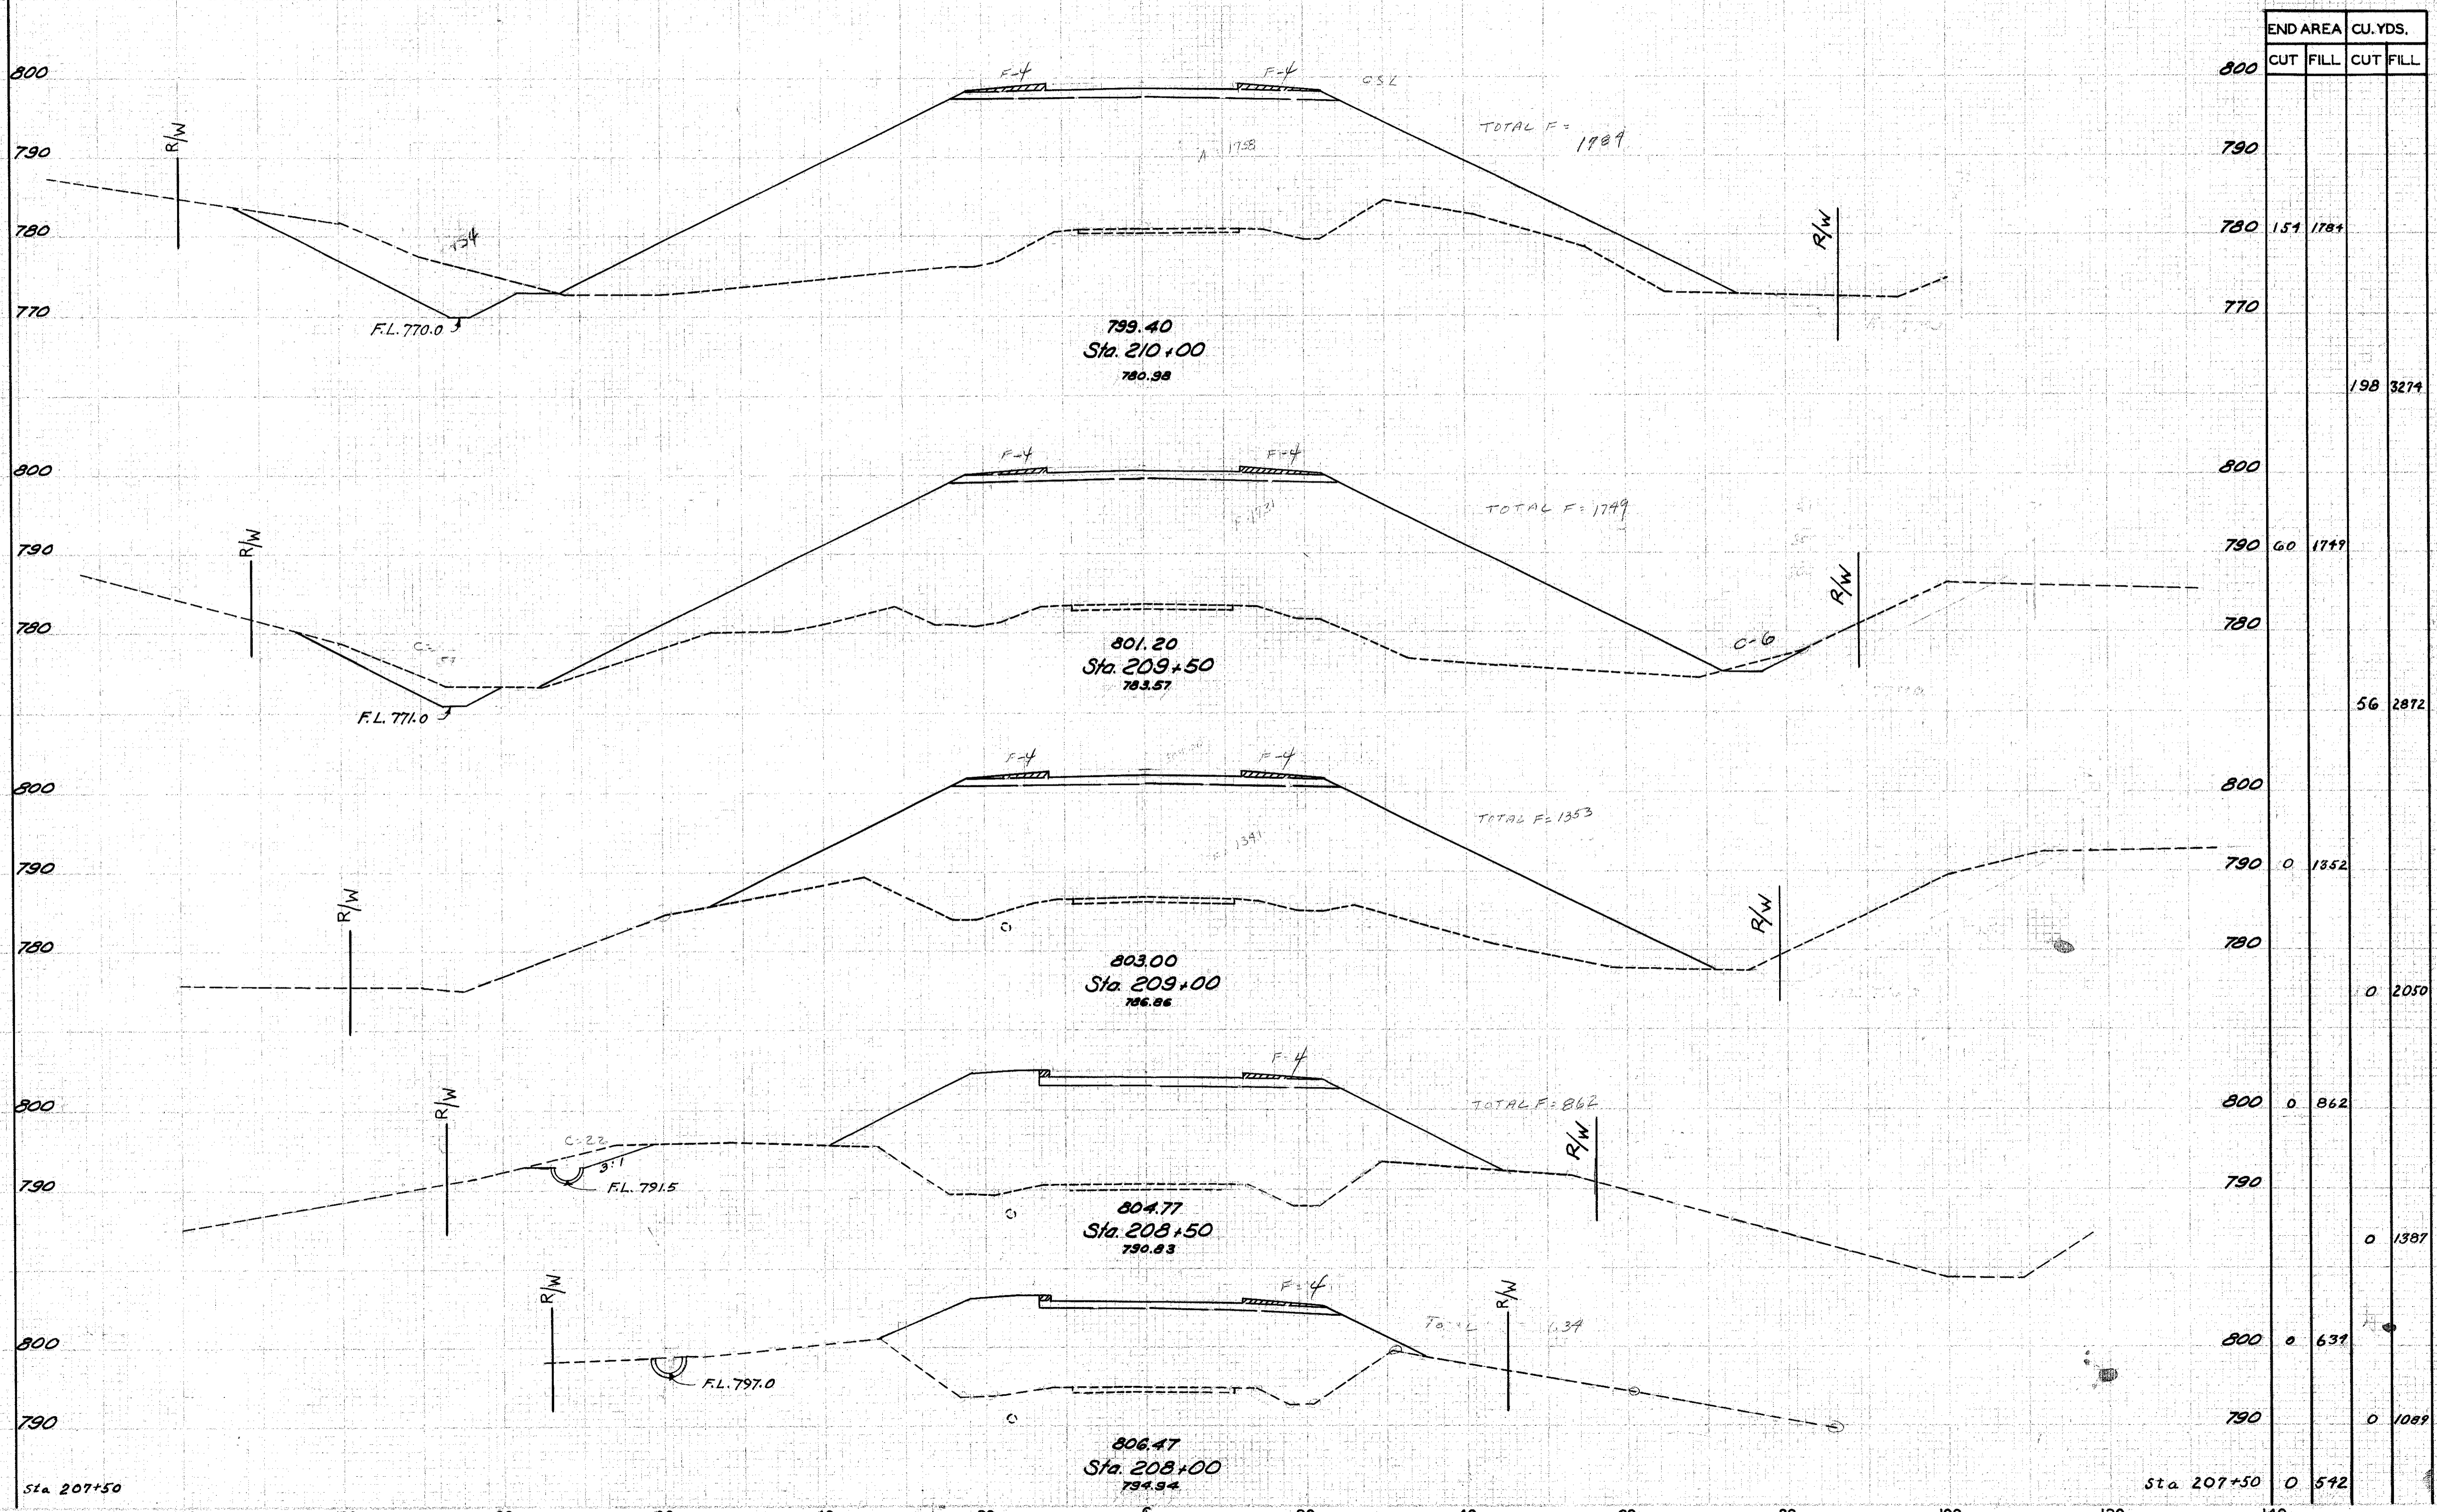

END AREA	CU. YDS.	
	CUT	FILL
800		
790		
780	151	1789
770		
		198
		3274
800		
790	60	1749
780		
		56
		2812
800		
790	0	1352
780		
		0
		2050
800	0	862
790		
		0
		1387
800	0	639
790		
		0
		1089
		0
		542

CROSS SECTIONS STA. 208+00 TO STA. 210+00