


SEEDING	
SODDING	
WIDTH	AREA
LIN. FT.	SQ. YDS.

LAKE COUNTY
LAK-G-3.60-3.76

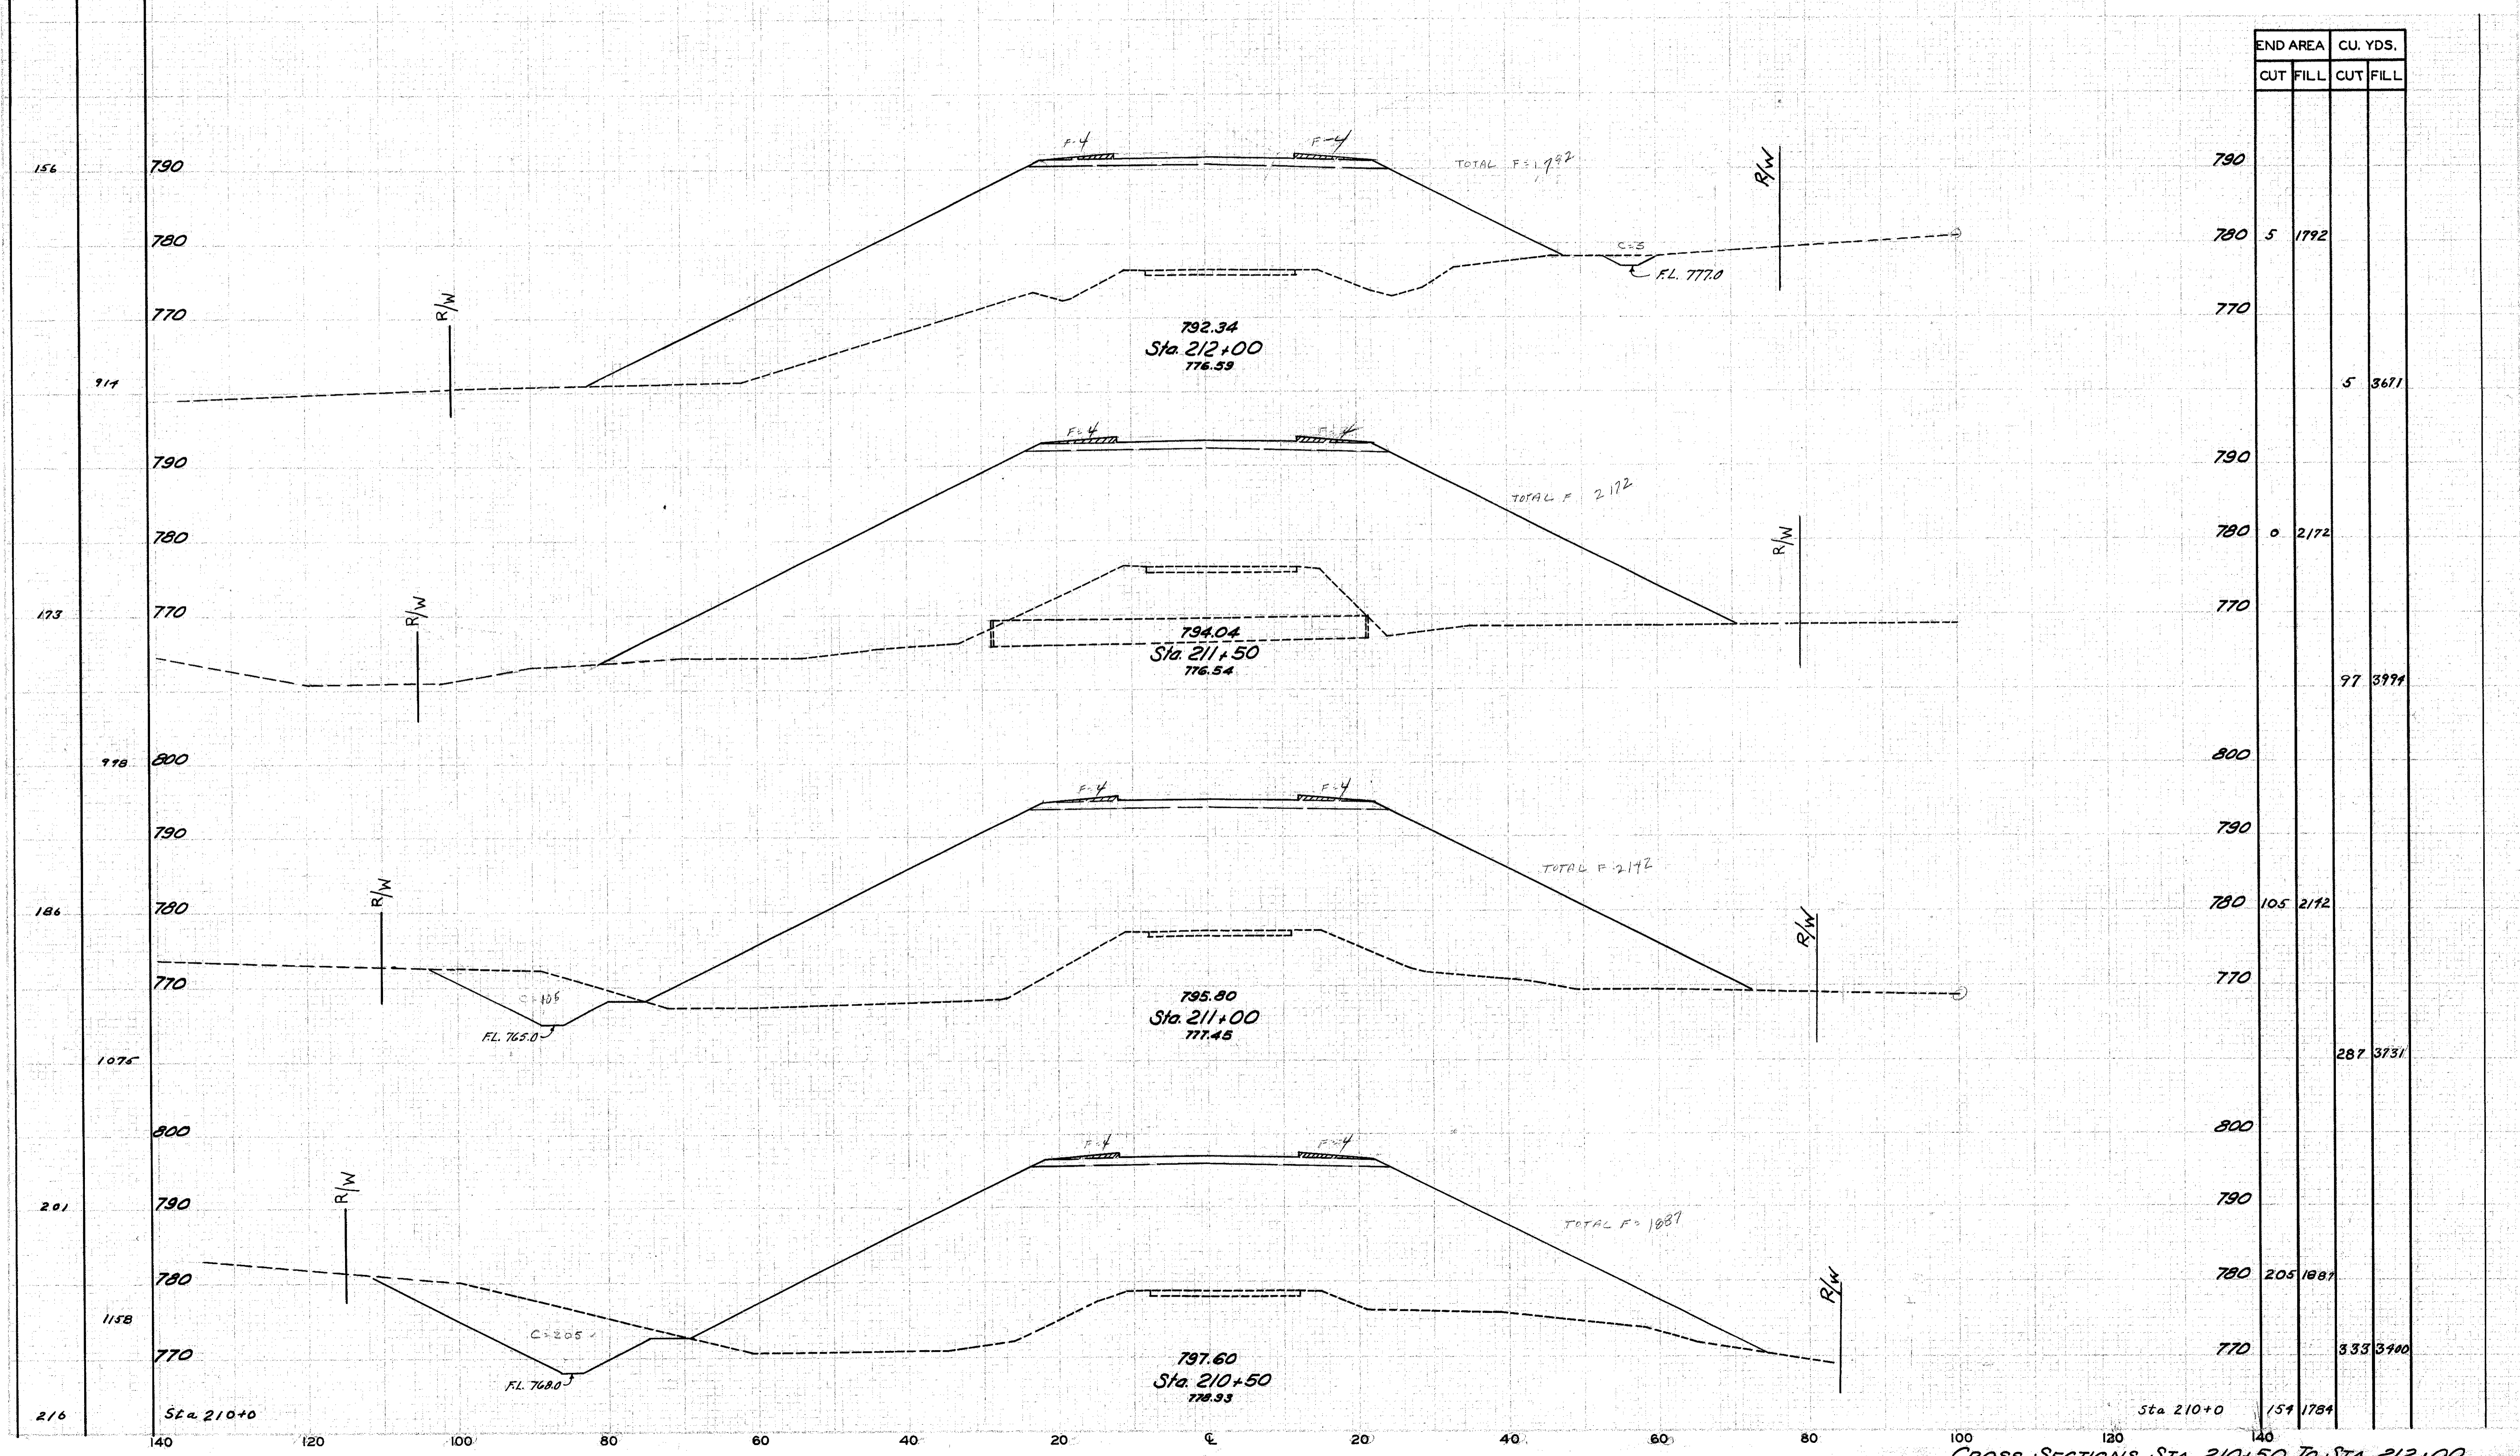

END AREA	CU. YDS.	
	CUT	FILL
790		
780	5	1792
770		
		5
790		
780	0	2172
770		
		97
800		
790		
780	105	2172
770		
		287
800		
790		
780	205	1887
770		
		333
		3400
		151
		1784

CROSS SECTIONS STA. 210+50 TO STA. 212+00