


SEEDING SODDING	
WIDTH	AREA
LIN. FT.	SQ. YDS.

LAKE COUNTY
LAK. -6 (3.60-3.76)

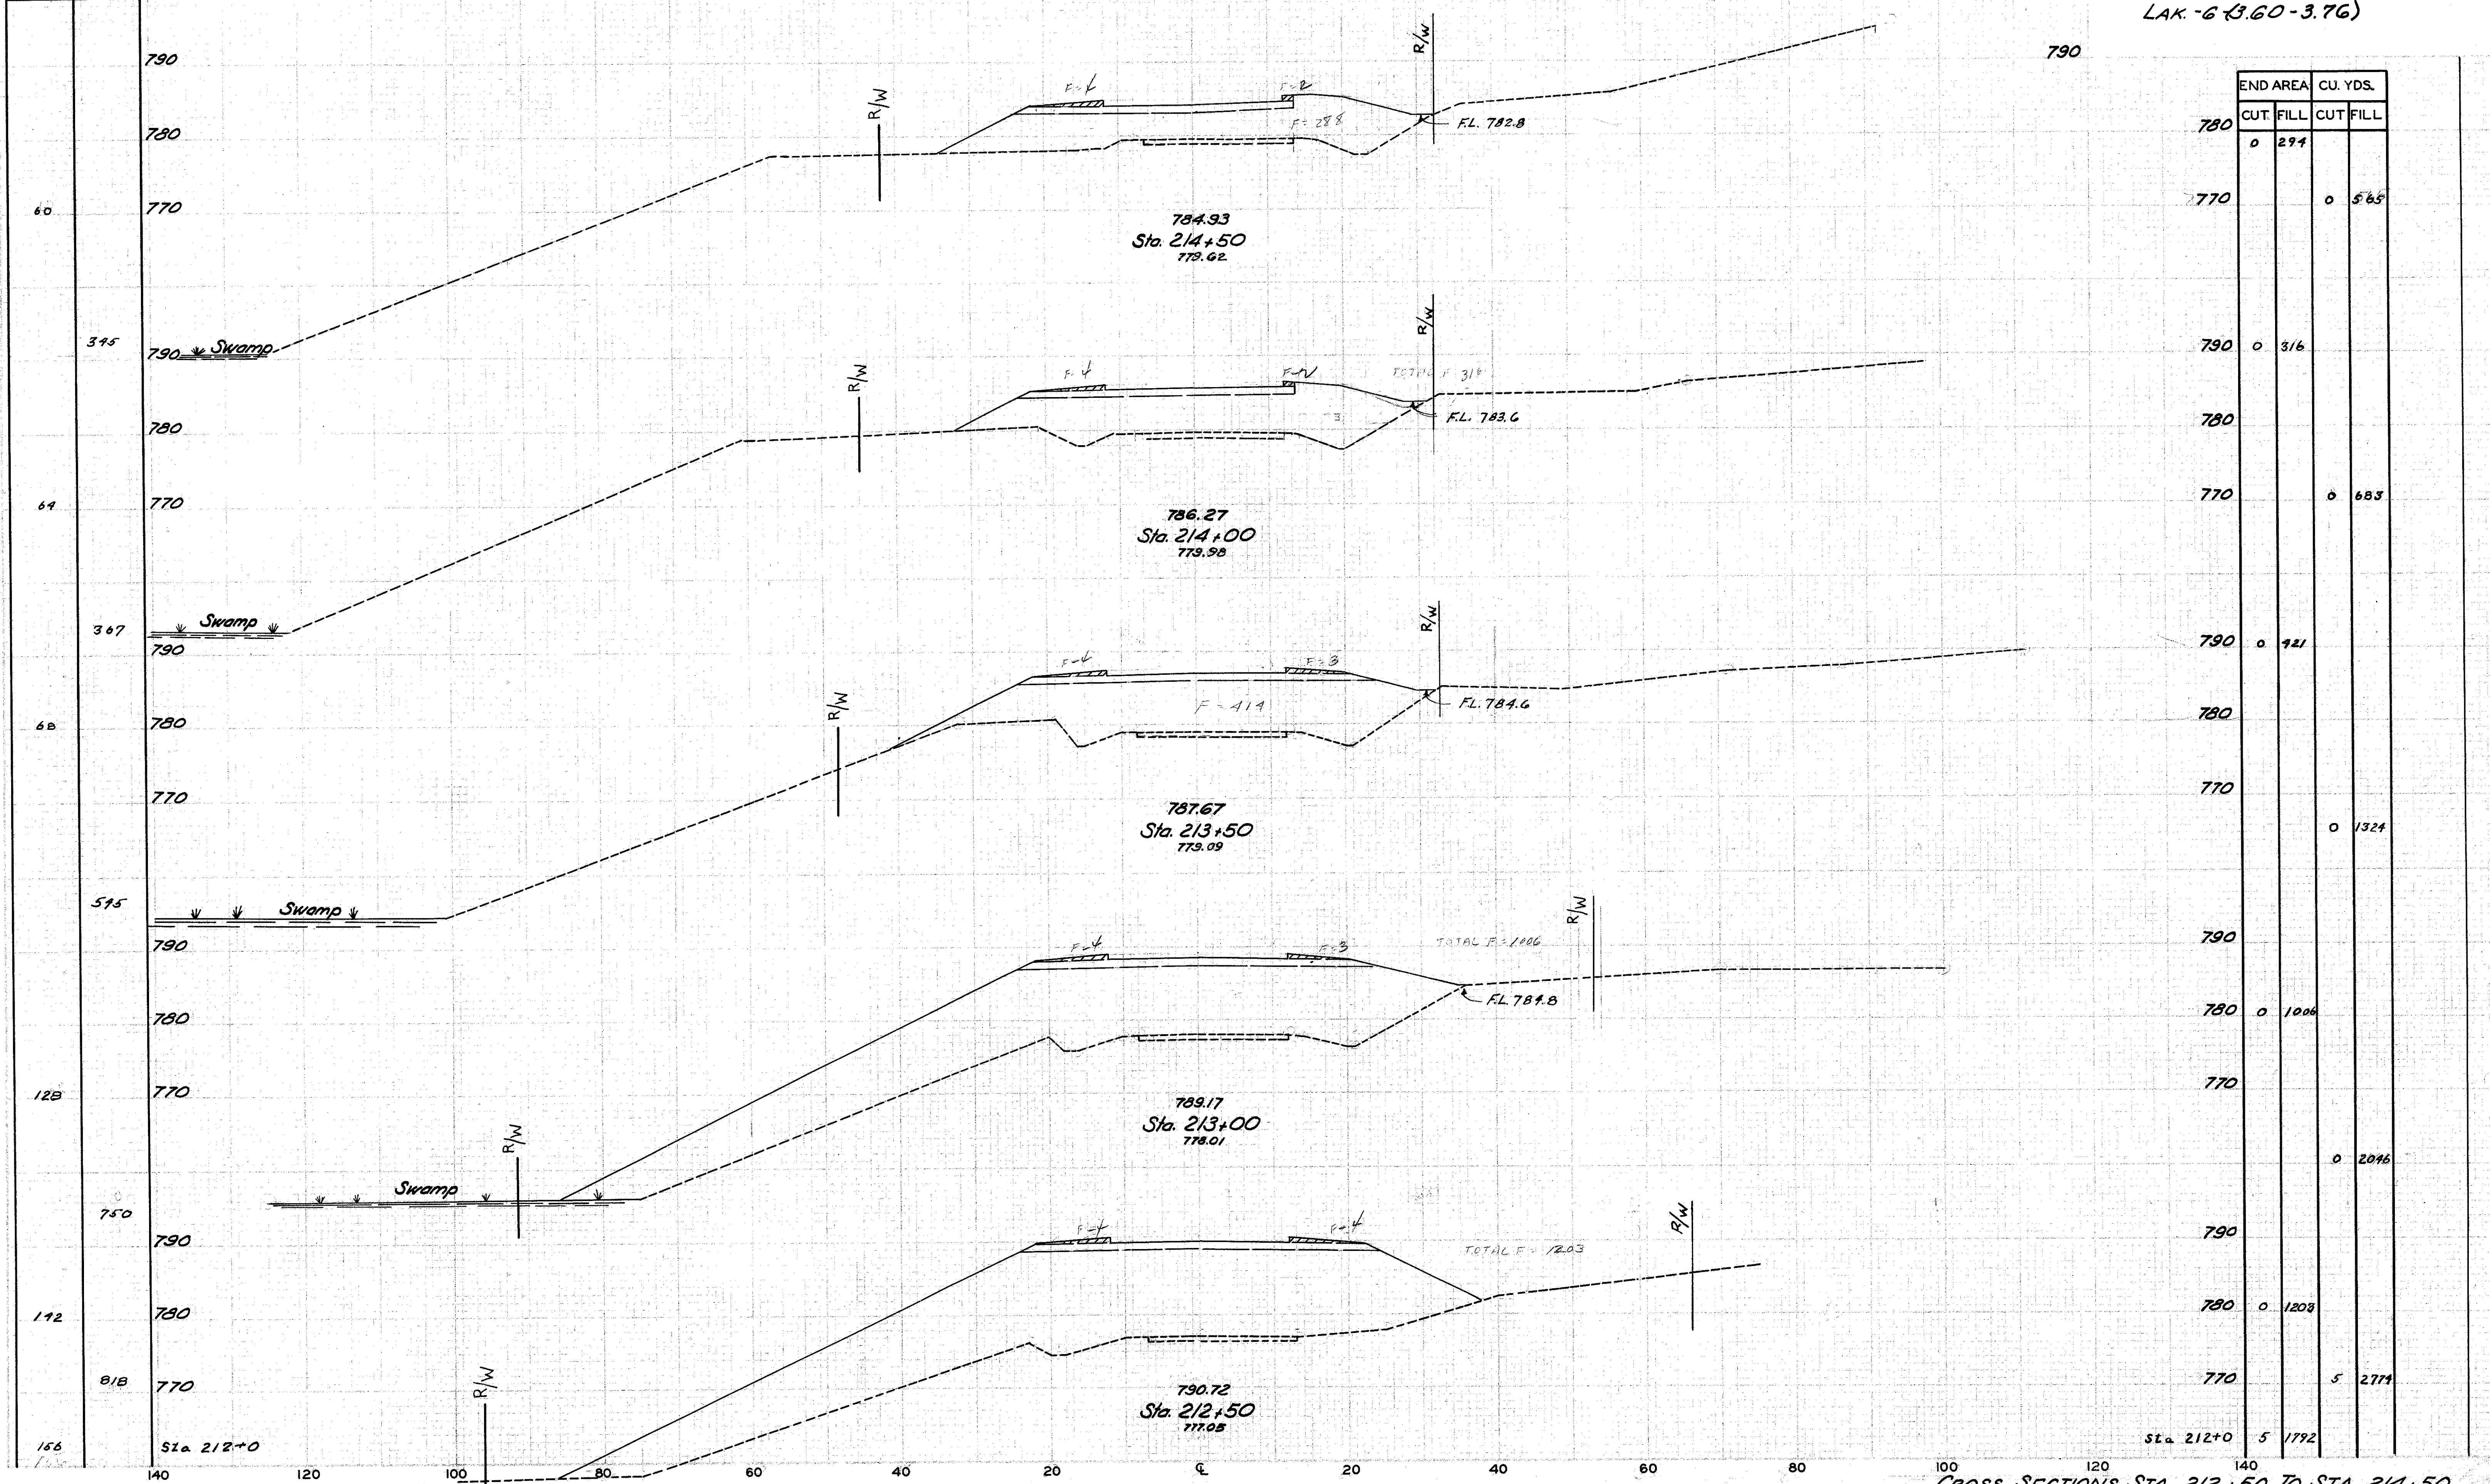

END AREA	CU. YDS.	
	CUT	FILL
780	0	294
770		0 565
790	0	316
780		0 683
770		0 1324
790	0	421
780		0 1006
770		0 2046
790		0 1203
770	5	2774
Sta. 212+0	5	1792

CROSS SECTIONS STA. 212+50 TO STA. 214+50