


LAKE COUNTY  
LAK.-6 B.60-3.76)

SEEDING SODDING	
WIDTH	AREA
LIN. FT.	SQ. YDS.

177	780
937	780
160	760
850	780
146	770
781	780
135	770
694	780
113	770
489	790
63	780
312	770
60	780

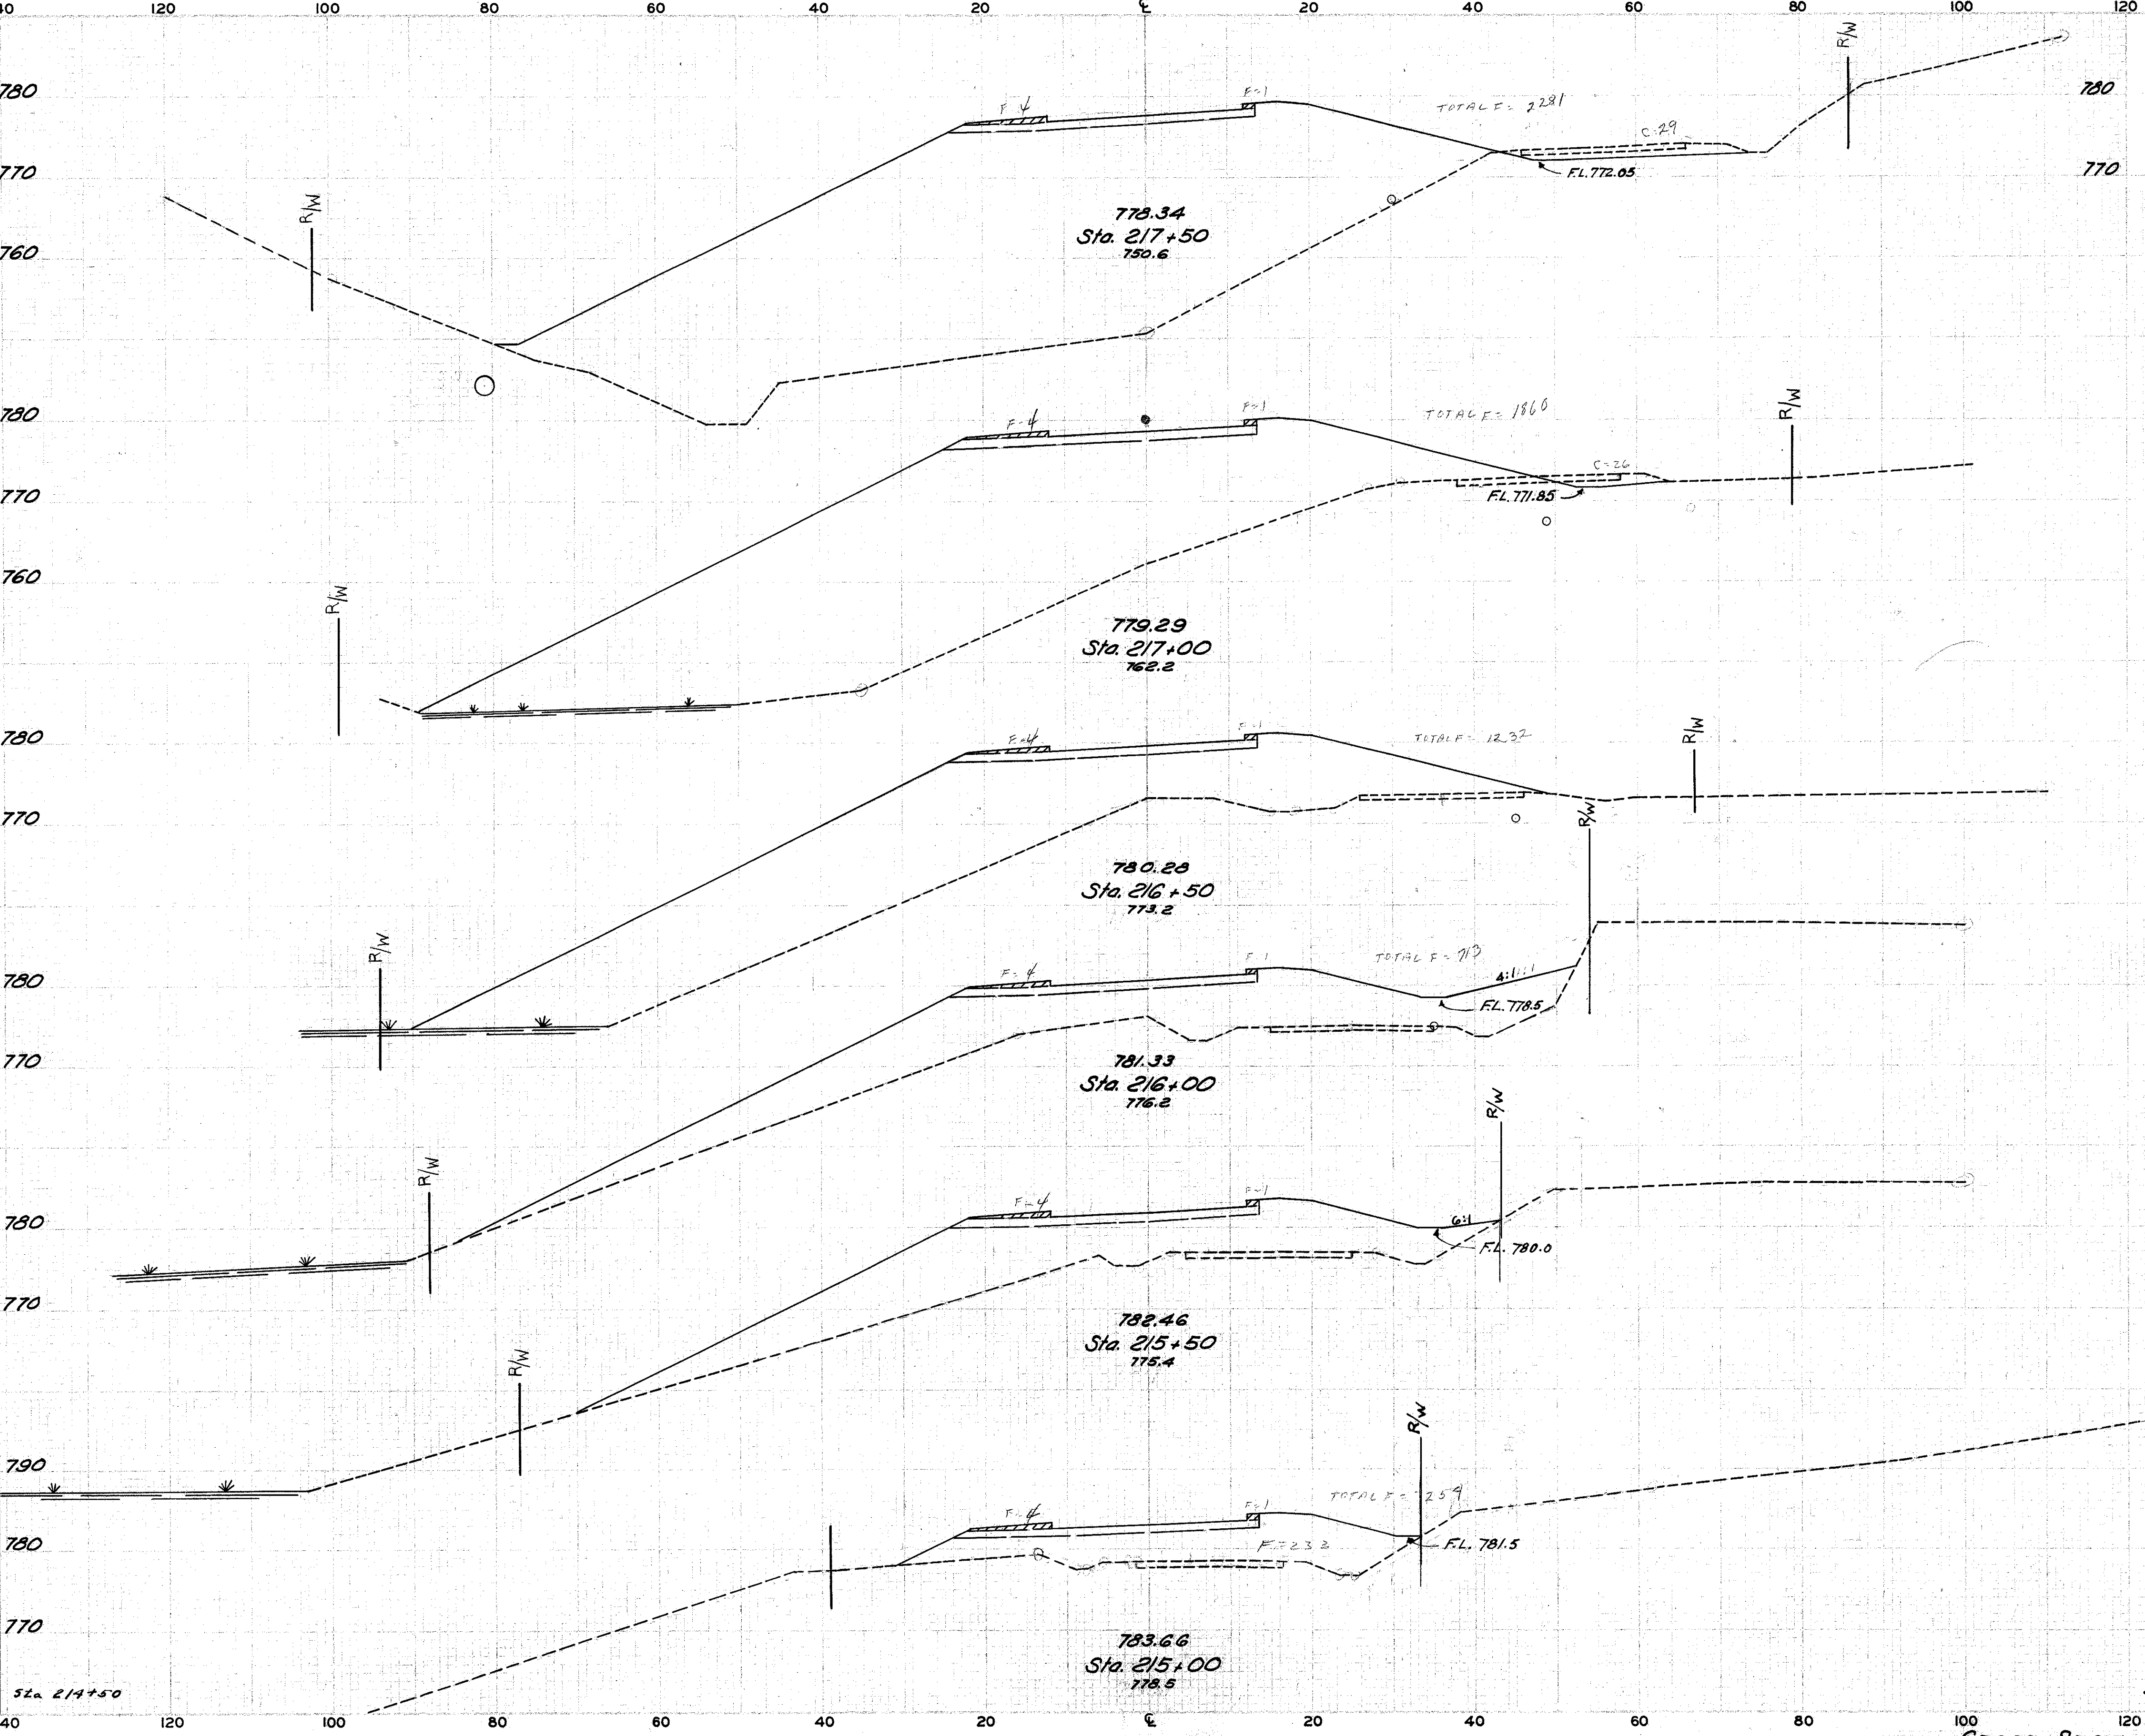

STATION	END AREA		CU. YDS.	
	CUT	FILL	CUT	FILL
760	0	2281	0	2281
780	0	3837	0	3837
770	0	1860	0	1860
760	0	2868	0	2868
780	0	1252	0	1252
770	0	1801	0	1801
780	0	713	0	713
770	0	1214	0	1214
780	0	598	0	598
770	0	789	0	789
790	0	254	0	254
780	0	508	0	508
770	0	294	0	294

Excavation 1067 Cu Yds.  
Embankment 79390 Cu Yds.  
Embankment +15% 56799 Cu Yds.

CROSS SECTIONS STA. 215+00 TO STA. 217+50