


LAKE COUNTY  
LAK. -6(3.60-3.76)

SEEDING SODDING	
WIDTH	AREA
LIN. FT.	SQ. YDS.

END AREA		CU. YDS.	
CUT	FILL	CUT	FILL

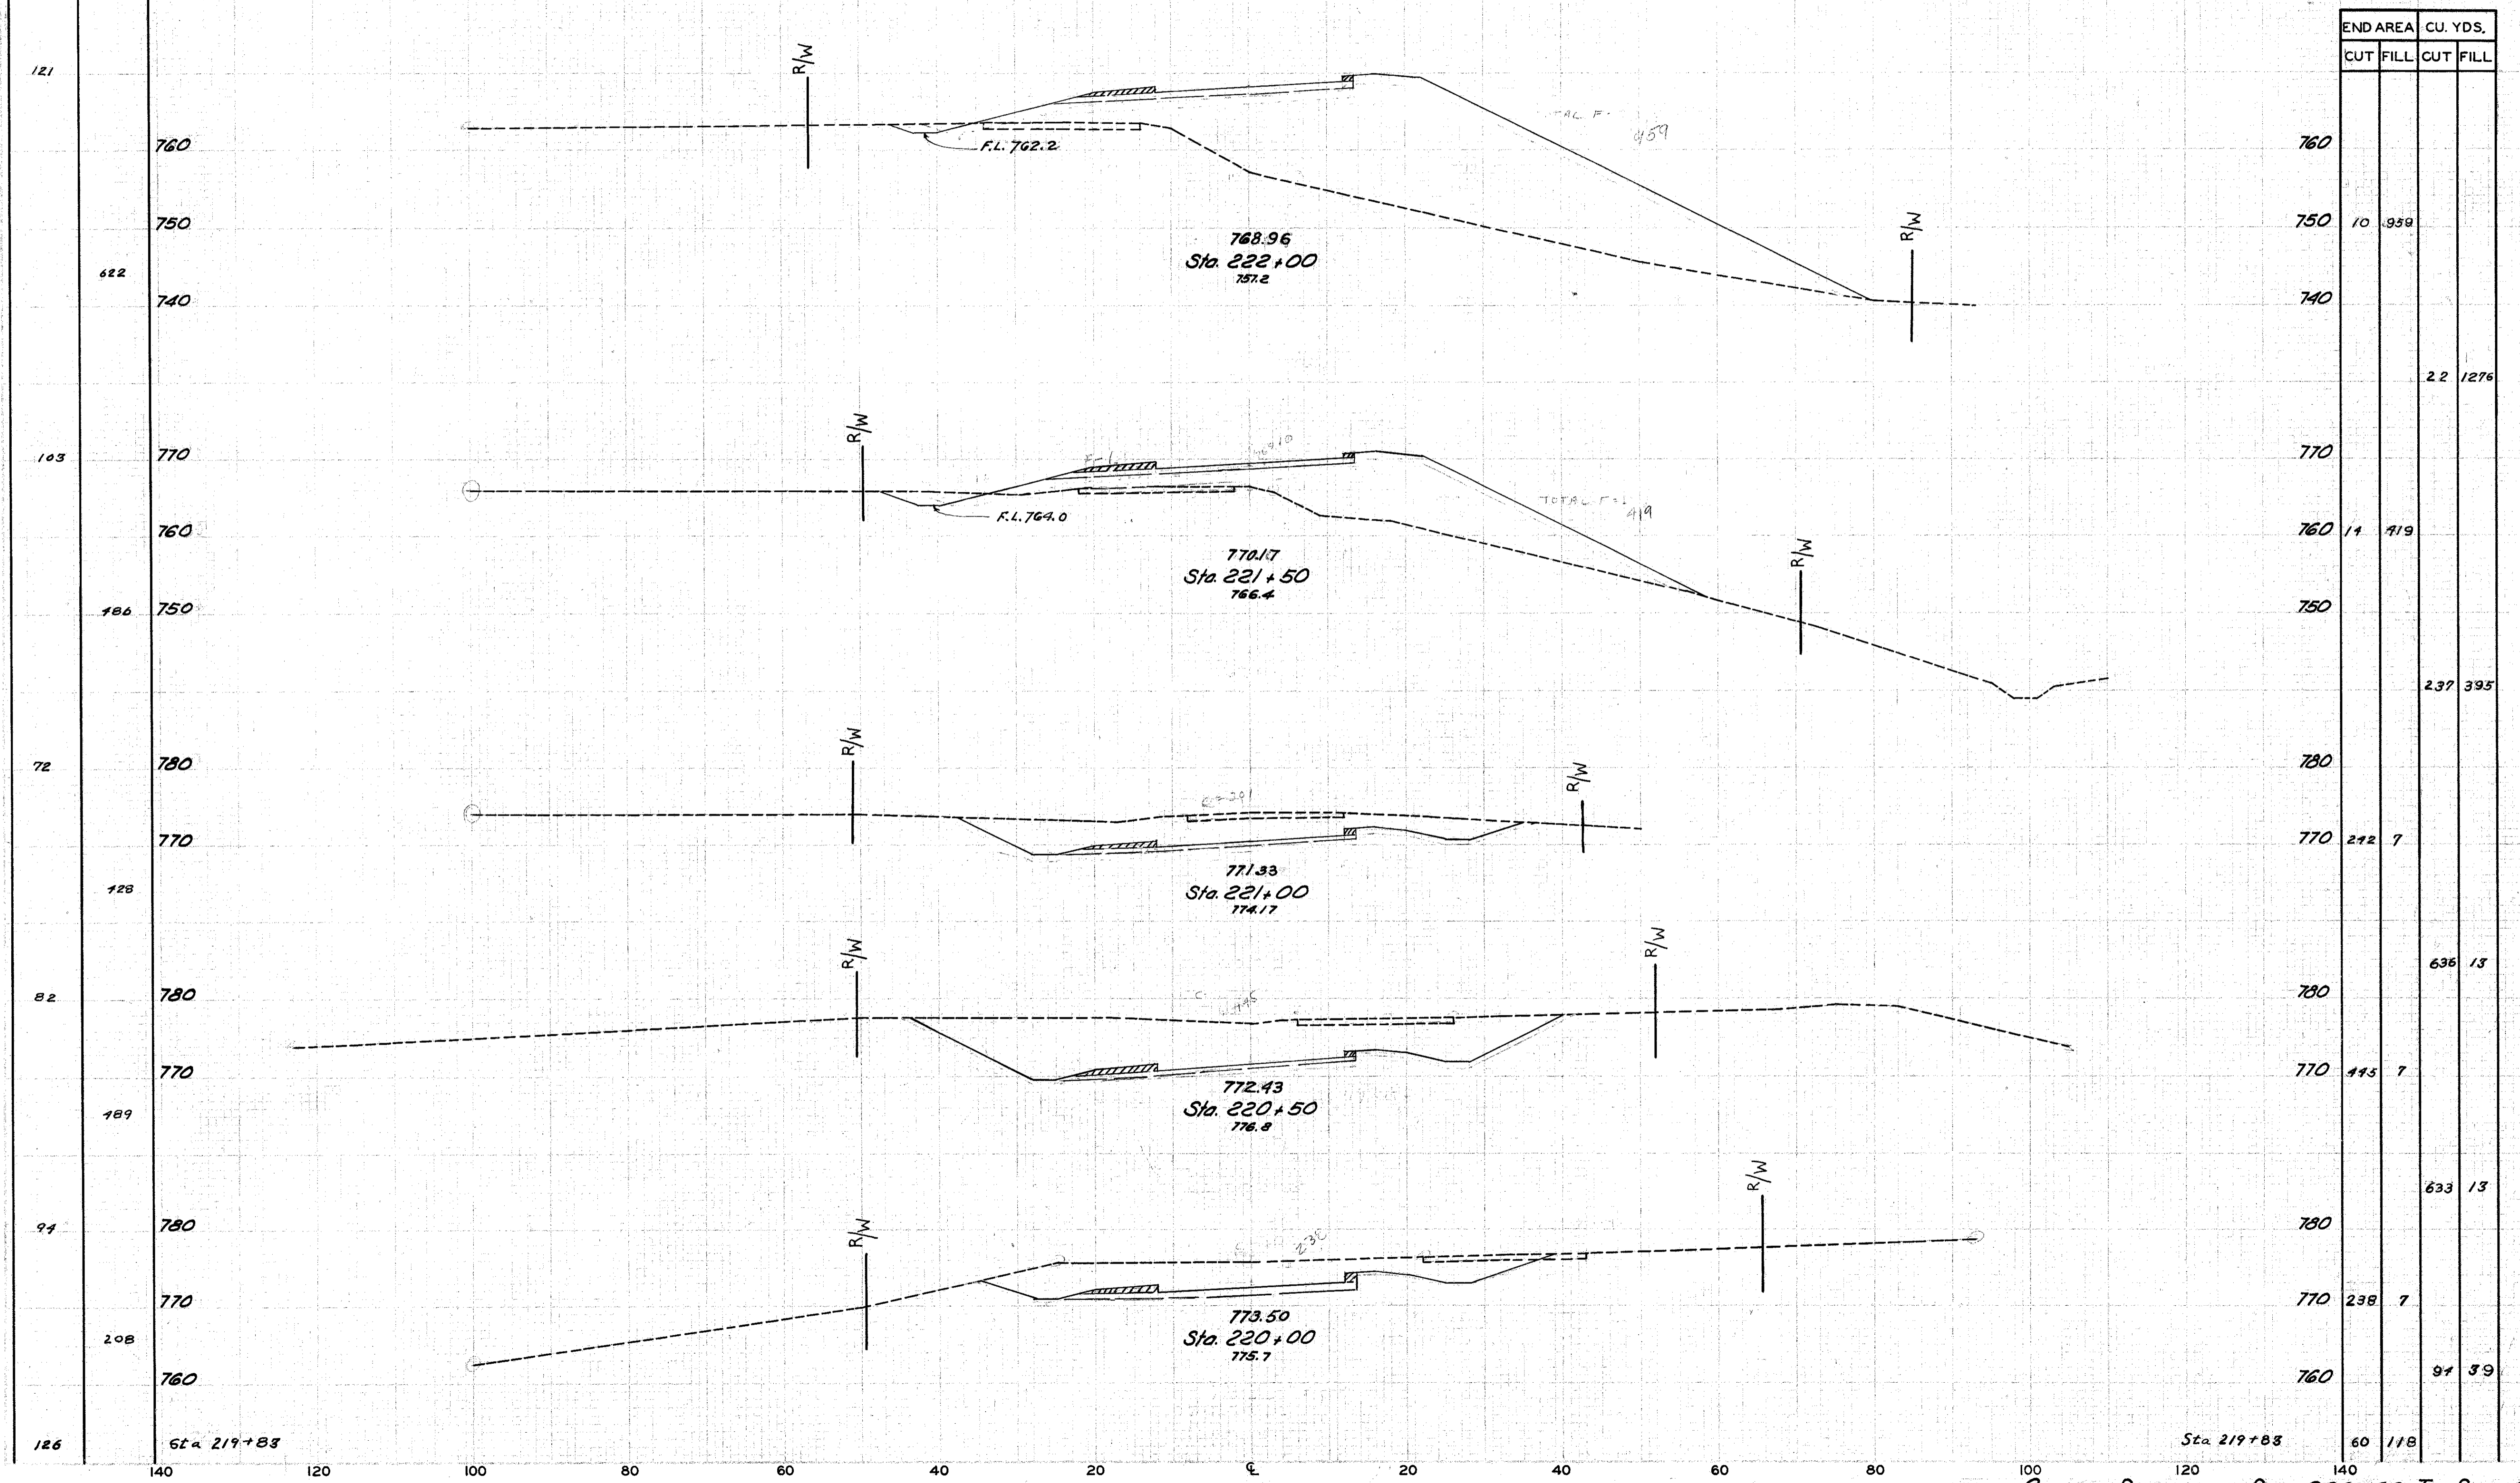

121	622	103	186	72	128	82	189	94	208	126
-----	-----	-----	-----	----	-----	----	-----	----	-----	-----

760	750	740	770	760	750	780	770	780	770	780	770	760	60
	10			14			242				445		118
			2.2			636				633		94	
			1276			13	7			13	7	39	

CROSS SECTIONS STA. 220+00 TO STA. 222+00