


SEEDING SODDING	
WIDTH	AREA
LIN. FT.	SQ. YDS.

NO. 15	DATE	F.A.P.	SCALE
2	CHIC	F-366 (1)	POSTWAR

36
97

LAKE COUNTY
LAK-G (3.60-3.76)

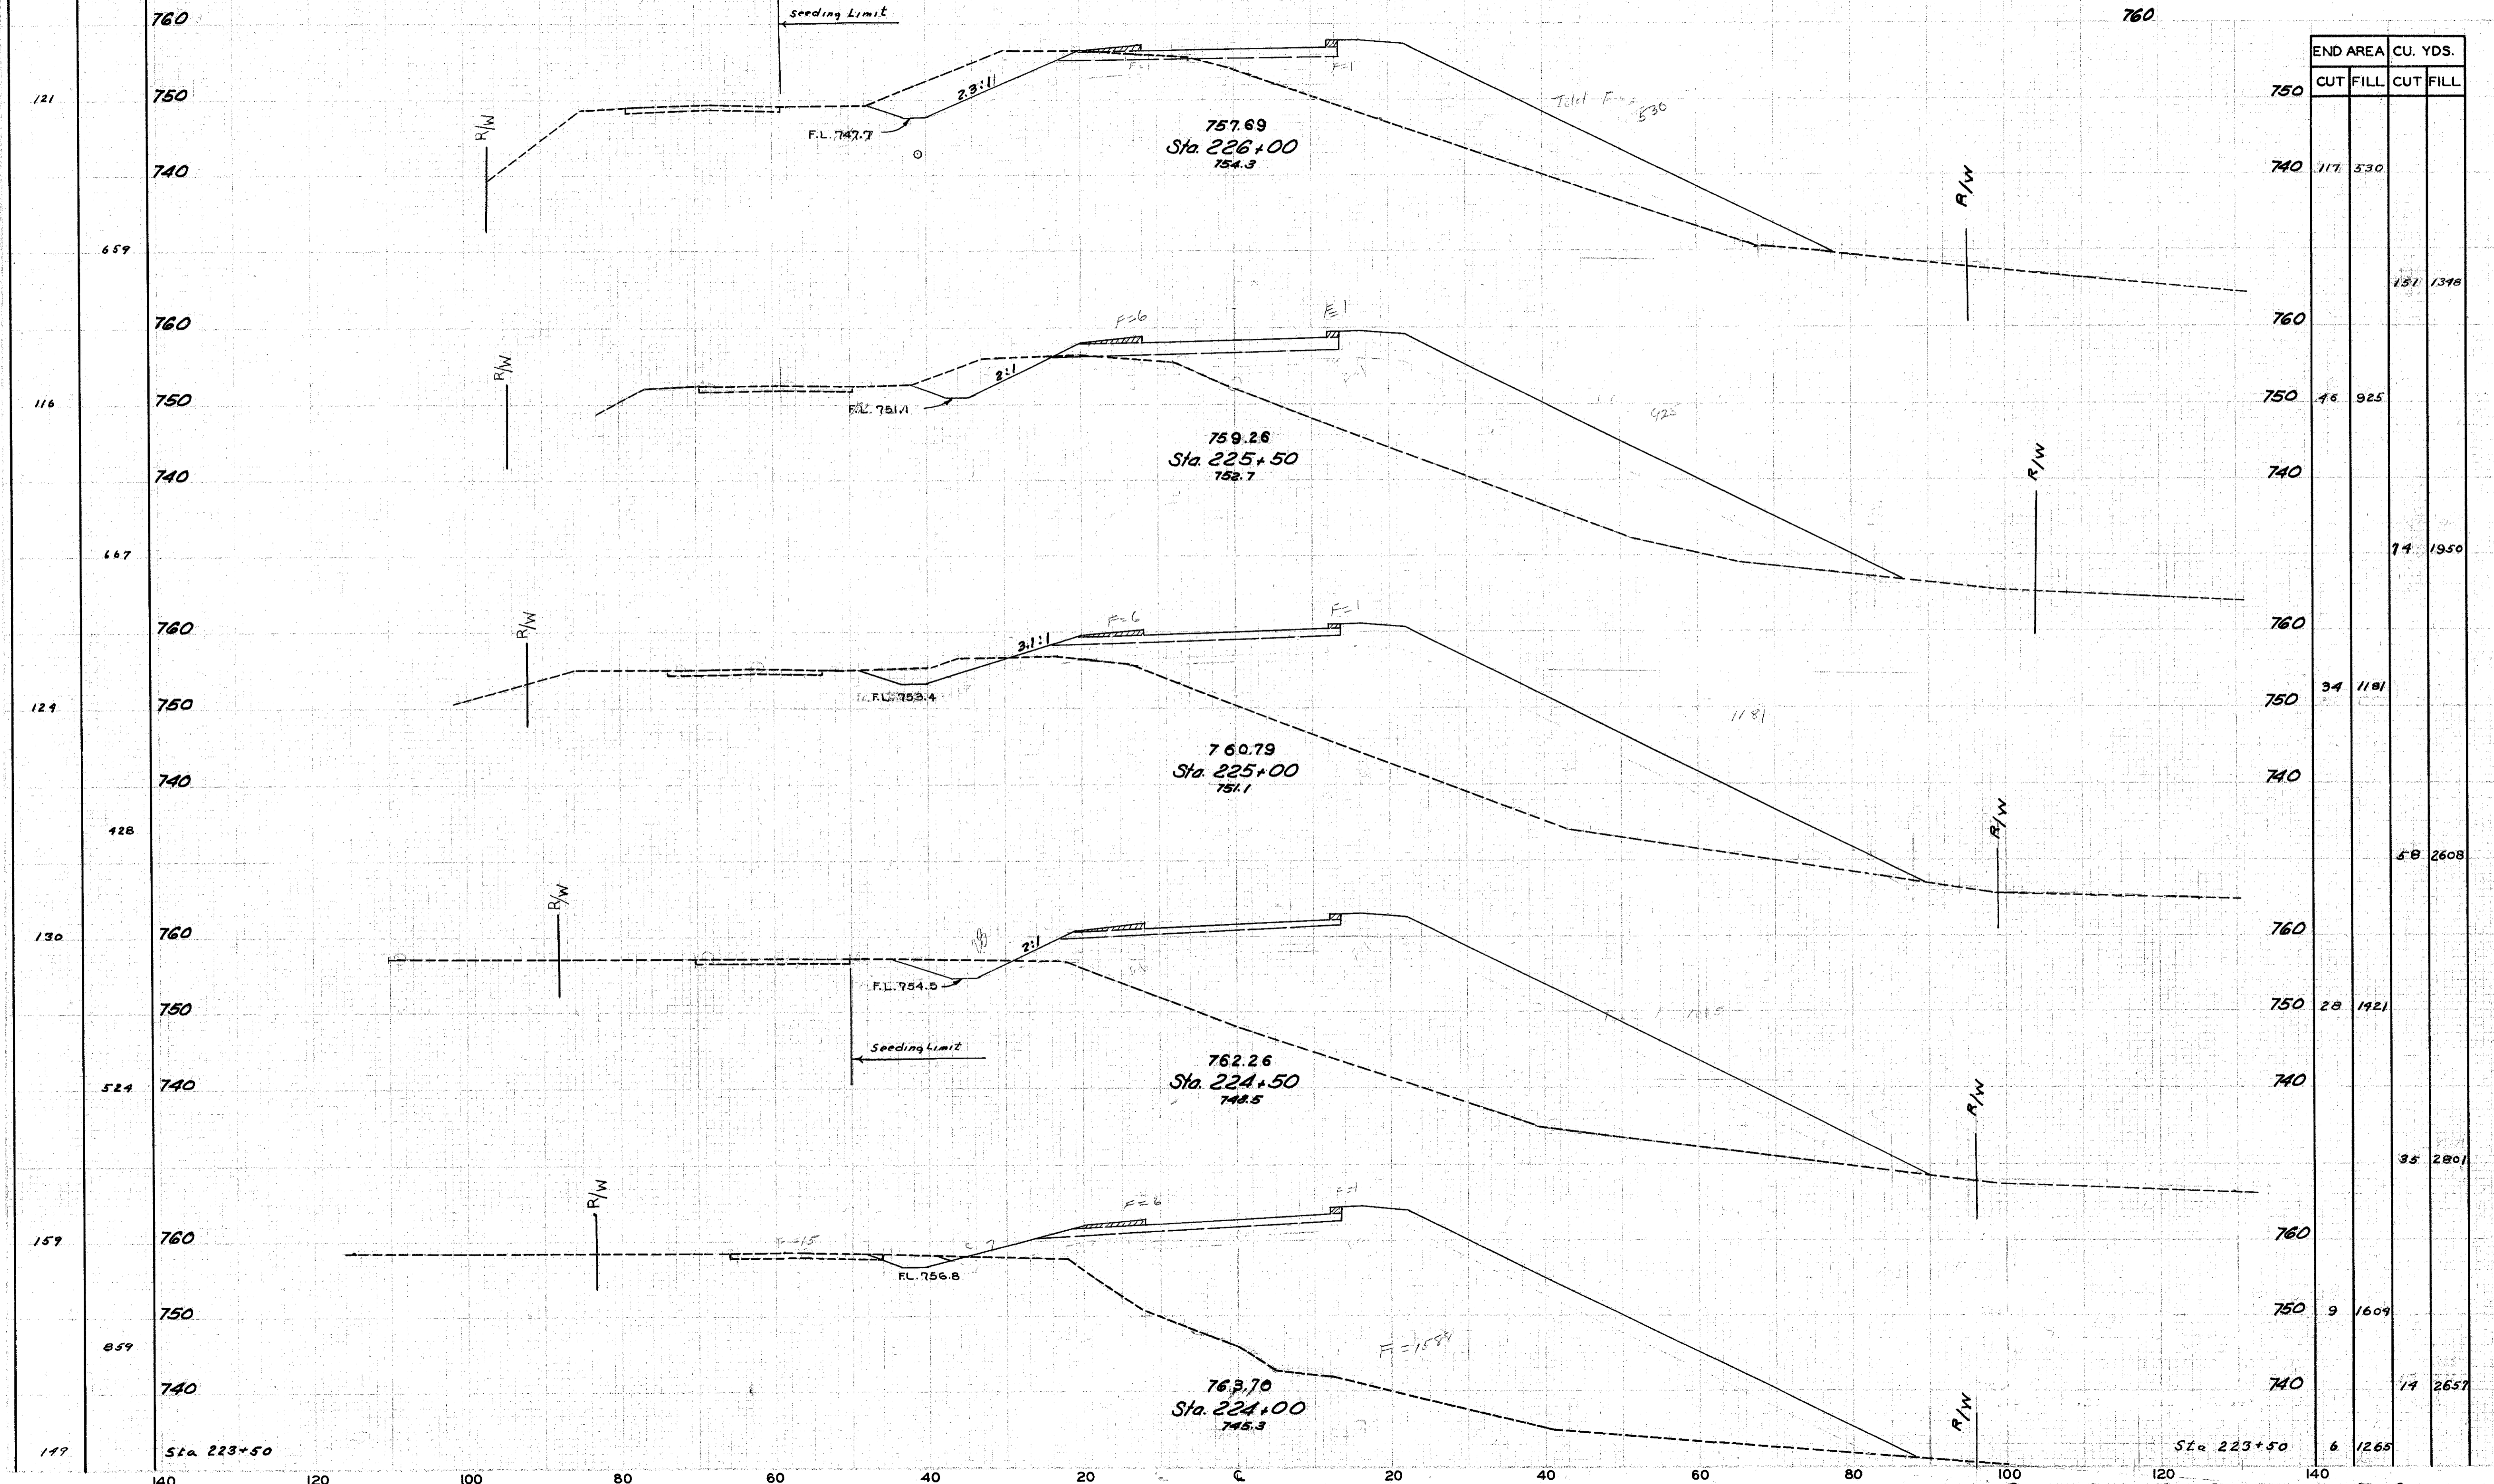

STATION	END AREA		CU. YDS.	
	CUT	FILL	CUT	FILL
121				
659				
116				
667				
121				
428				
130				
524				
159				
859				
149				
	117	530		
			151	1348
	46	925		
			14	1950
	34	1181		
			58	2608
	28	1921		
			35	2801
	9	1609		
			14	2657
	6	1265		

Excavation 31,902 Cu. Yds.
Embankment 20,609 Cu. Yds.
Embankment + 15% 23,700 Cu. Yds.

CROSS SECTIONS STA. 224+00 TO STA. 226+00