


SEEDING SODDING	
WIDTH	AREA
LIN. FT.	SQ. YDS.

142	775	128	628	100	511	84	431	71	594	121
-----	-----	-----	-----	-----	-----	----	-----	----	-----	-----

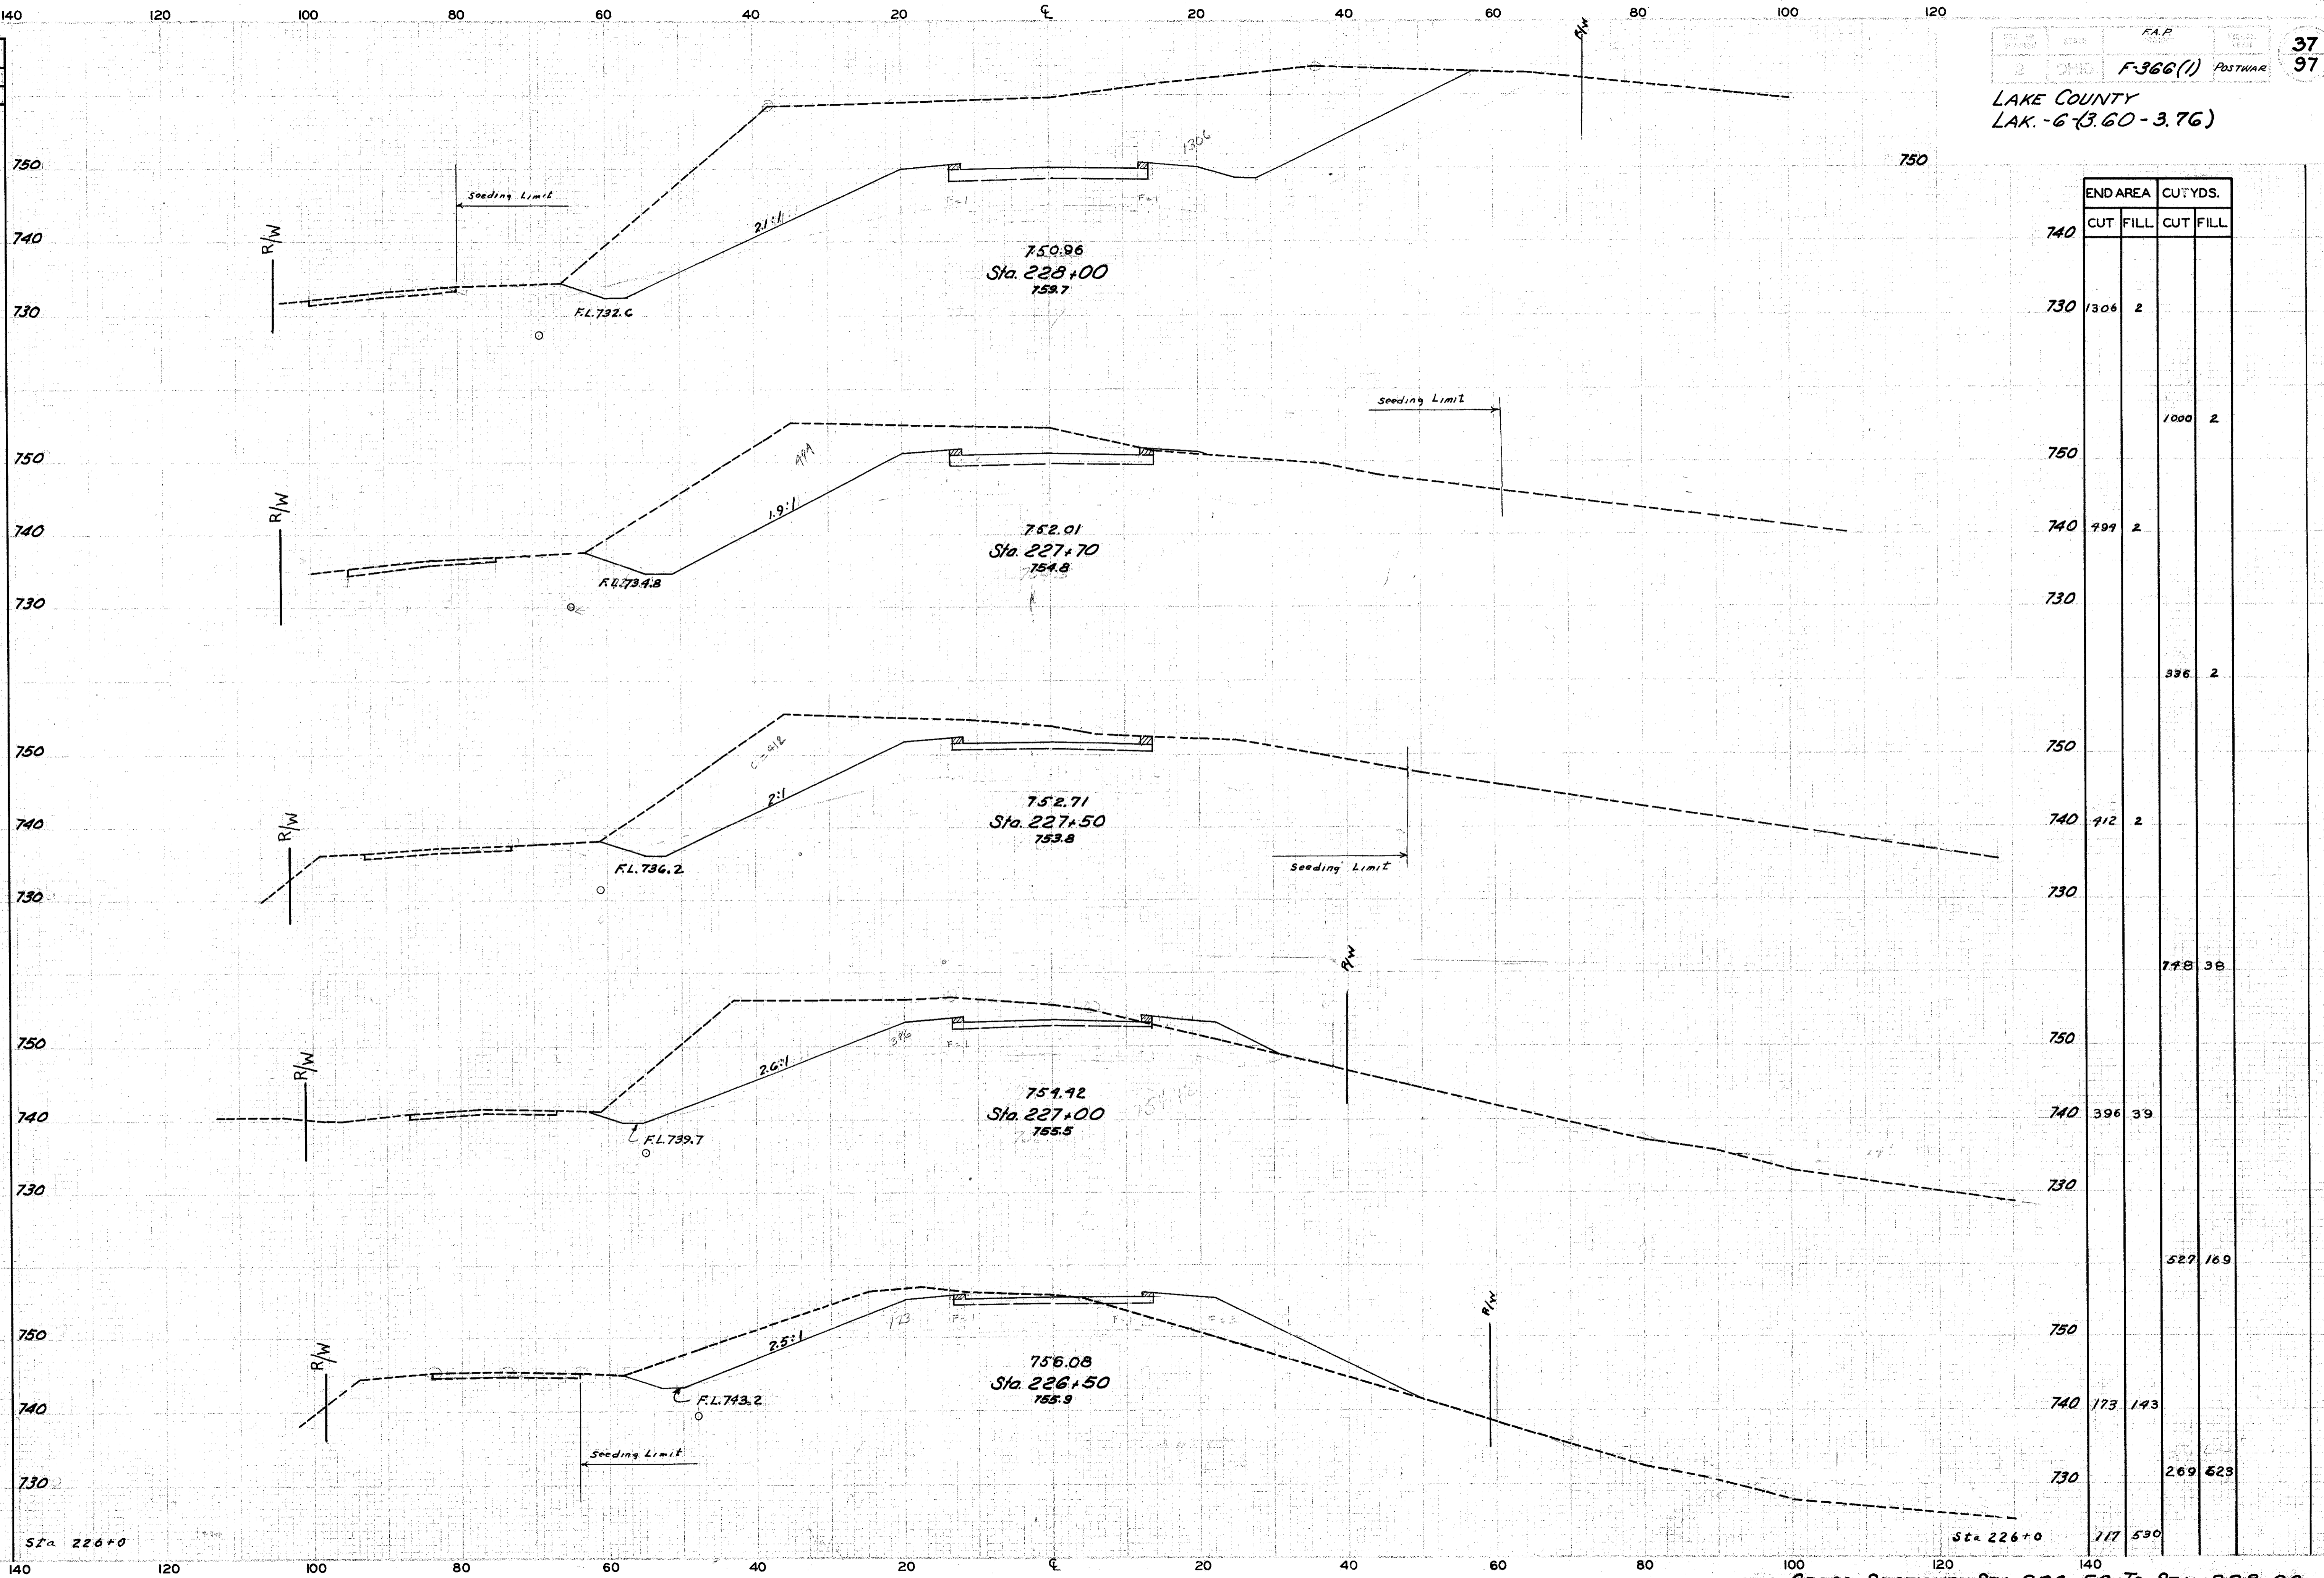

END AREA	CUT YDS.		FILL YDS.	
	CUT	FILL	CUT	FILL
740				
730	1306		2	
750			1000	2
740	499		2	
730			336	2
750				
740	412		2	
730			178	38
750				
740	396		39	
730			527	169
750				
740	173		143	
730			269	523
750				
740	117		530	

CROSS SECTIONS STA. 226+50 TO STA. 228+00