


LAKE COUNTY
 LAK.-6-(3.60-3.76)

SEEDING SODDING	
WIDTH	AREA
LIN. FT.	SQ. YDS.

END AREA		CU. YDS.	
CUT	FILL	CUT	FILL

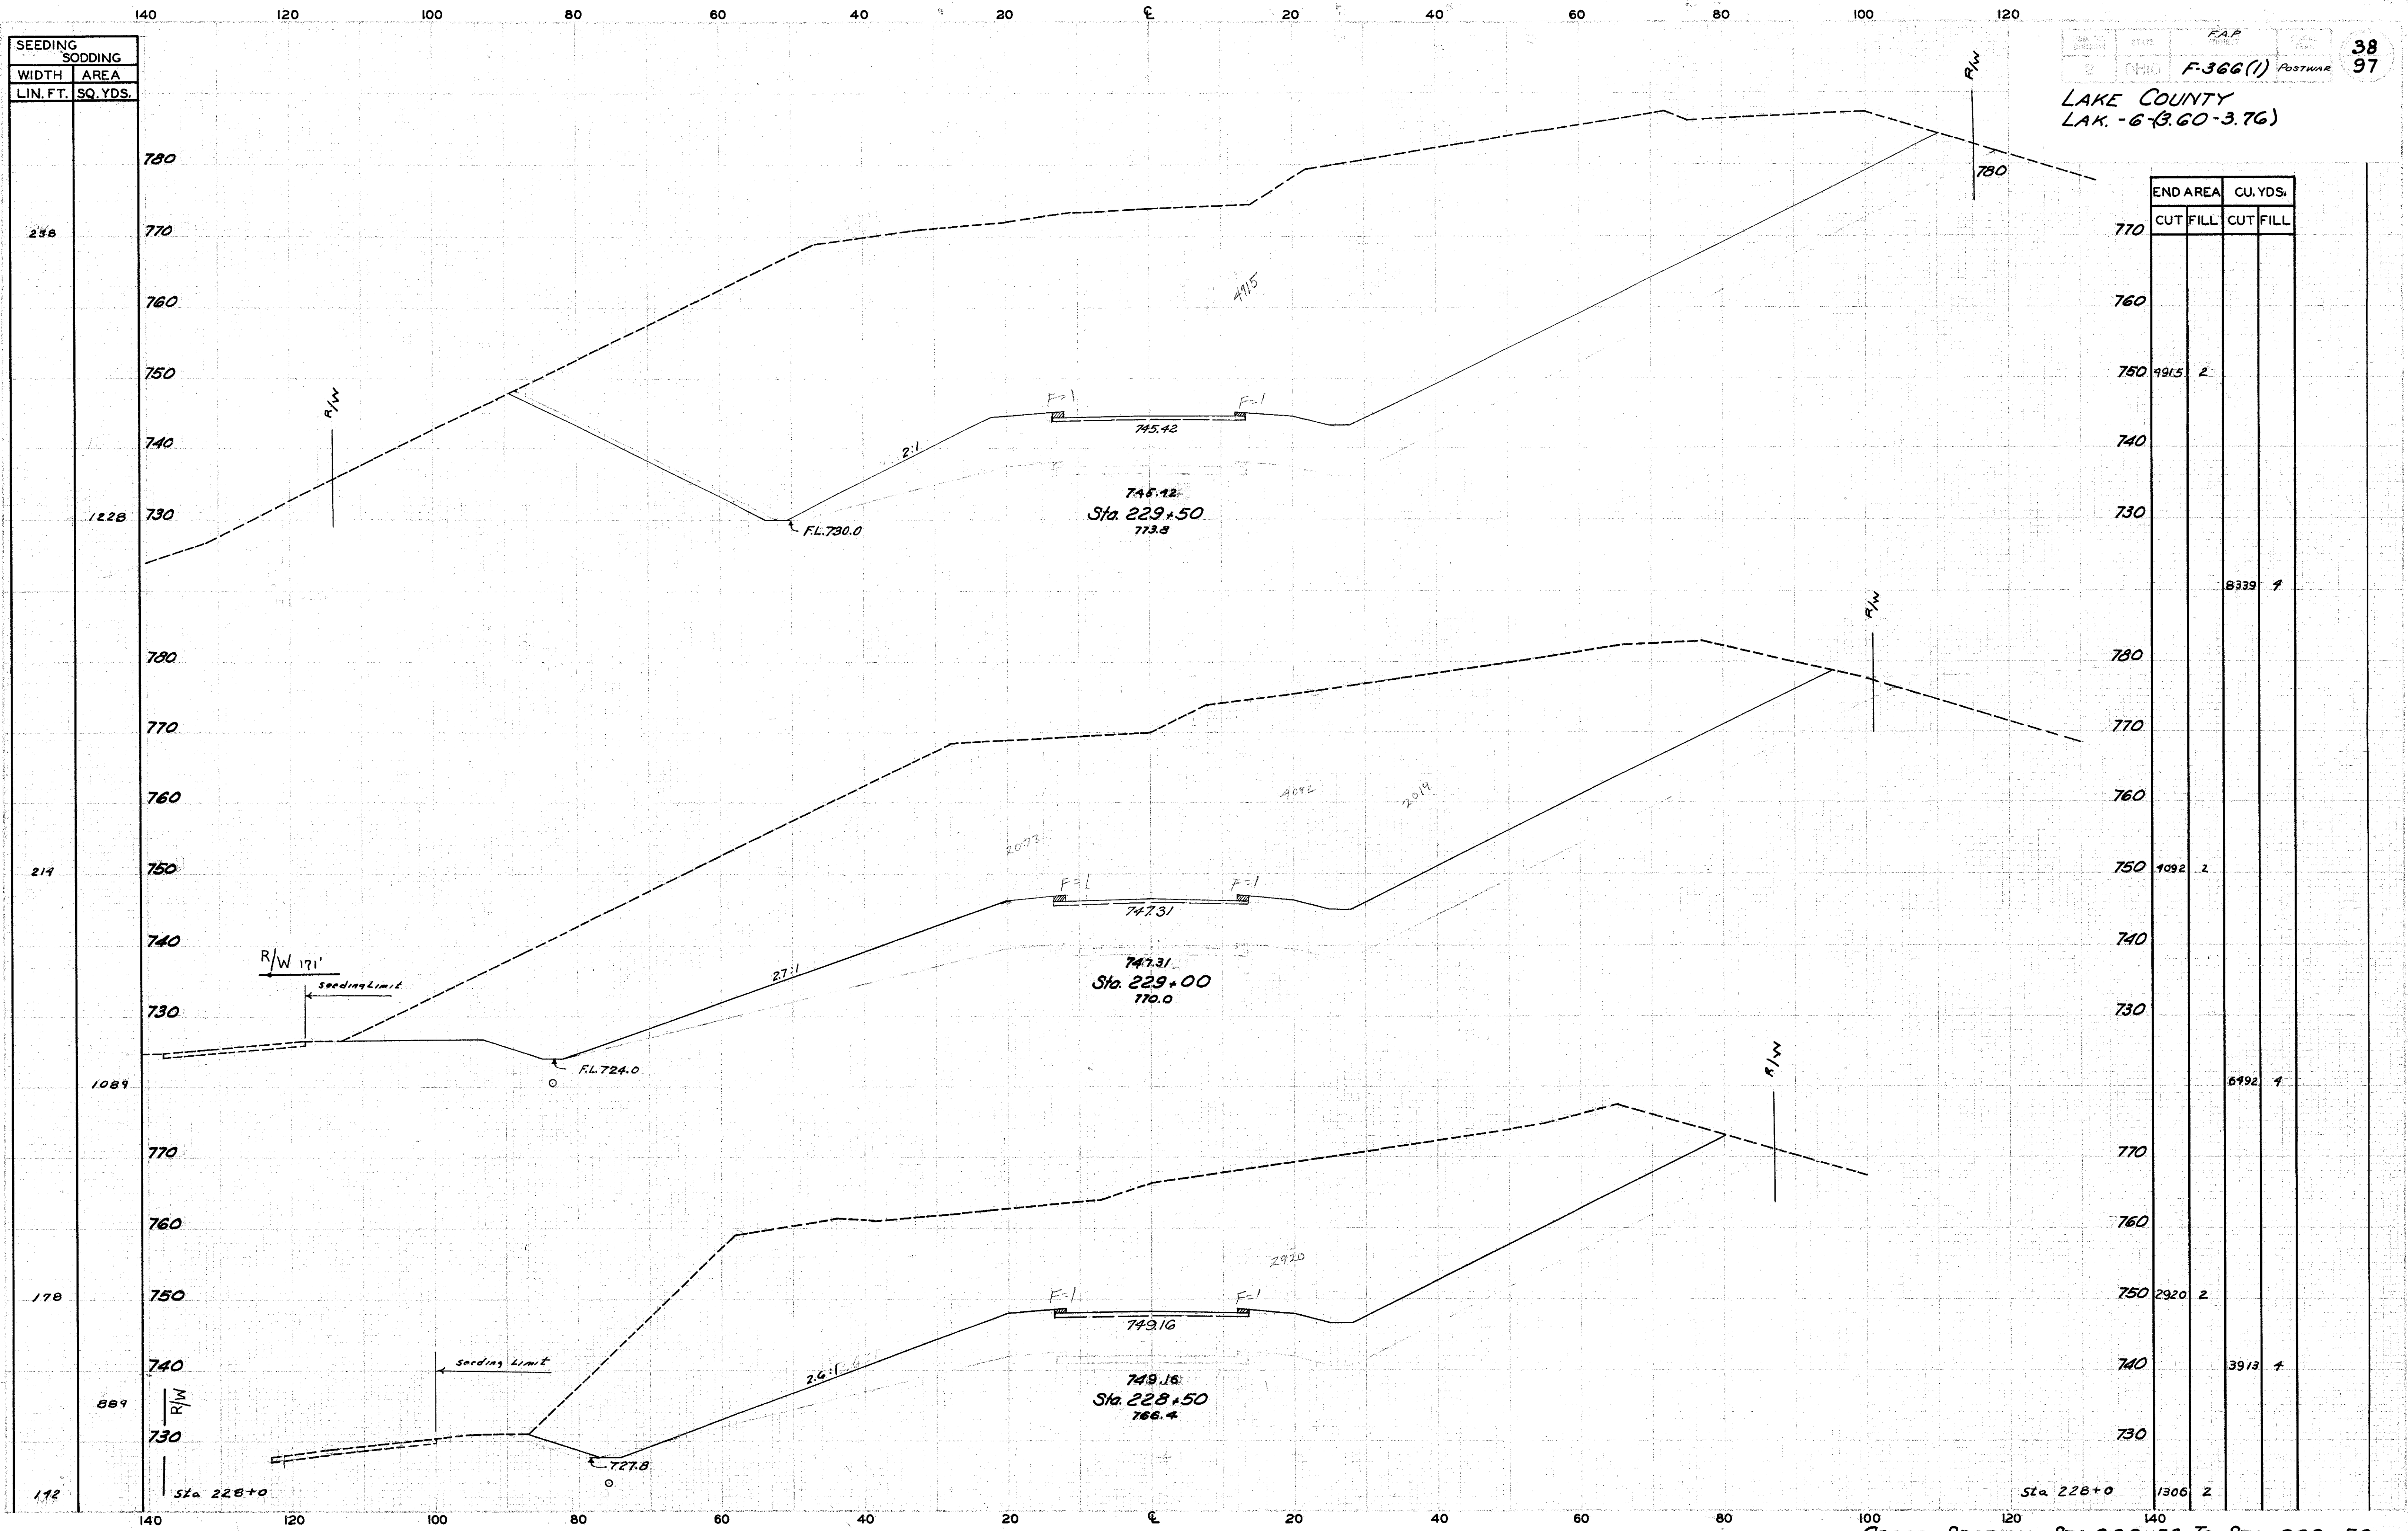

END AREA		CU. YDS.	
CUT	FILL	CUT	FILL
1228			
1228		4915	2
		8339	1
219		1092	2
1089			
		6192	1
178		2920	2
889			
		3913	1
112			
		1306	2

Cross Section STA. 228+50 TO STA. 229+50