


140 120 100 80 60 40 20 0 20 40 60 80 100 120

LAKE COUNTY  
LAK-6-(3.60-3.76)

SEEDING SODDING	
WIDTH	AREA
LIN. FT.	SQ. YDS.

END AREA		CU. YDS.	
CUT	FILL	CUT	FILL

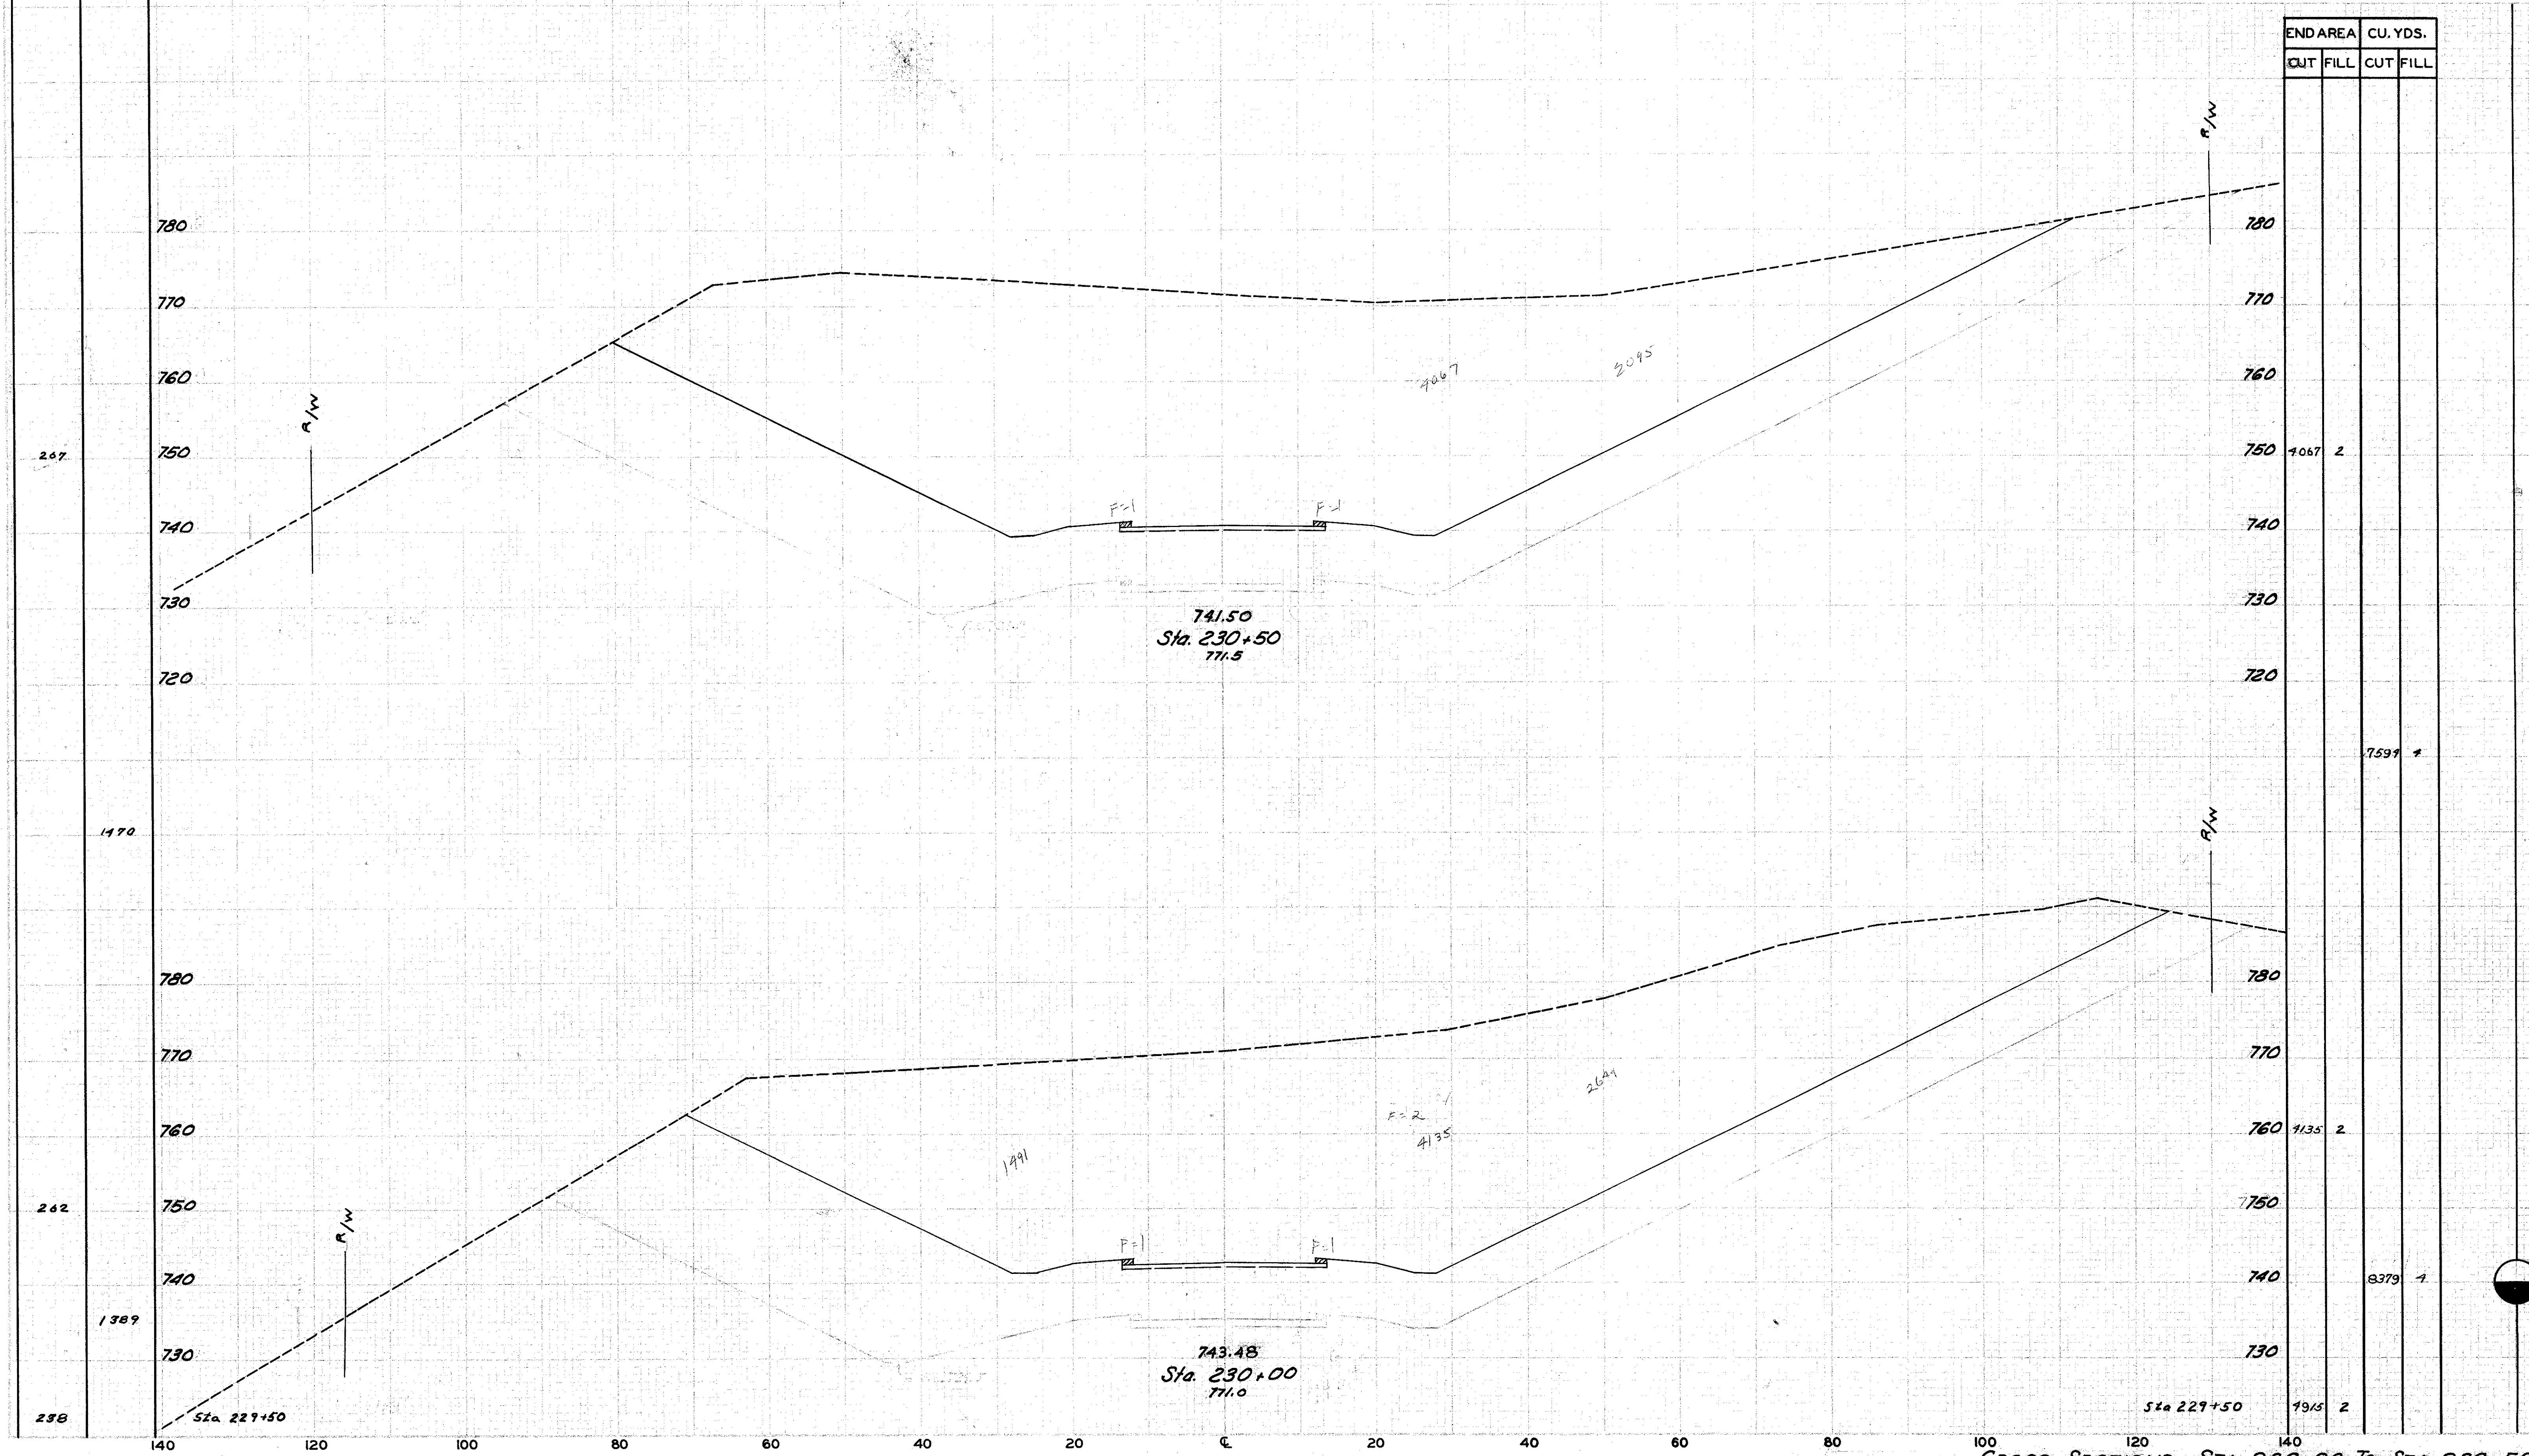

CROSS SECTIONS STA. 230+00 TO STA. 230+50