


SEEDING SODDING	
WIDTH	AREA
LIN. FT.	SQ. YDS.

LAKE COUNTY
LAK.-G-(3.60-3.76)

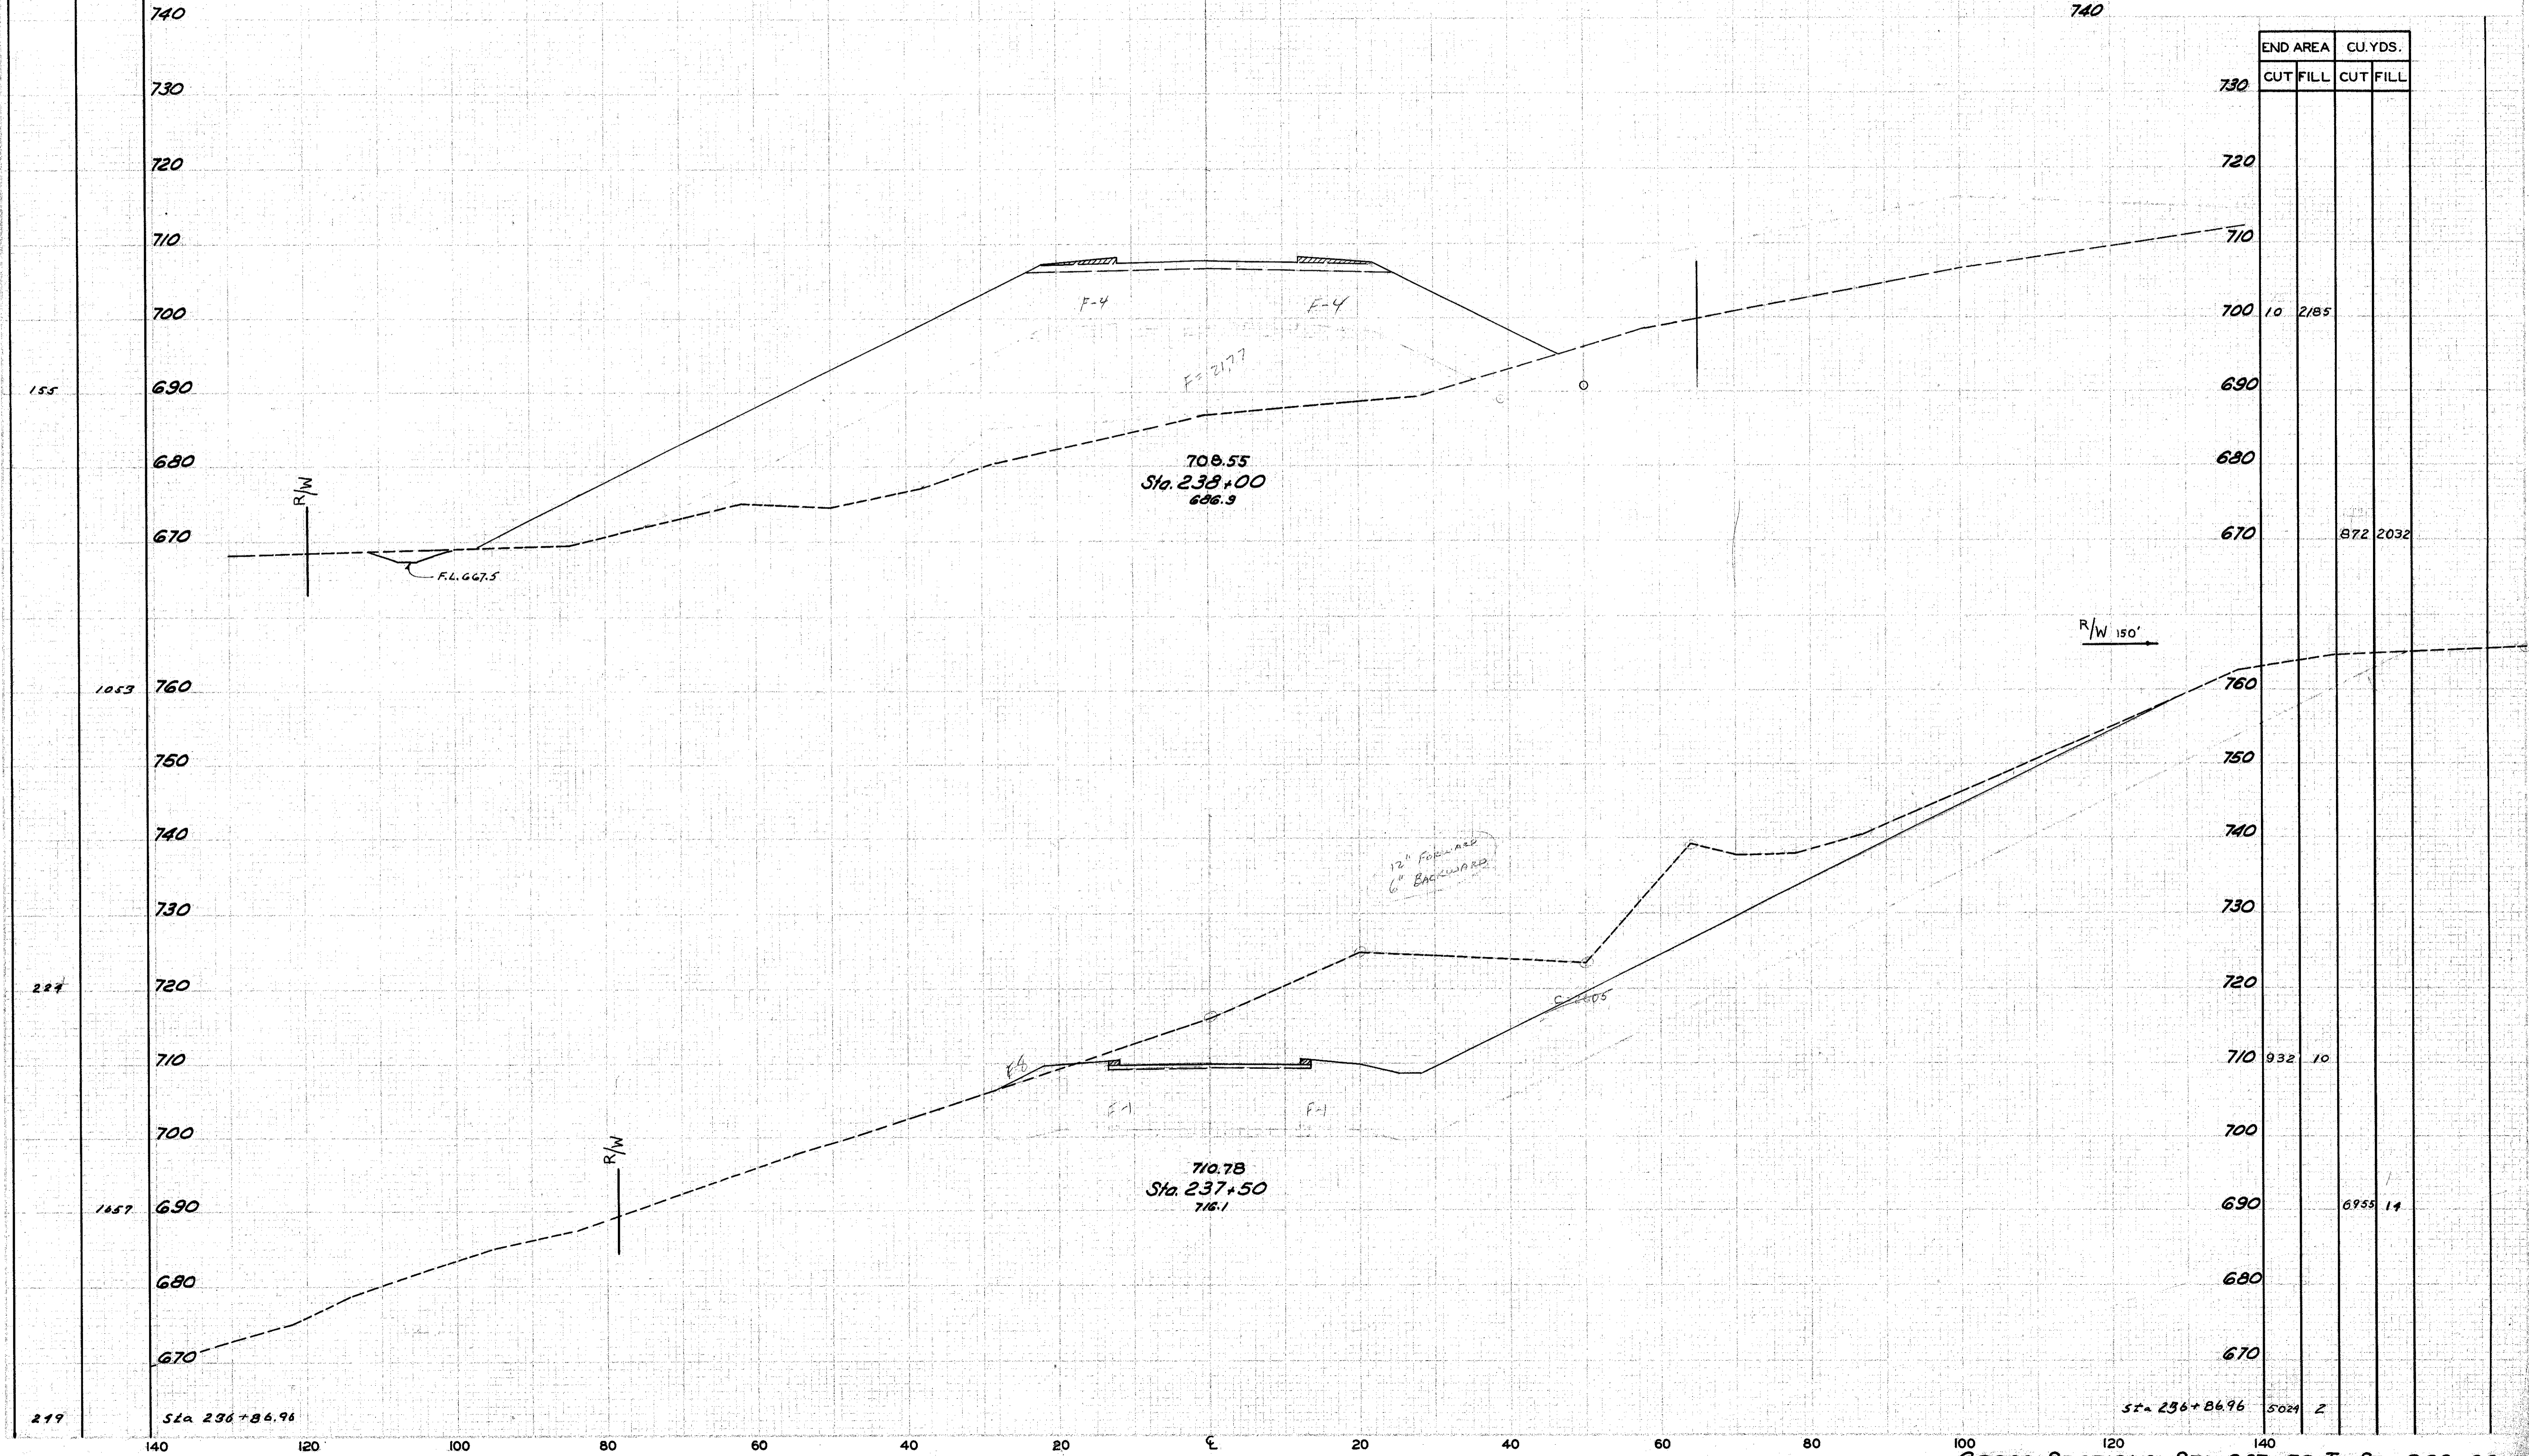

END AREA		CU. YDS.	
CUT	FILL	CUT	FILL

730			
720			
710			
700	10	2185	
690			
680			
670		872	2032
760			
750			
740			
730			
720			
710	932	10	
700			
690		6955	14
680			
670			
5024	2		

CROSS SECTIONS STA. 237+50 TO STA. 238+00