


SEEDING	
SODDING	
WIDTH	AREA
LIN. FT.	SQ. YDS.

LAKE COUNTY
LAK.-6360-3.76

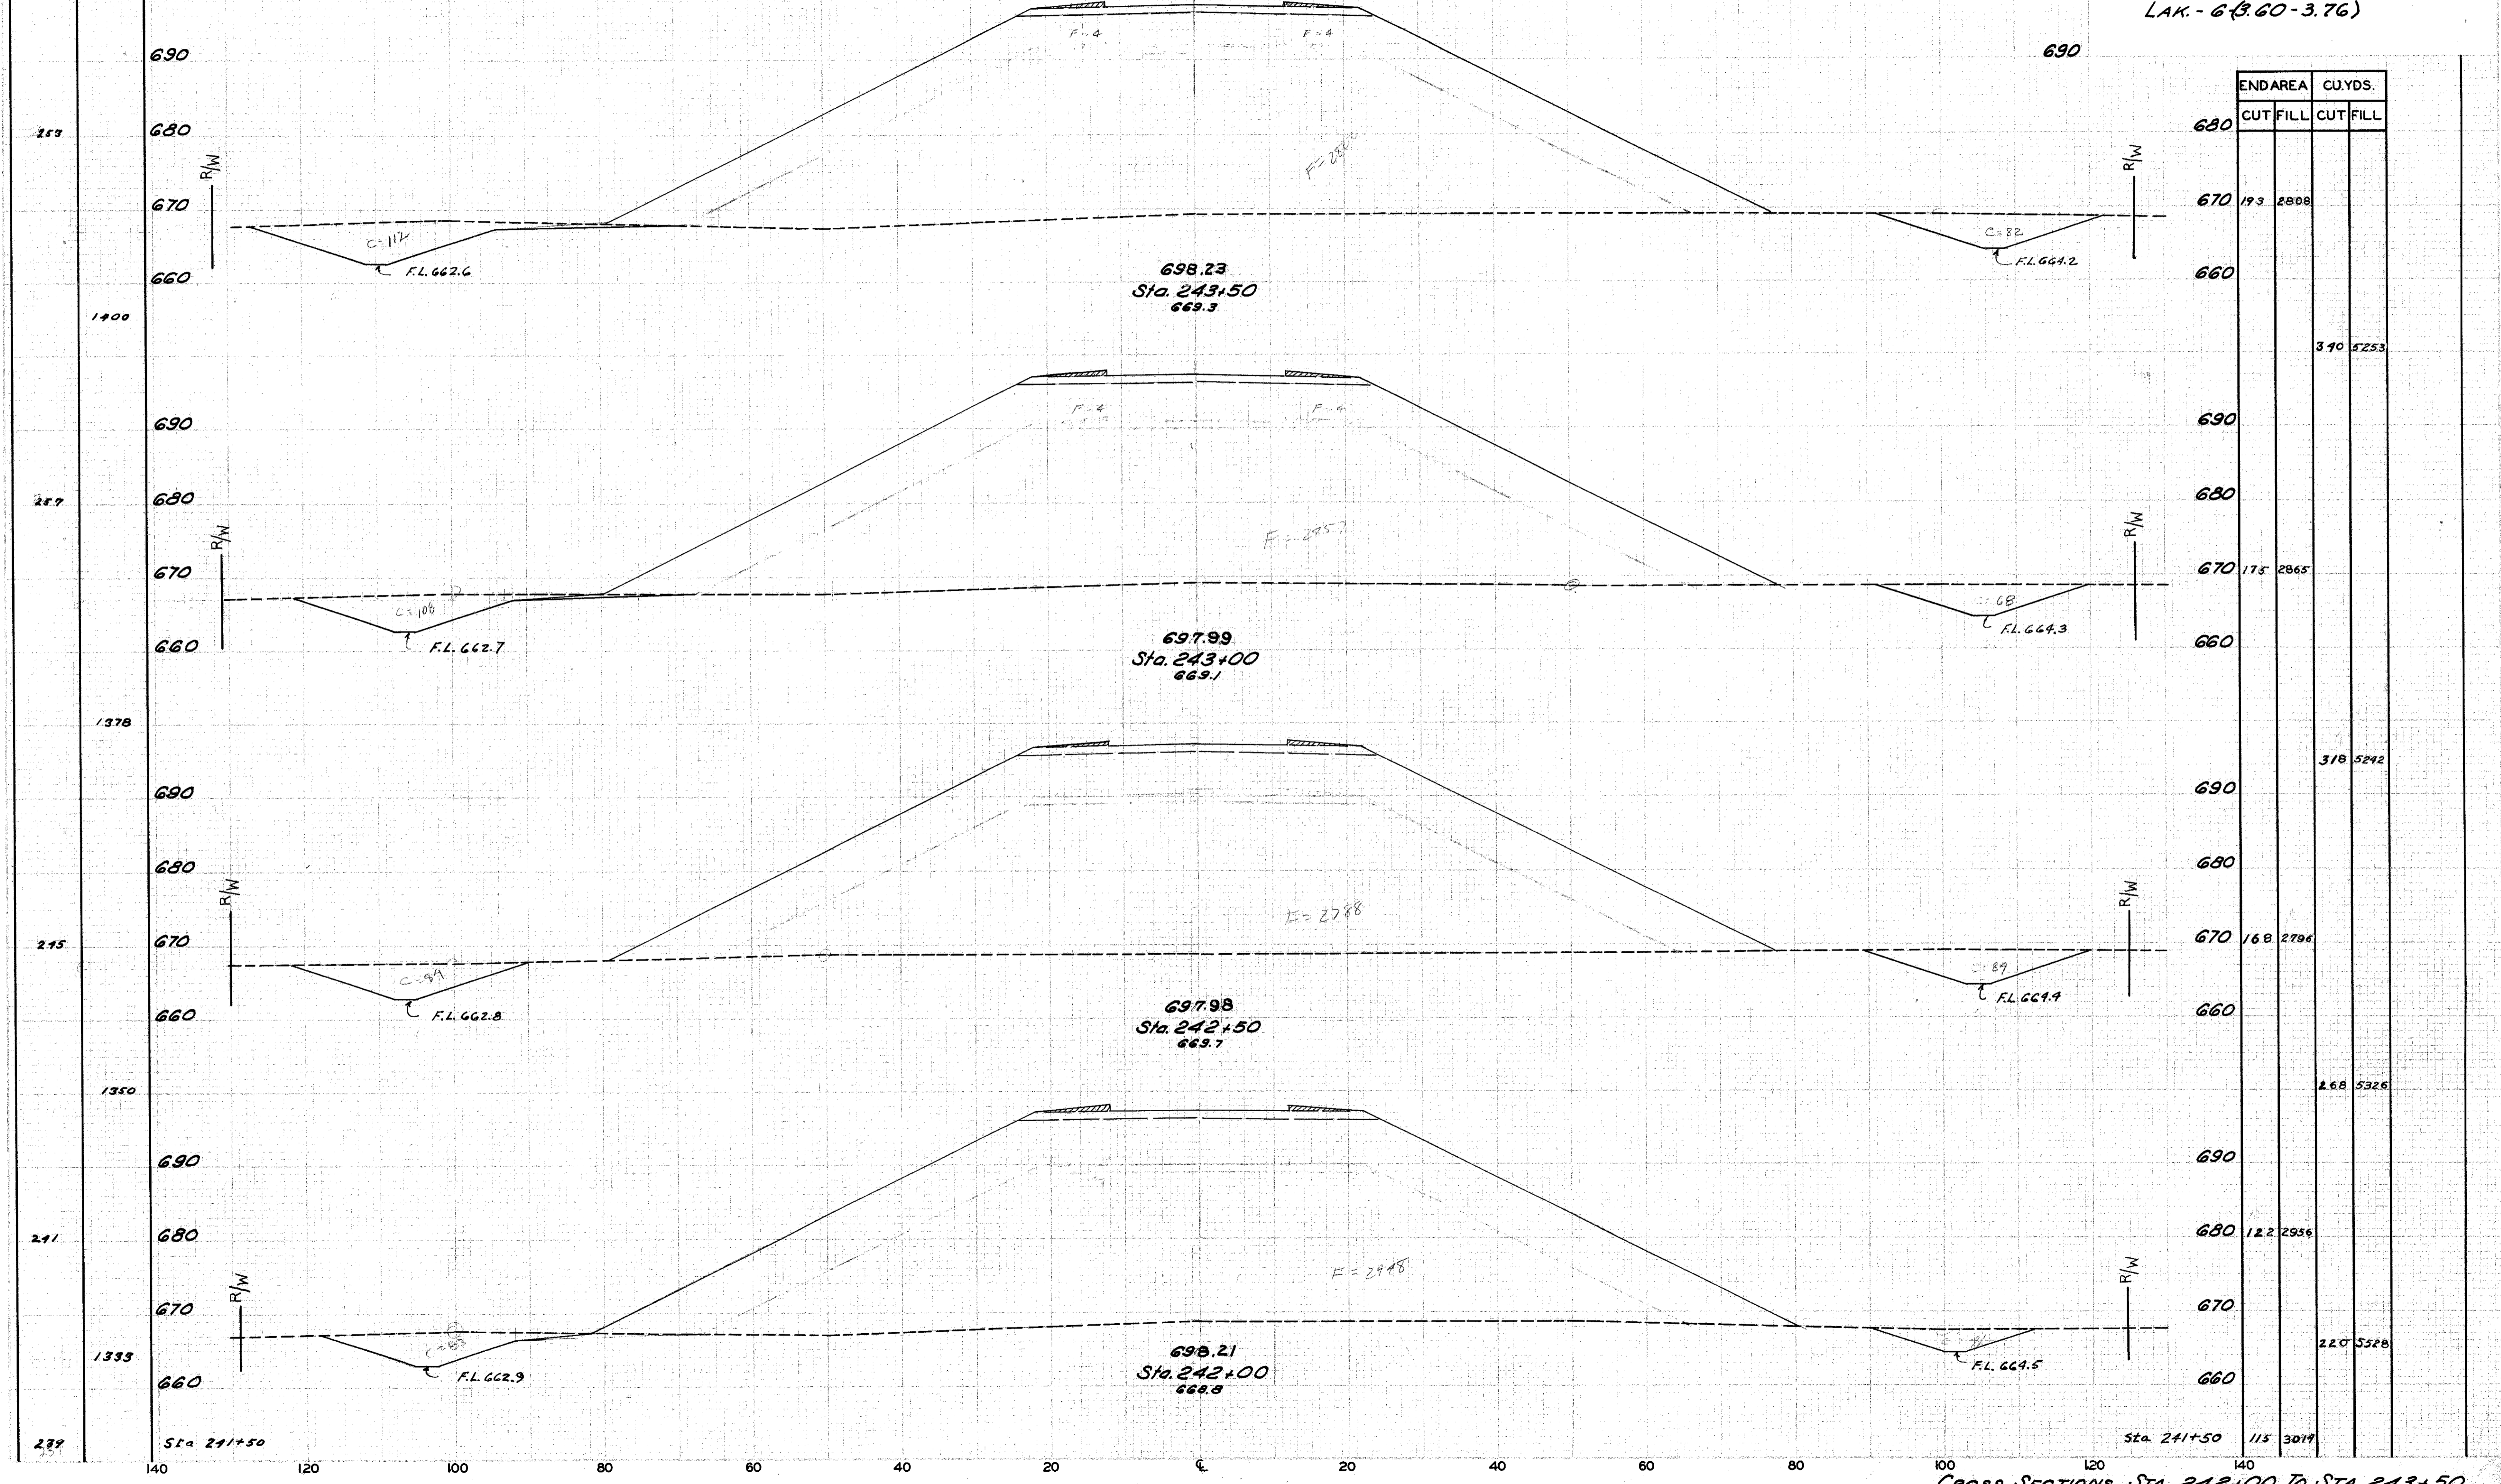

END AREA		CU. YDS.	
CUT	FILL	CUT	FILL
193	2808	340	5253
175	2865	318	5292
168	2796	268	5326
122	2936	220	5328
115	3019		

Cross Sections Sta. 242+00 To Sta. 243+50