


SEEDING	SODDING
WIDTH	AREA
LIN. FT.	SQ. YDS.

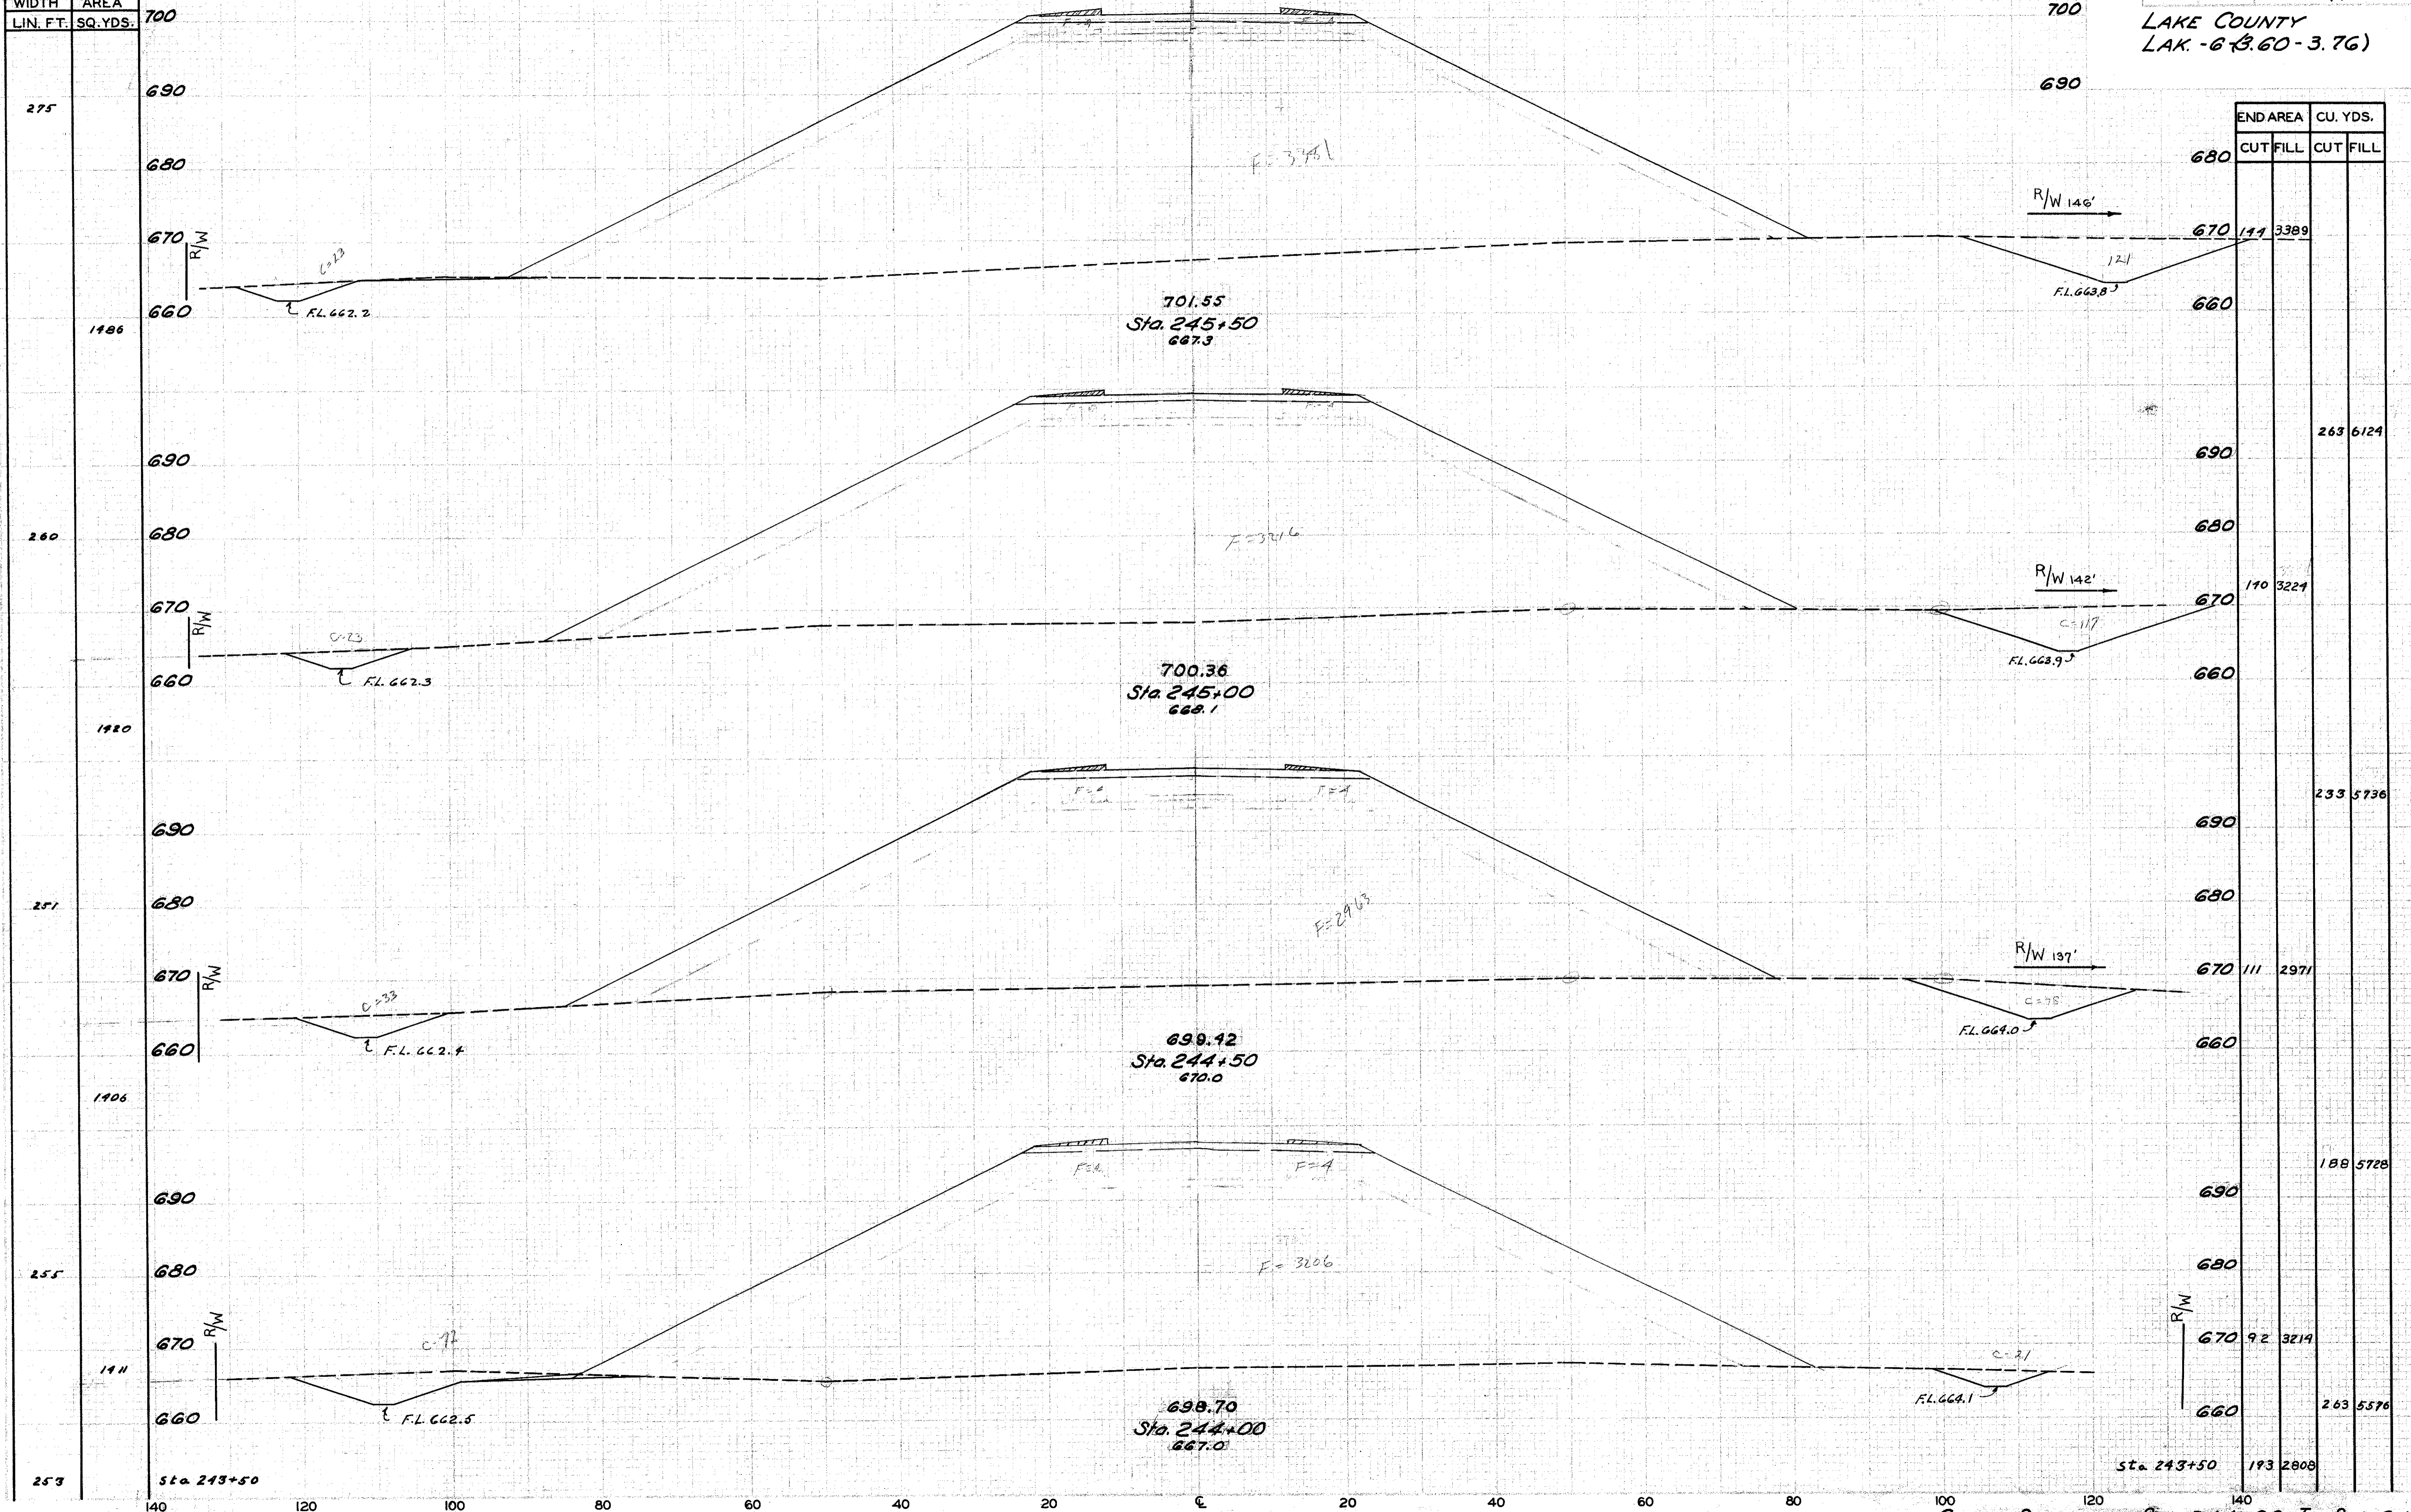

END AREA	CU. YDS.	
	CUT	FILL
680		
670	111	3389
660		
690		263 6124
680		
670	110	3224
660		
690		233 5736
680		
670	111	2971
660		
690		188 5728
680		
670	92	3214
660		263 5576
690		
680		
670	193	2808

CROSS SECTIONS STA. 244+00 TO STA. 245+50