


140 120 100 80 60 40 20 0 20 40 60 80 100 120

LAKE COUNTY
LAK - 6-3.60-3.76

SEEDING SODDING	
WIDTH	AREA
LIN. FT.	SQ. YDS.

END AREA	CU. YDS.
CUT	FILL

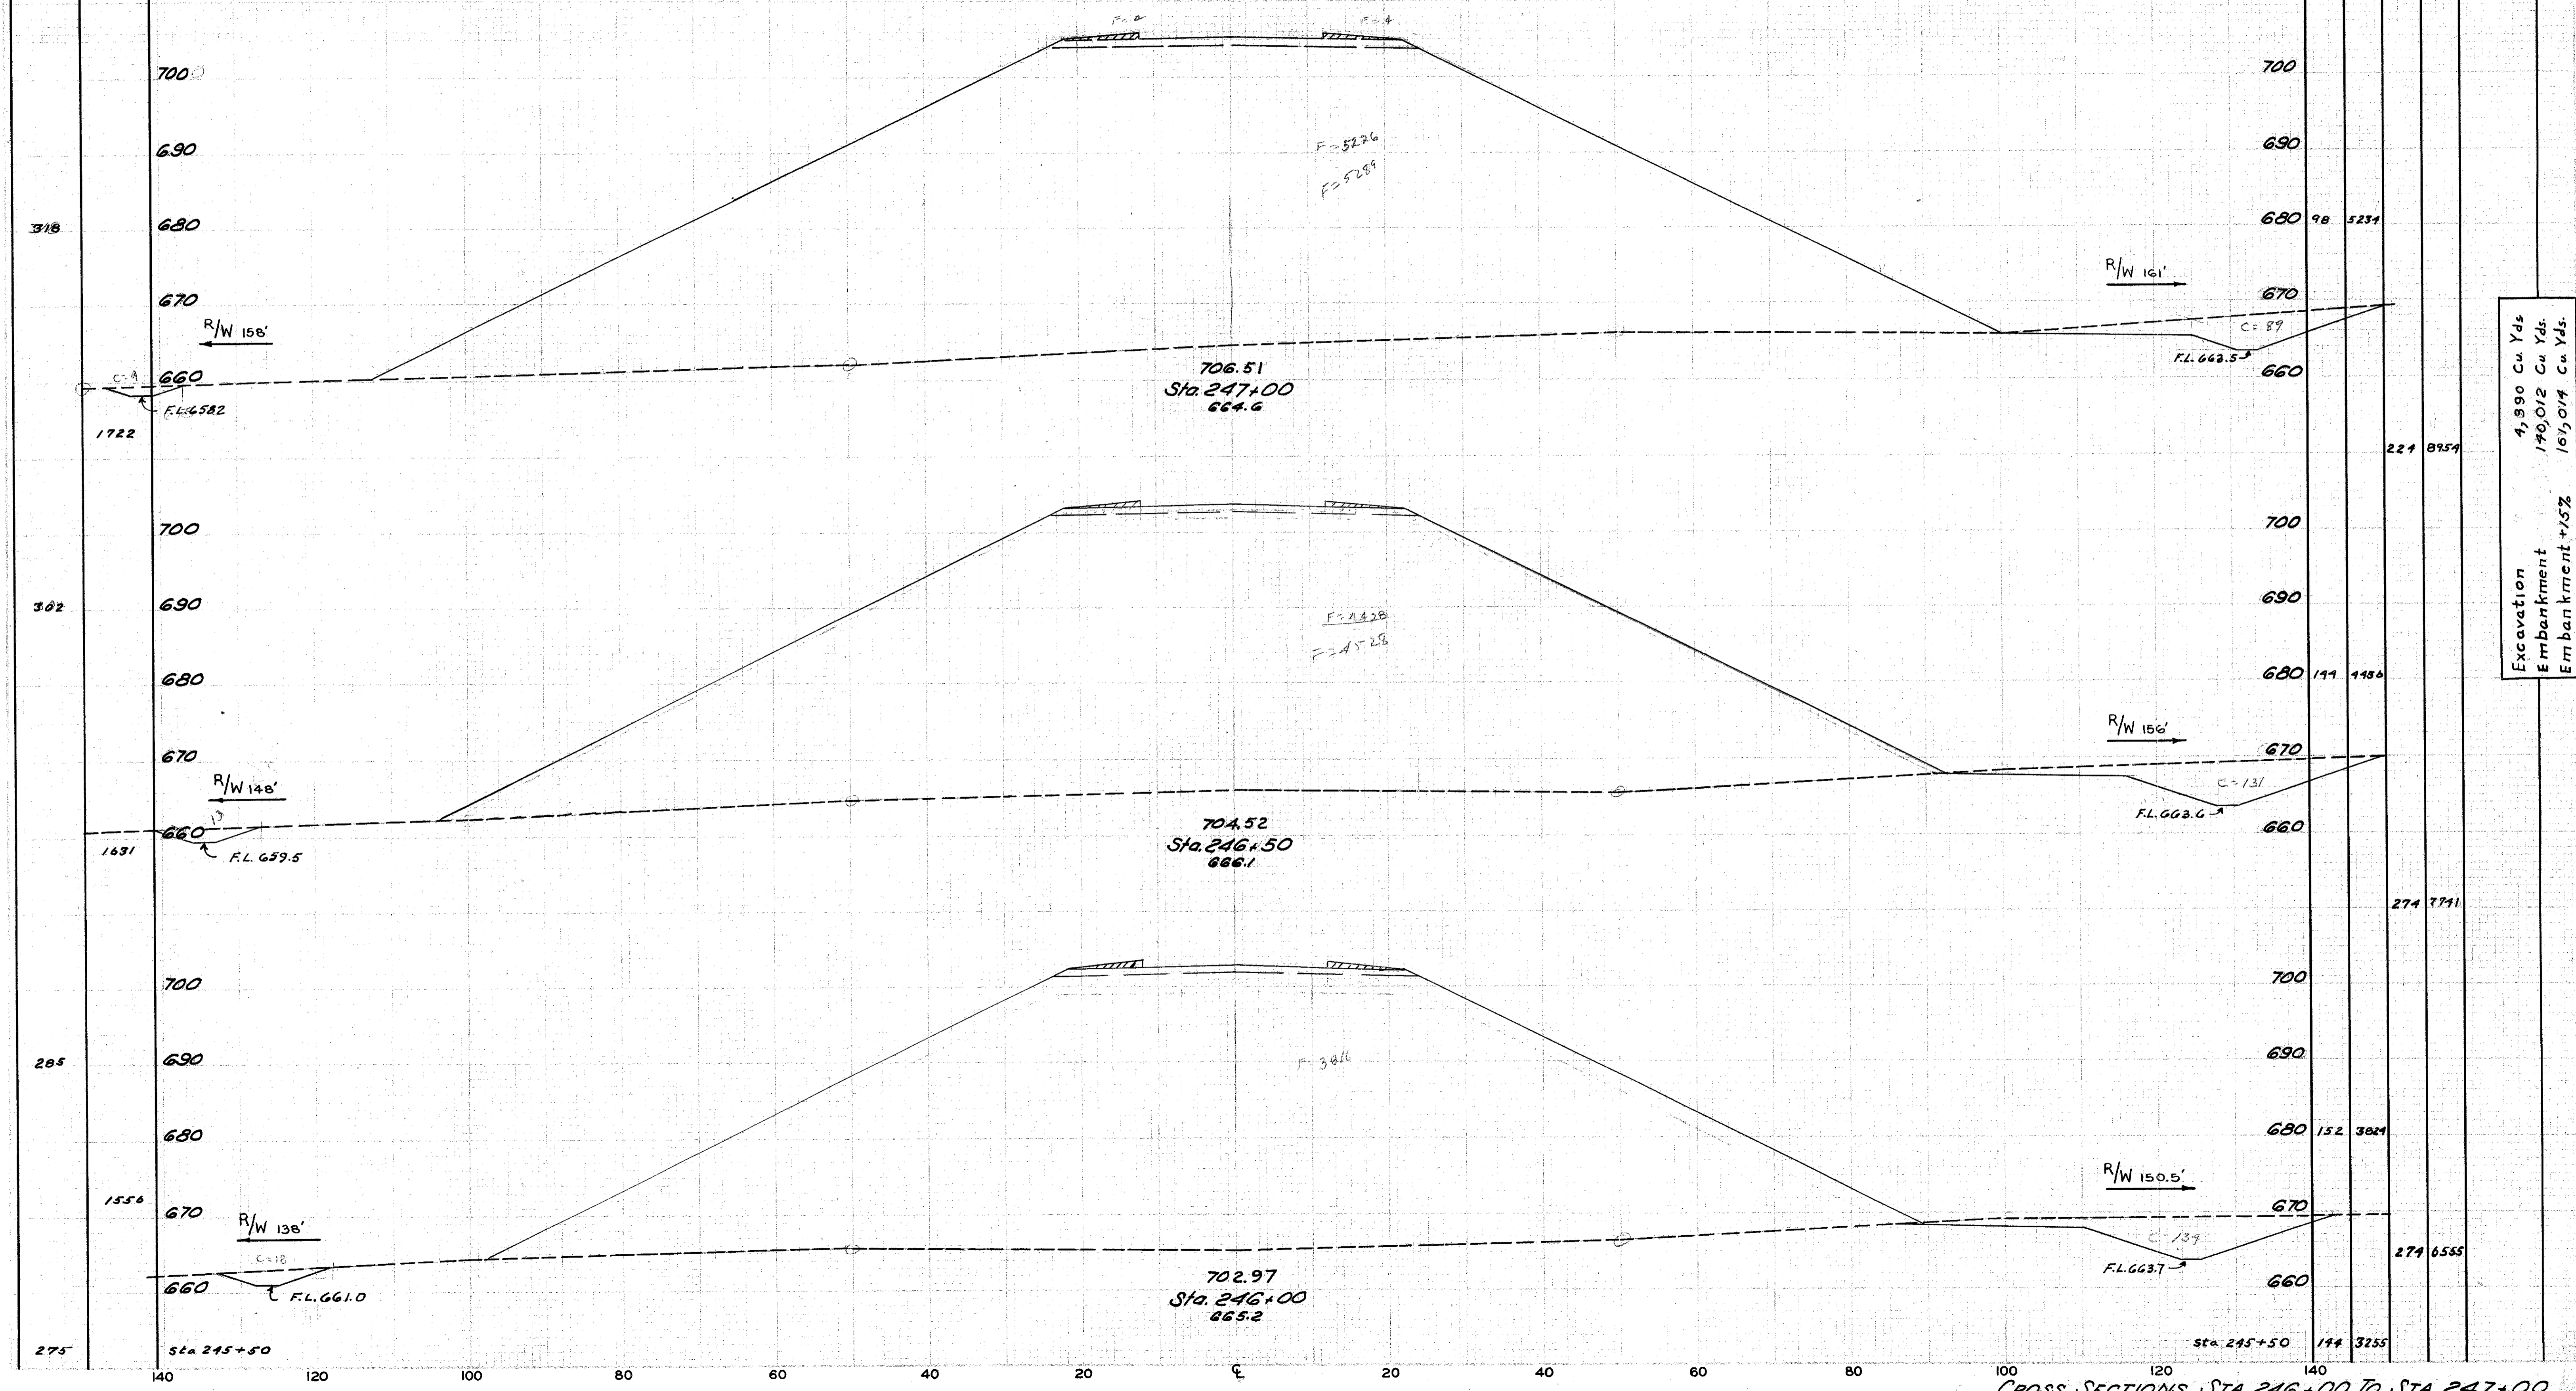

Excavation	4,390 Cu Yds
Embankment	140,012 Cu Yds.
Embankment +15%	161,014 Cu Yds.

CROSS SECTIONS STA. 246+00 TO STA. 247+00