


LAKE COUNTY
 LAK-6-3.60-3.76

SEEDING SODDING	
WIDTH	AREA
LIN. FT.	SQ. YDS.

378	1610
351	1925
349	1839
341	
318	

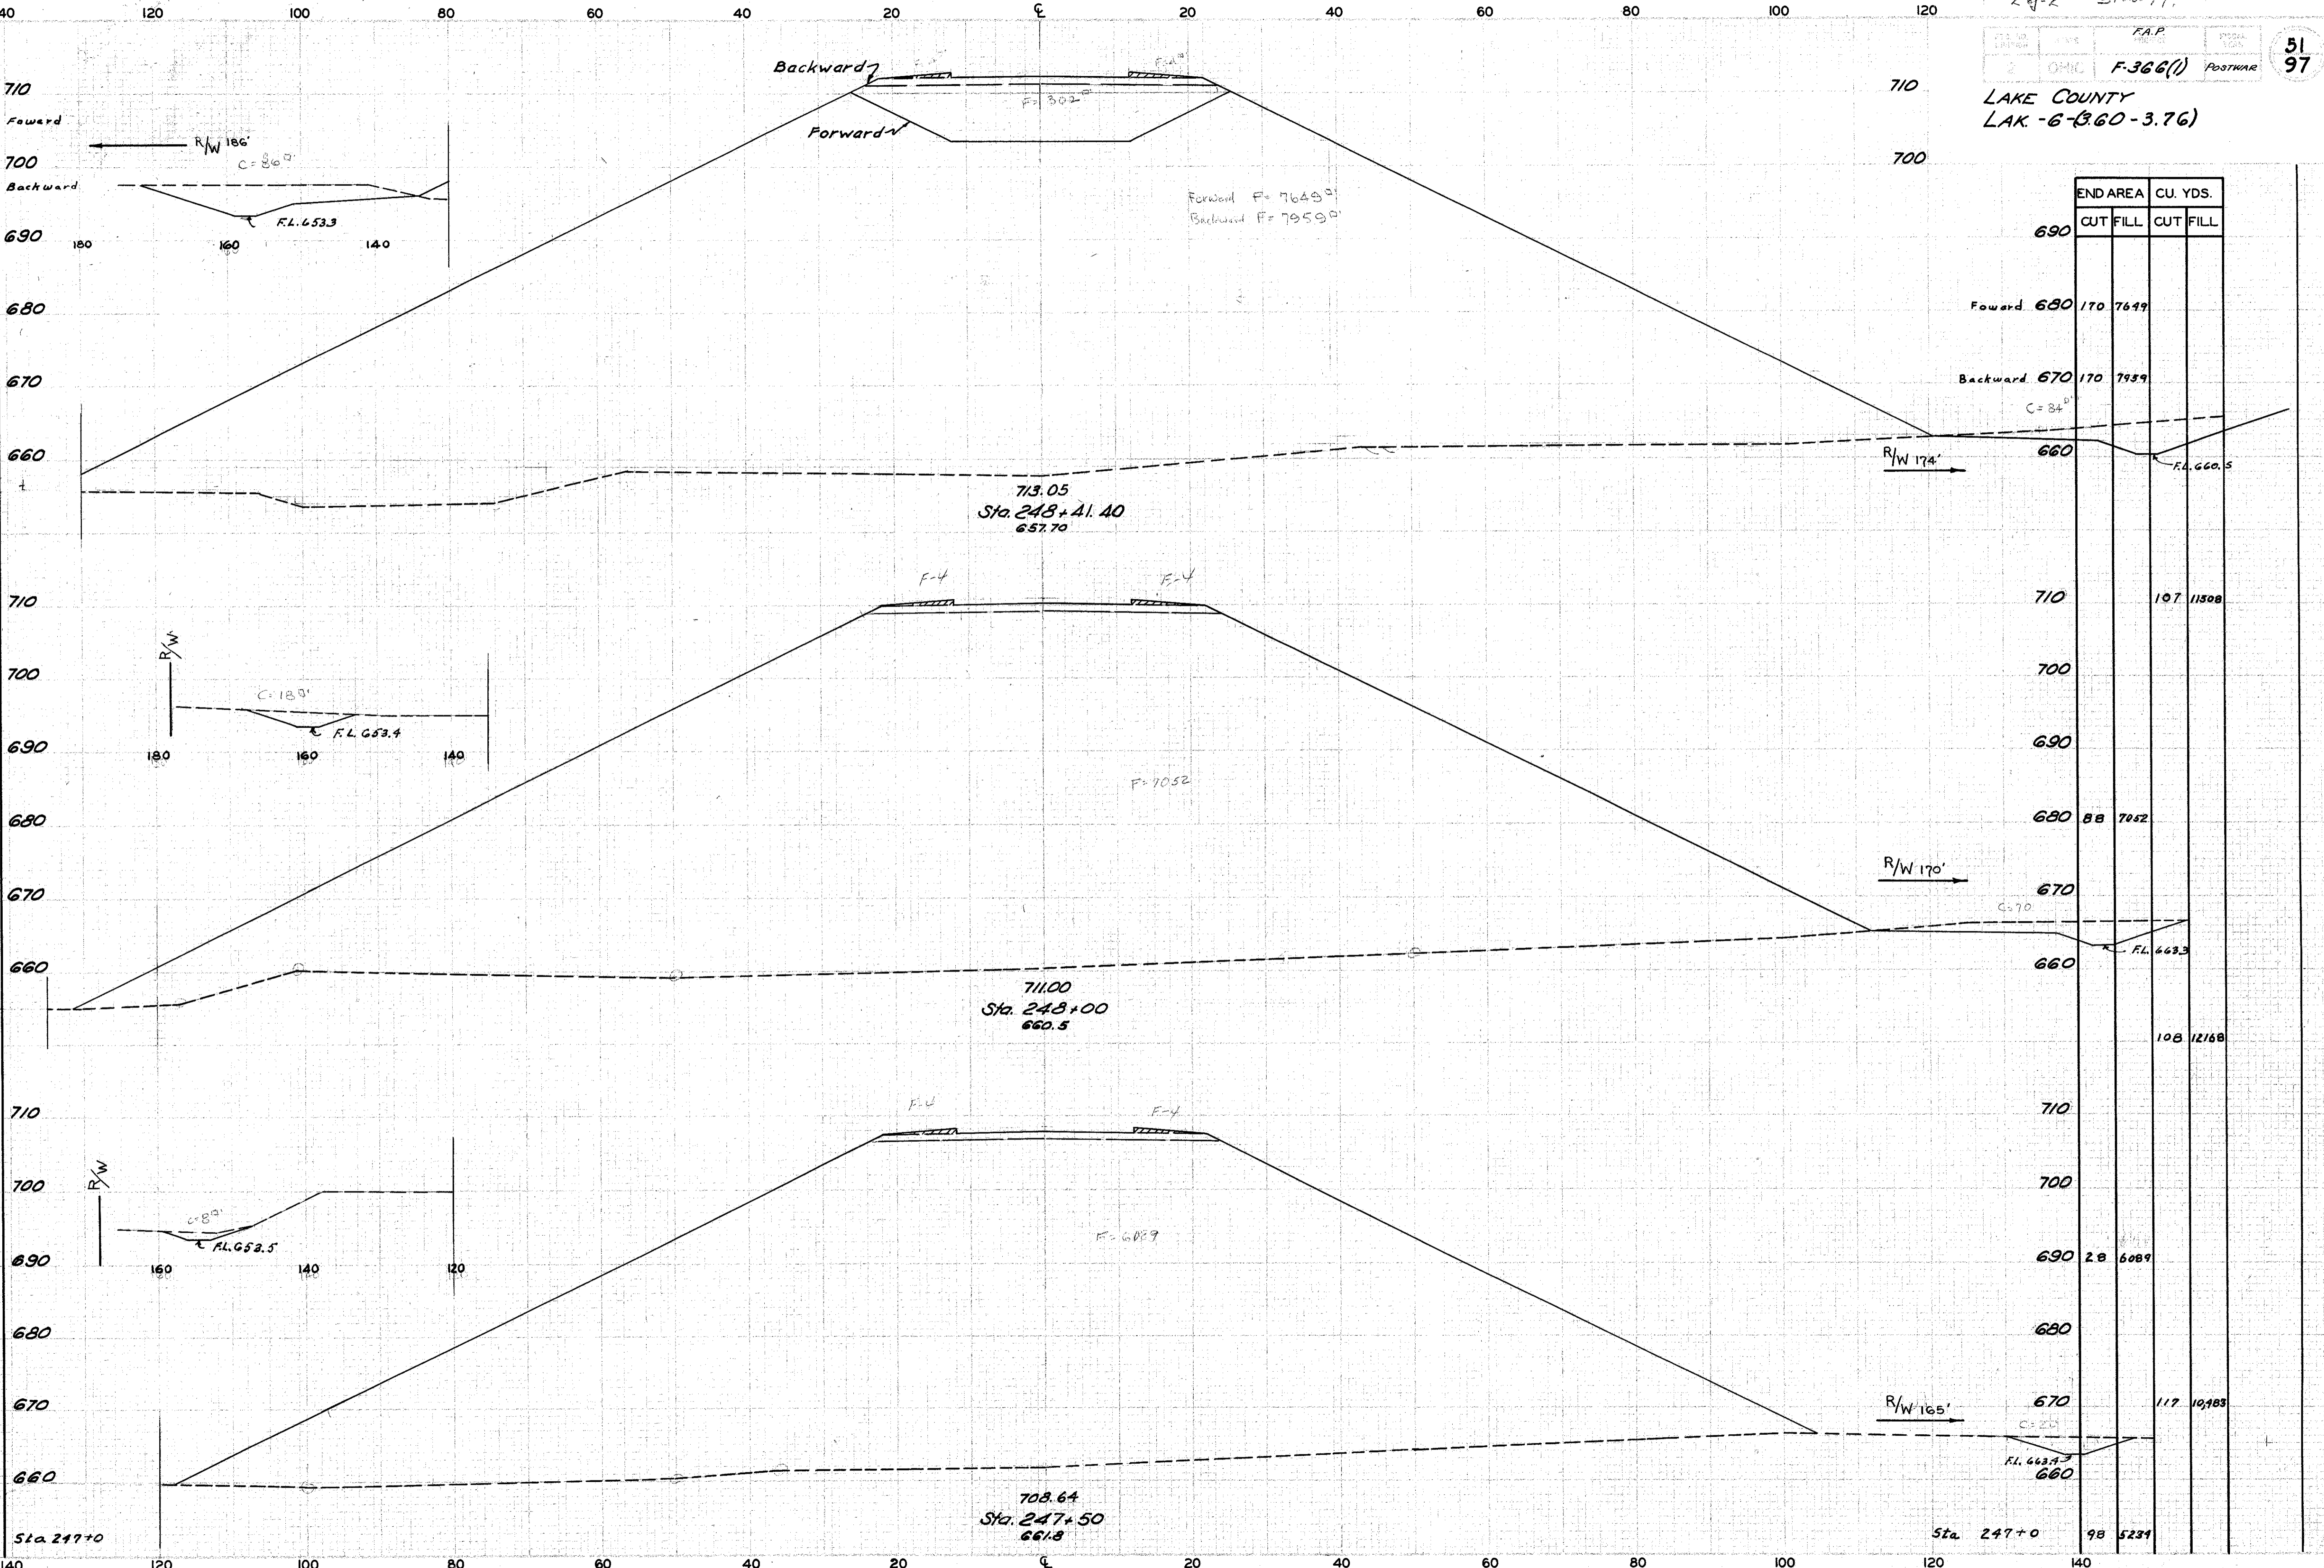

END AREA	CU. YDS.	
	CUT	FILL

690		
680	170	7649
670	170	7939
660		
710	107	11308
700		
690		
680	88	7052
670		
660		
710	108	12168
700		
690	28	6089
680		
670	117	10483
660		
660	98	5234

CROSS SECTIONS STA. 247+50 TO STA. 248+50