

140 120 100 80 60 40 20 0 20 40 60 80 100 120


SEEDING	SODDING
WIDTH	AREA
LN. FT.	SQ. YDS.

STATE	FEDERAL AID	FISCAL YEAR
2 OHIO	F-366 (1)	POST WAR

52  
97

LAKE COUNTY  
LAK.-6-(3.60-3.76)

END AREA	CU. YDS.
CUT	FILL
CUT	FILL

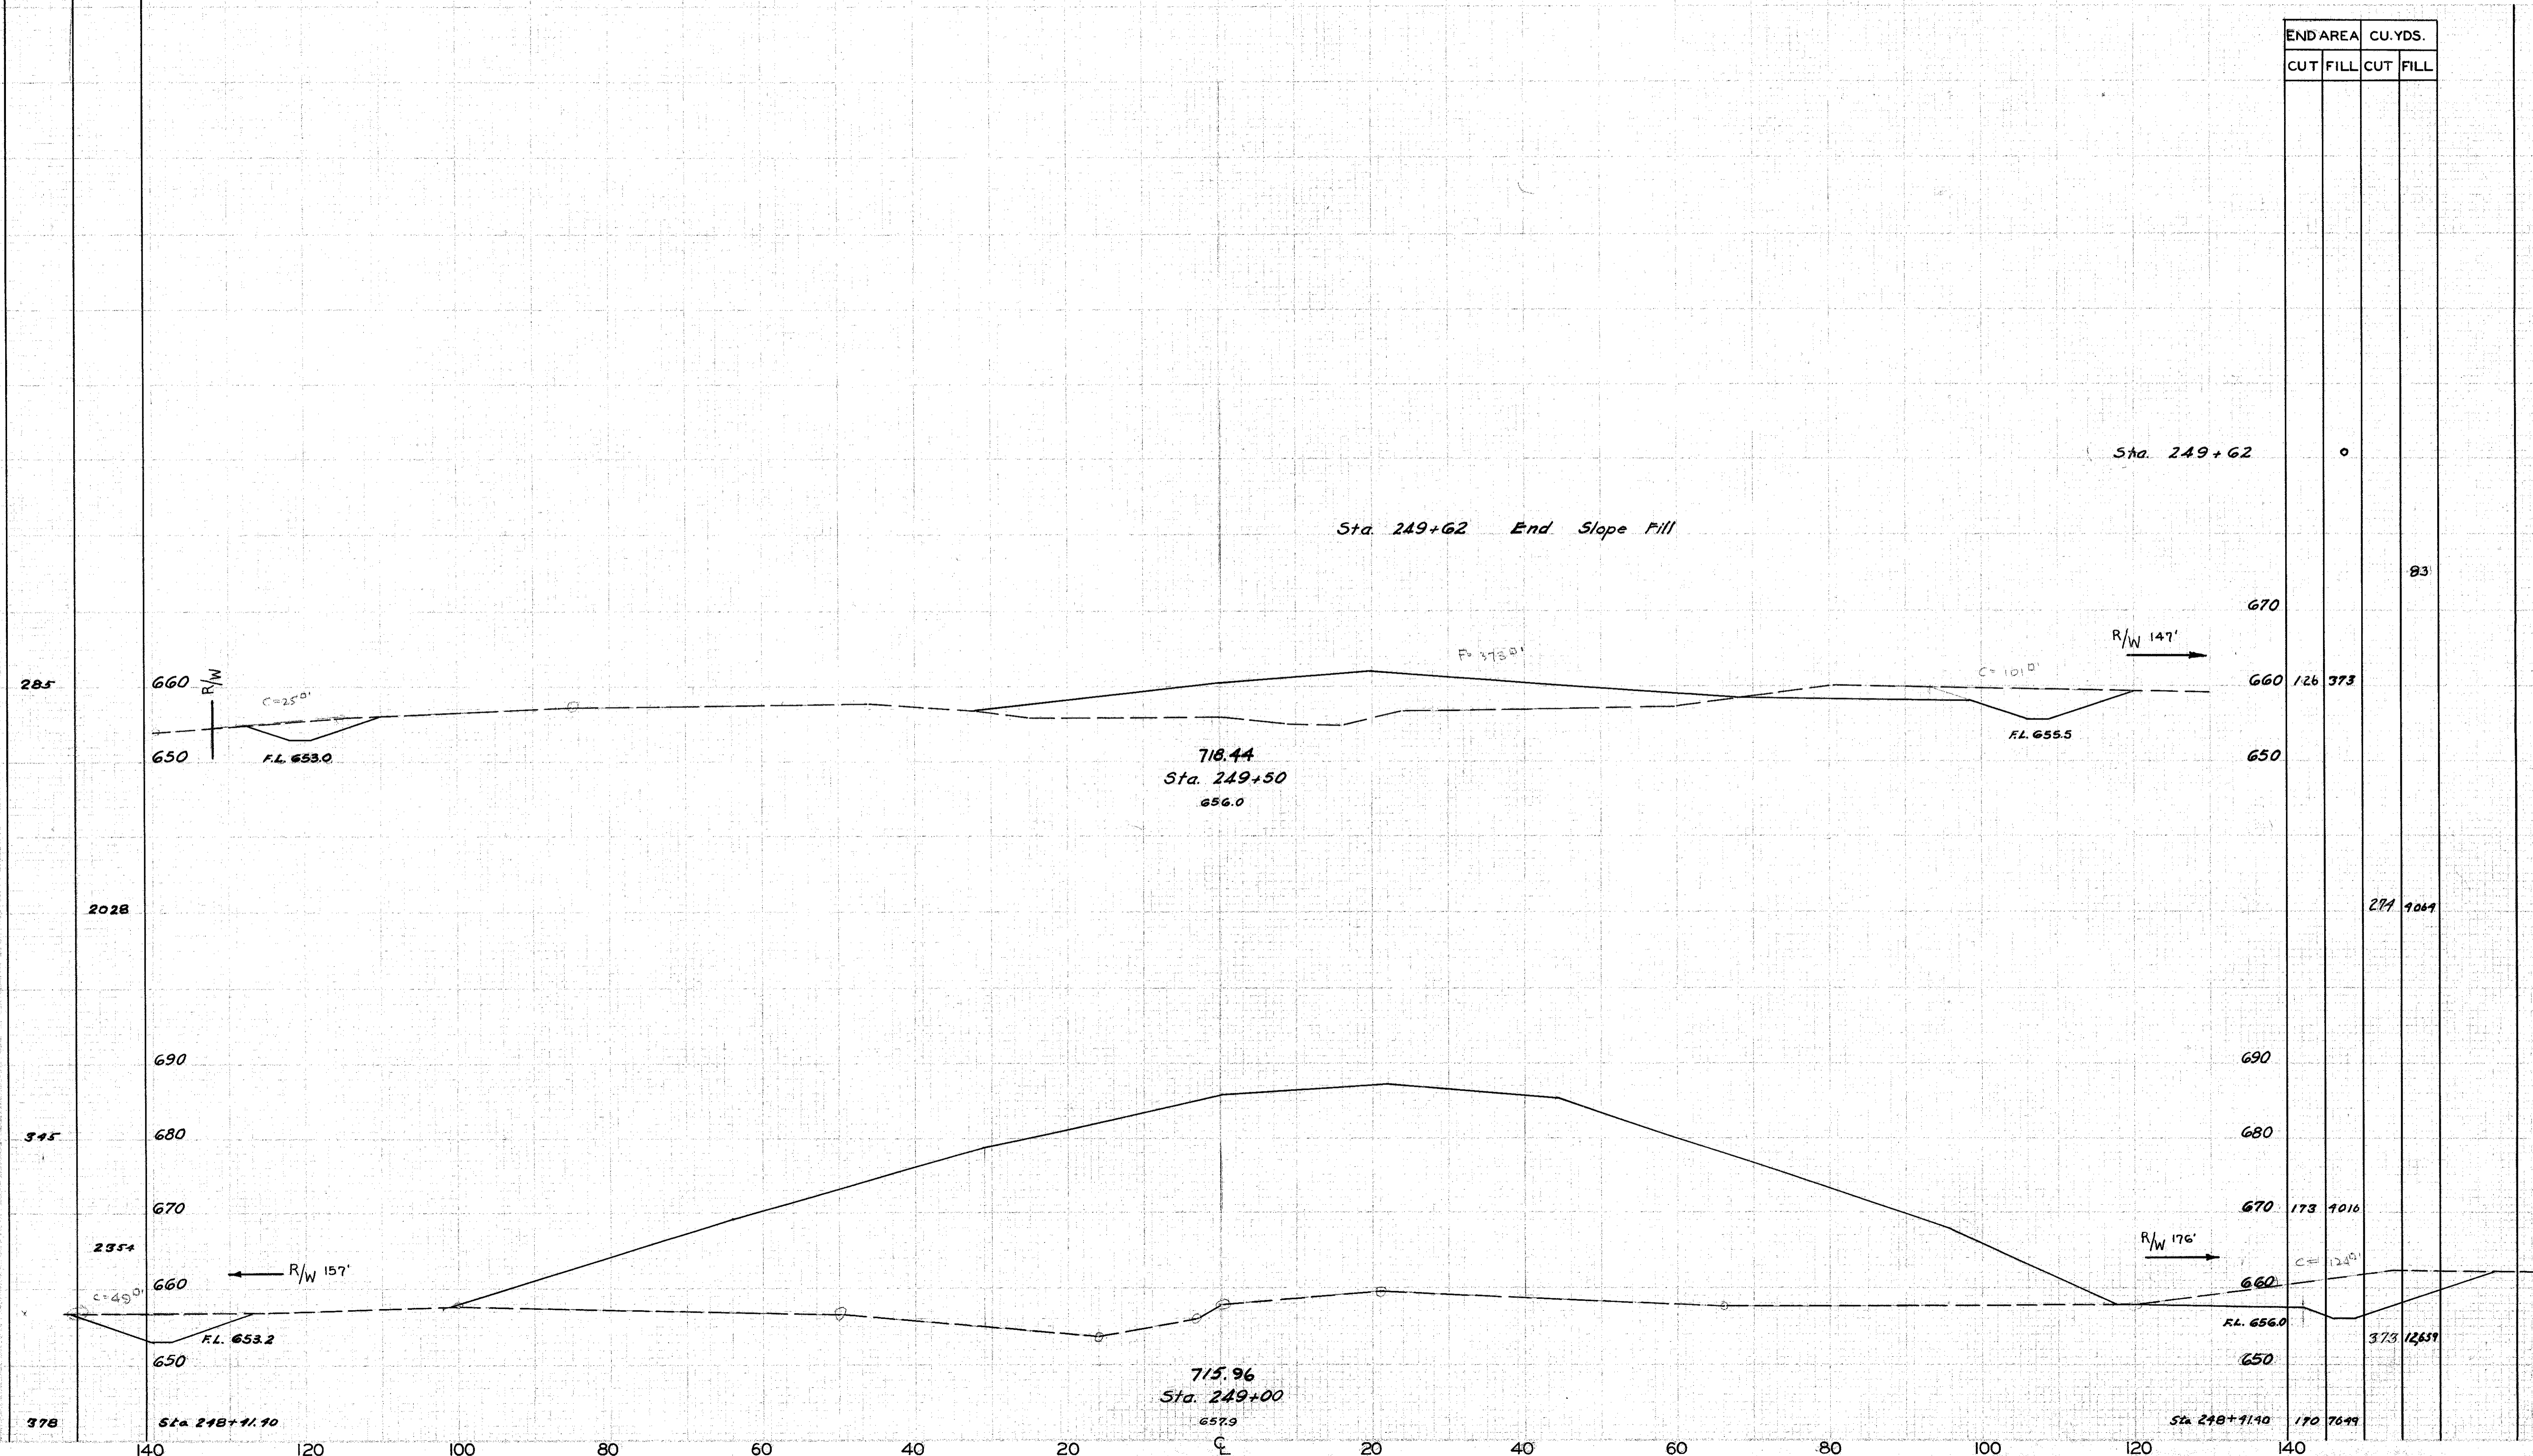

285	660	126	373
2028	690	271	1069
378	670	173	1016
	660	373	12639
	650	170	7649

CROSS SECTIONS STA. 249+00 TO STA. 249+50