


120 100 80 60 40 20 E 20 40 60 80 100

SEEDING
SODDING
WIDTH AREA
LIN. FT. SQ. YDS.

FEDERAL AID
2 2ND DISTRICT F-366(1) POST WAR
LAKE COUNTY
LAK. - G-(3.60-3.76)
53
97

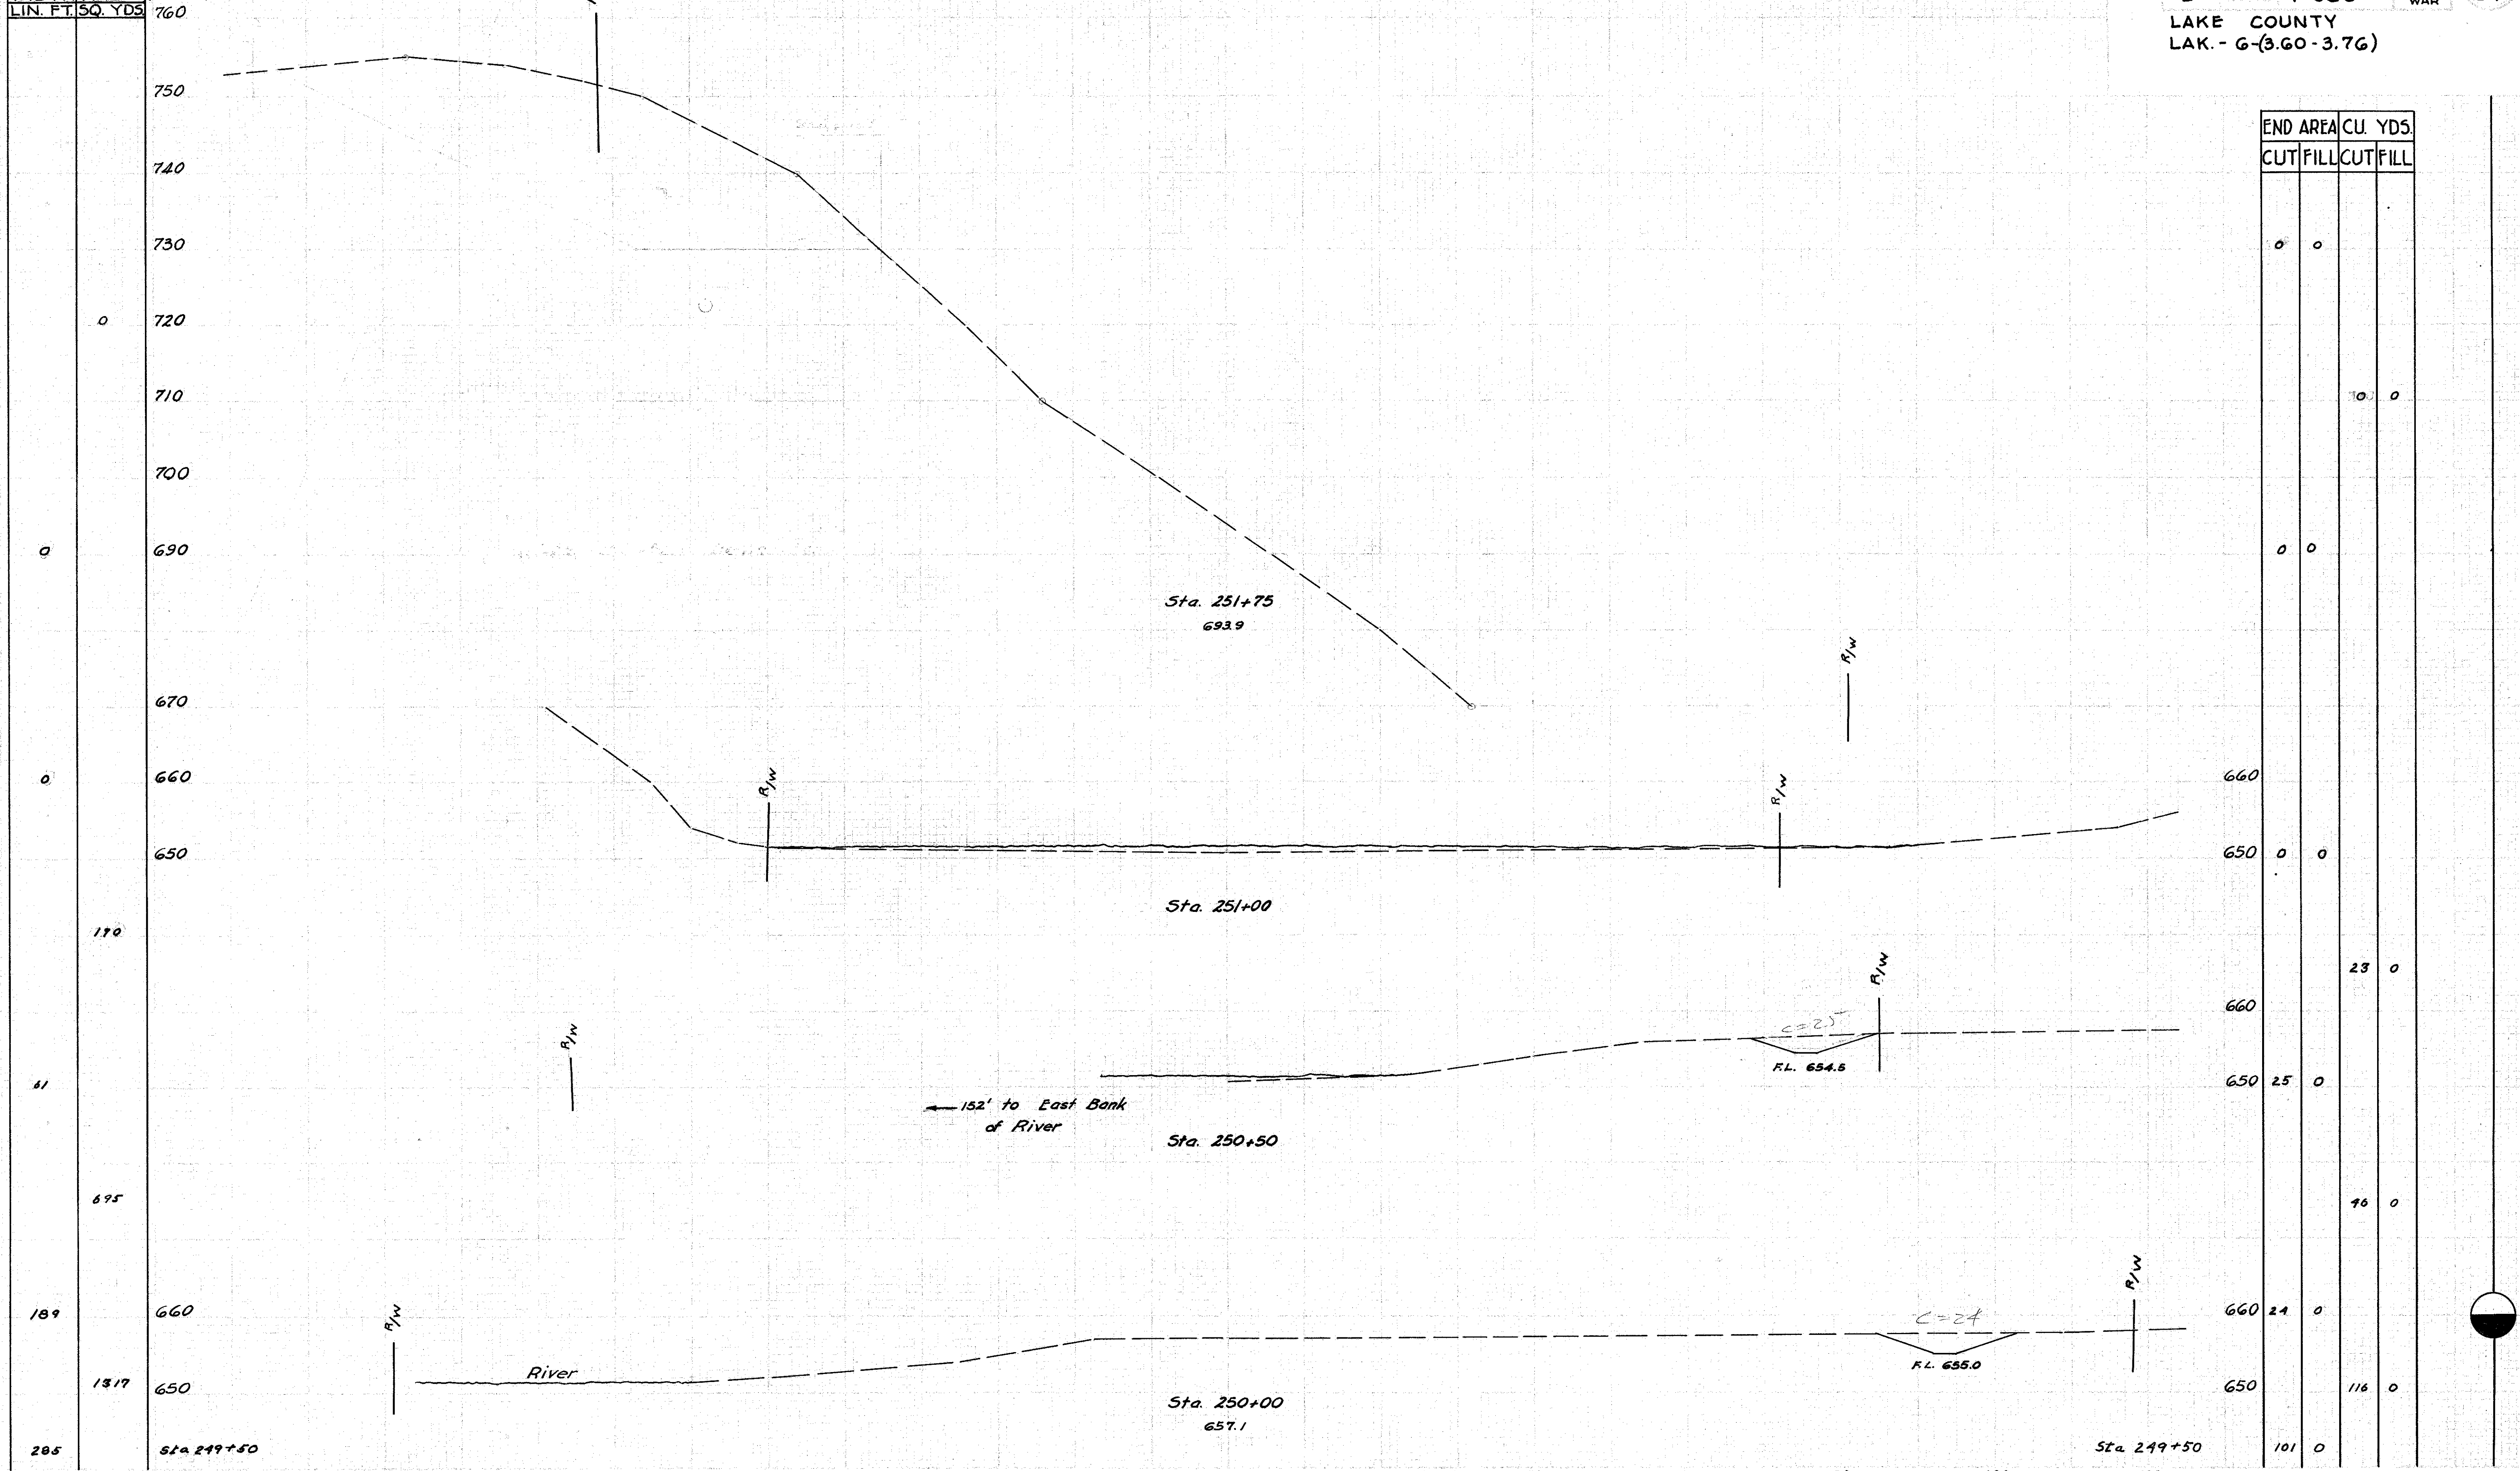

| END AREA | | CU. YDS. | |
|----------|------|----------|------|
| CUT | FILL | CUT | FILL |

CROSS SECTIONS STA. 250+00 TO STA. 251+75