


SEEDING SODDING	
WIDTH LIN. FT.	AREA SQ. YDS.

END AREA		CU. YDS.	
CUT	FILL	CUT	FILL

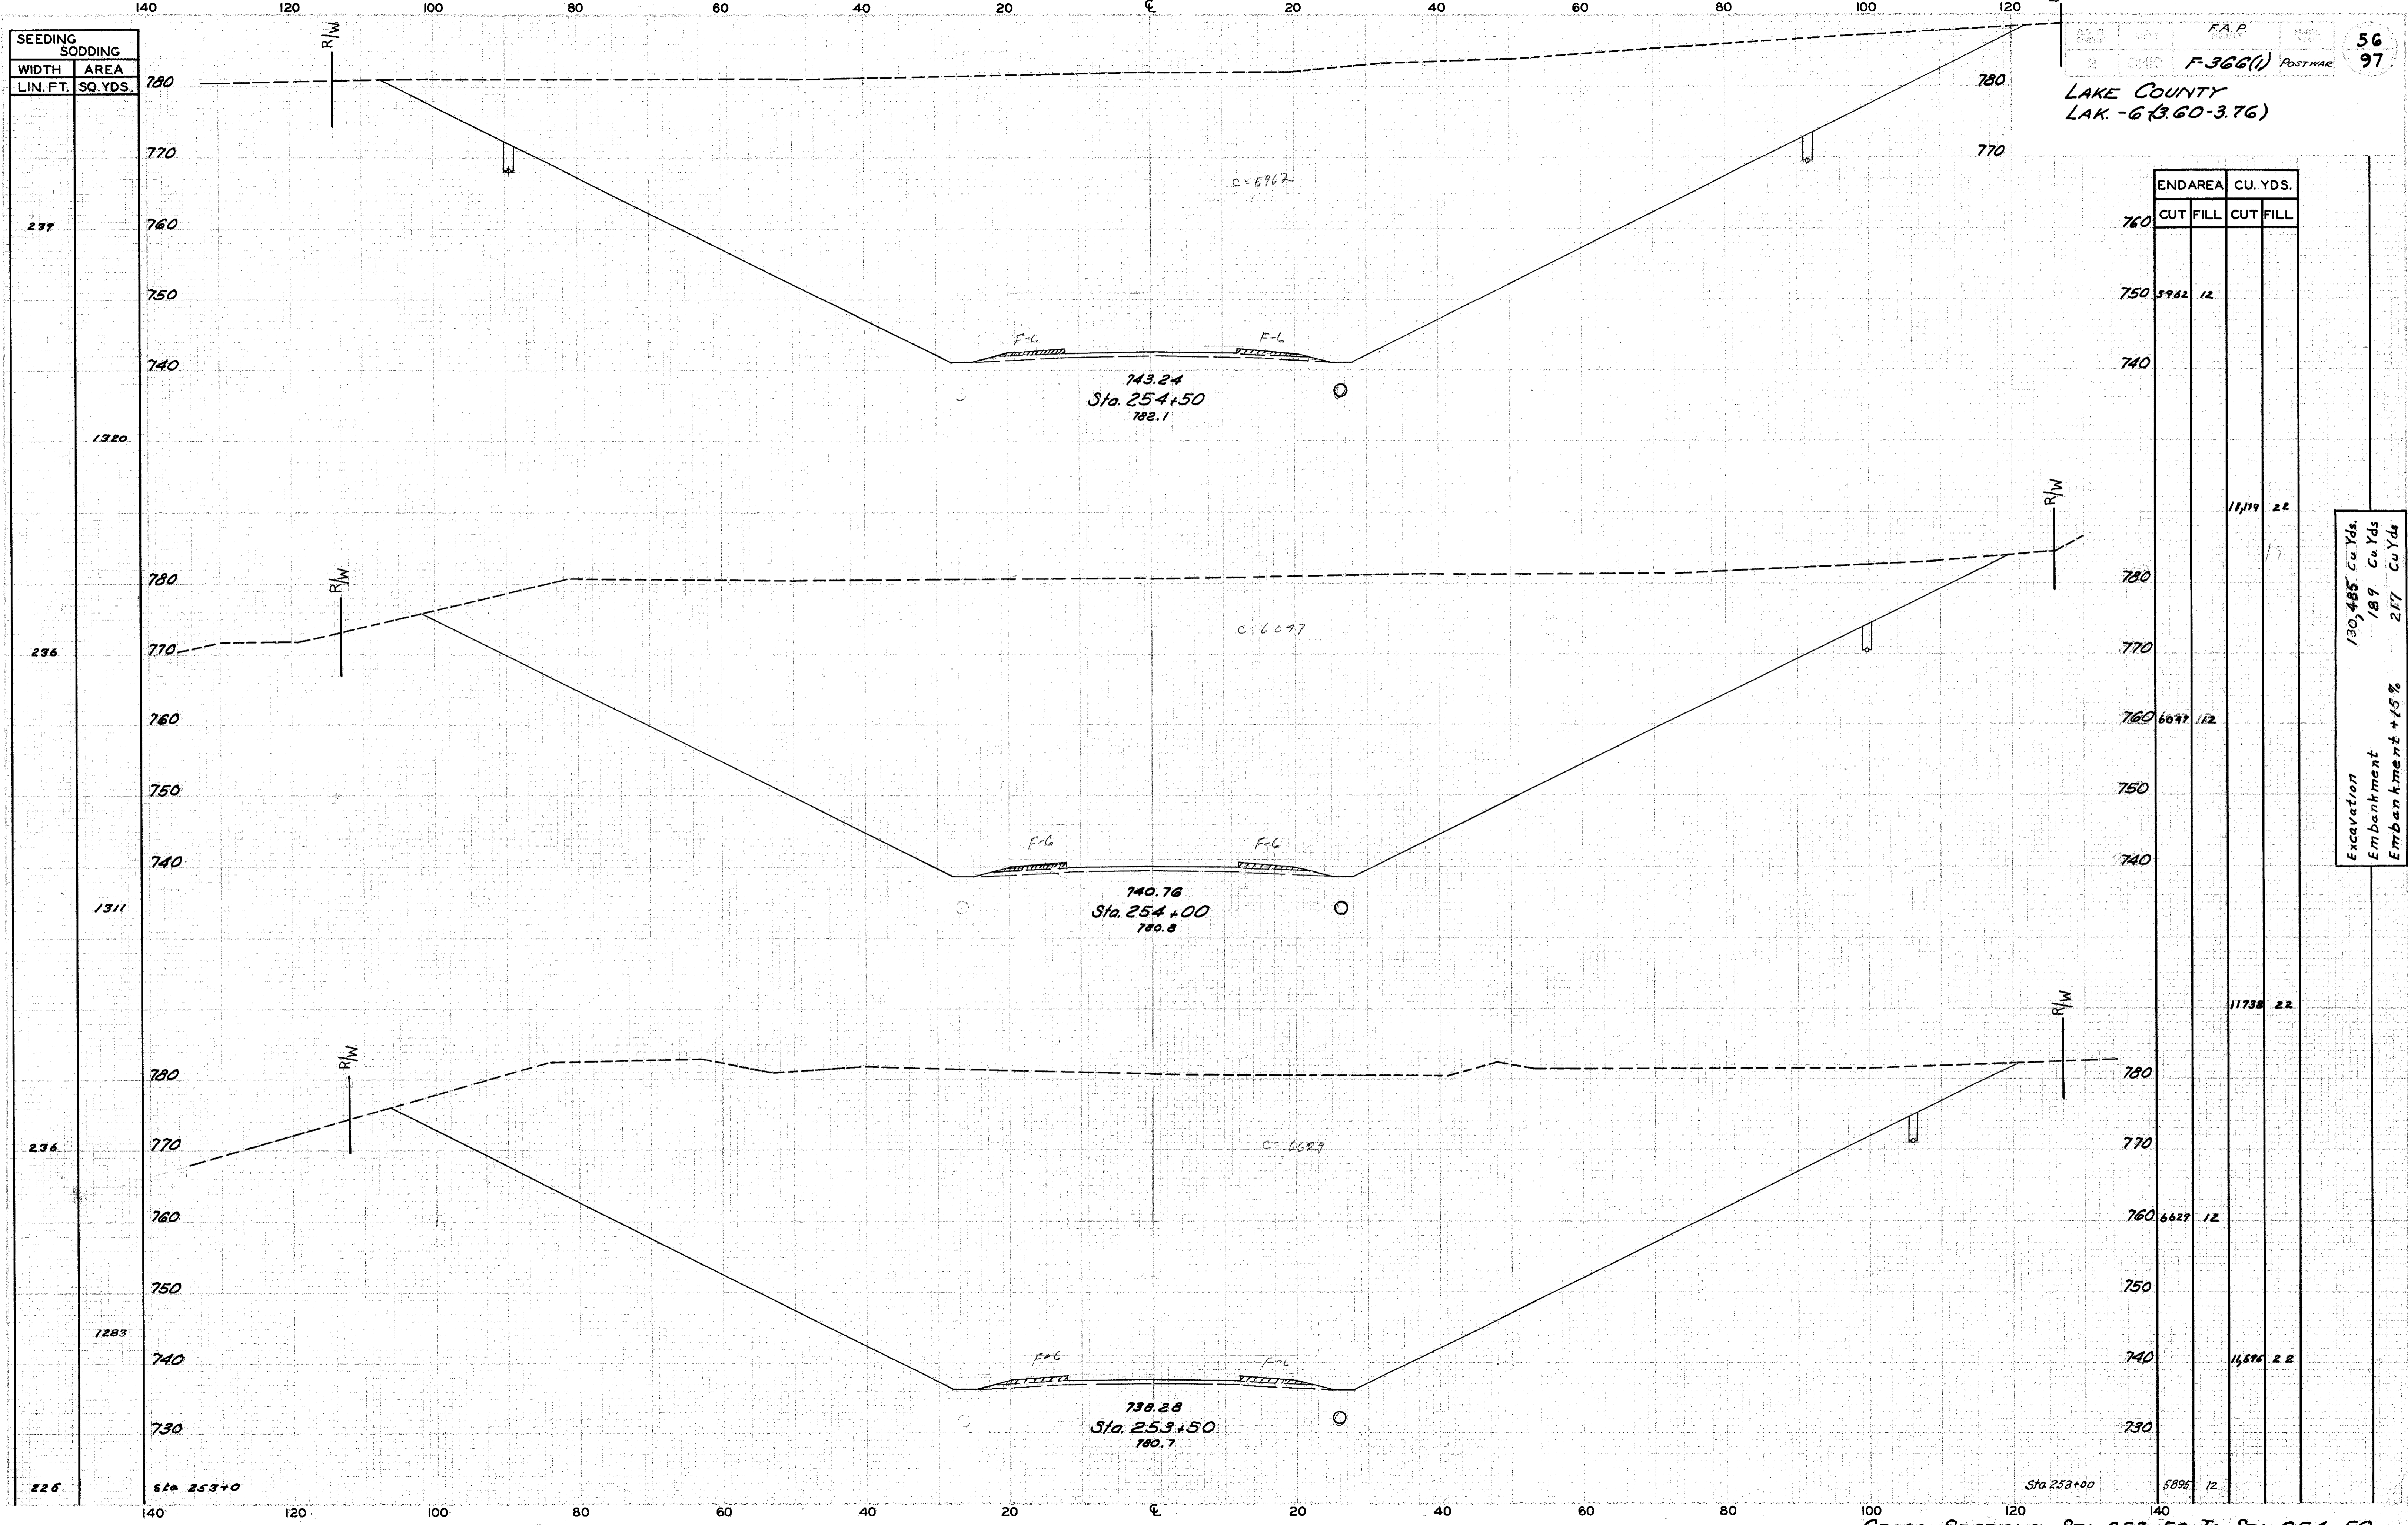

Excavation 130,485 Cu Yds.  
 Embankment 189 Cu Yds.  
 Embankment +15% 217 Cu Yds.

CROSS SECTIONS STA. 253+50 TO STA. 254+50