


SEEDING	
SODDING	
WIDTH	AREA
LIN. FT.	SQ. YDS.

F.A.P. 57  
 97  
 LAKE COUNTY  
 LAK-6-(3.60-3.76)

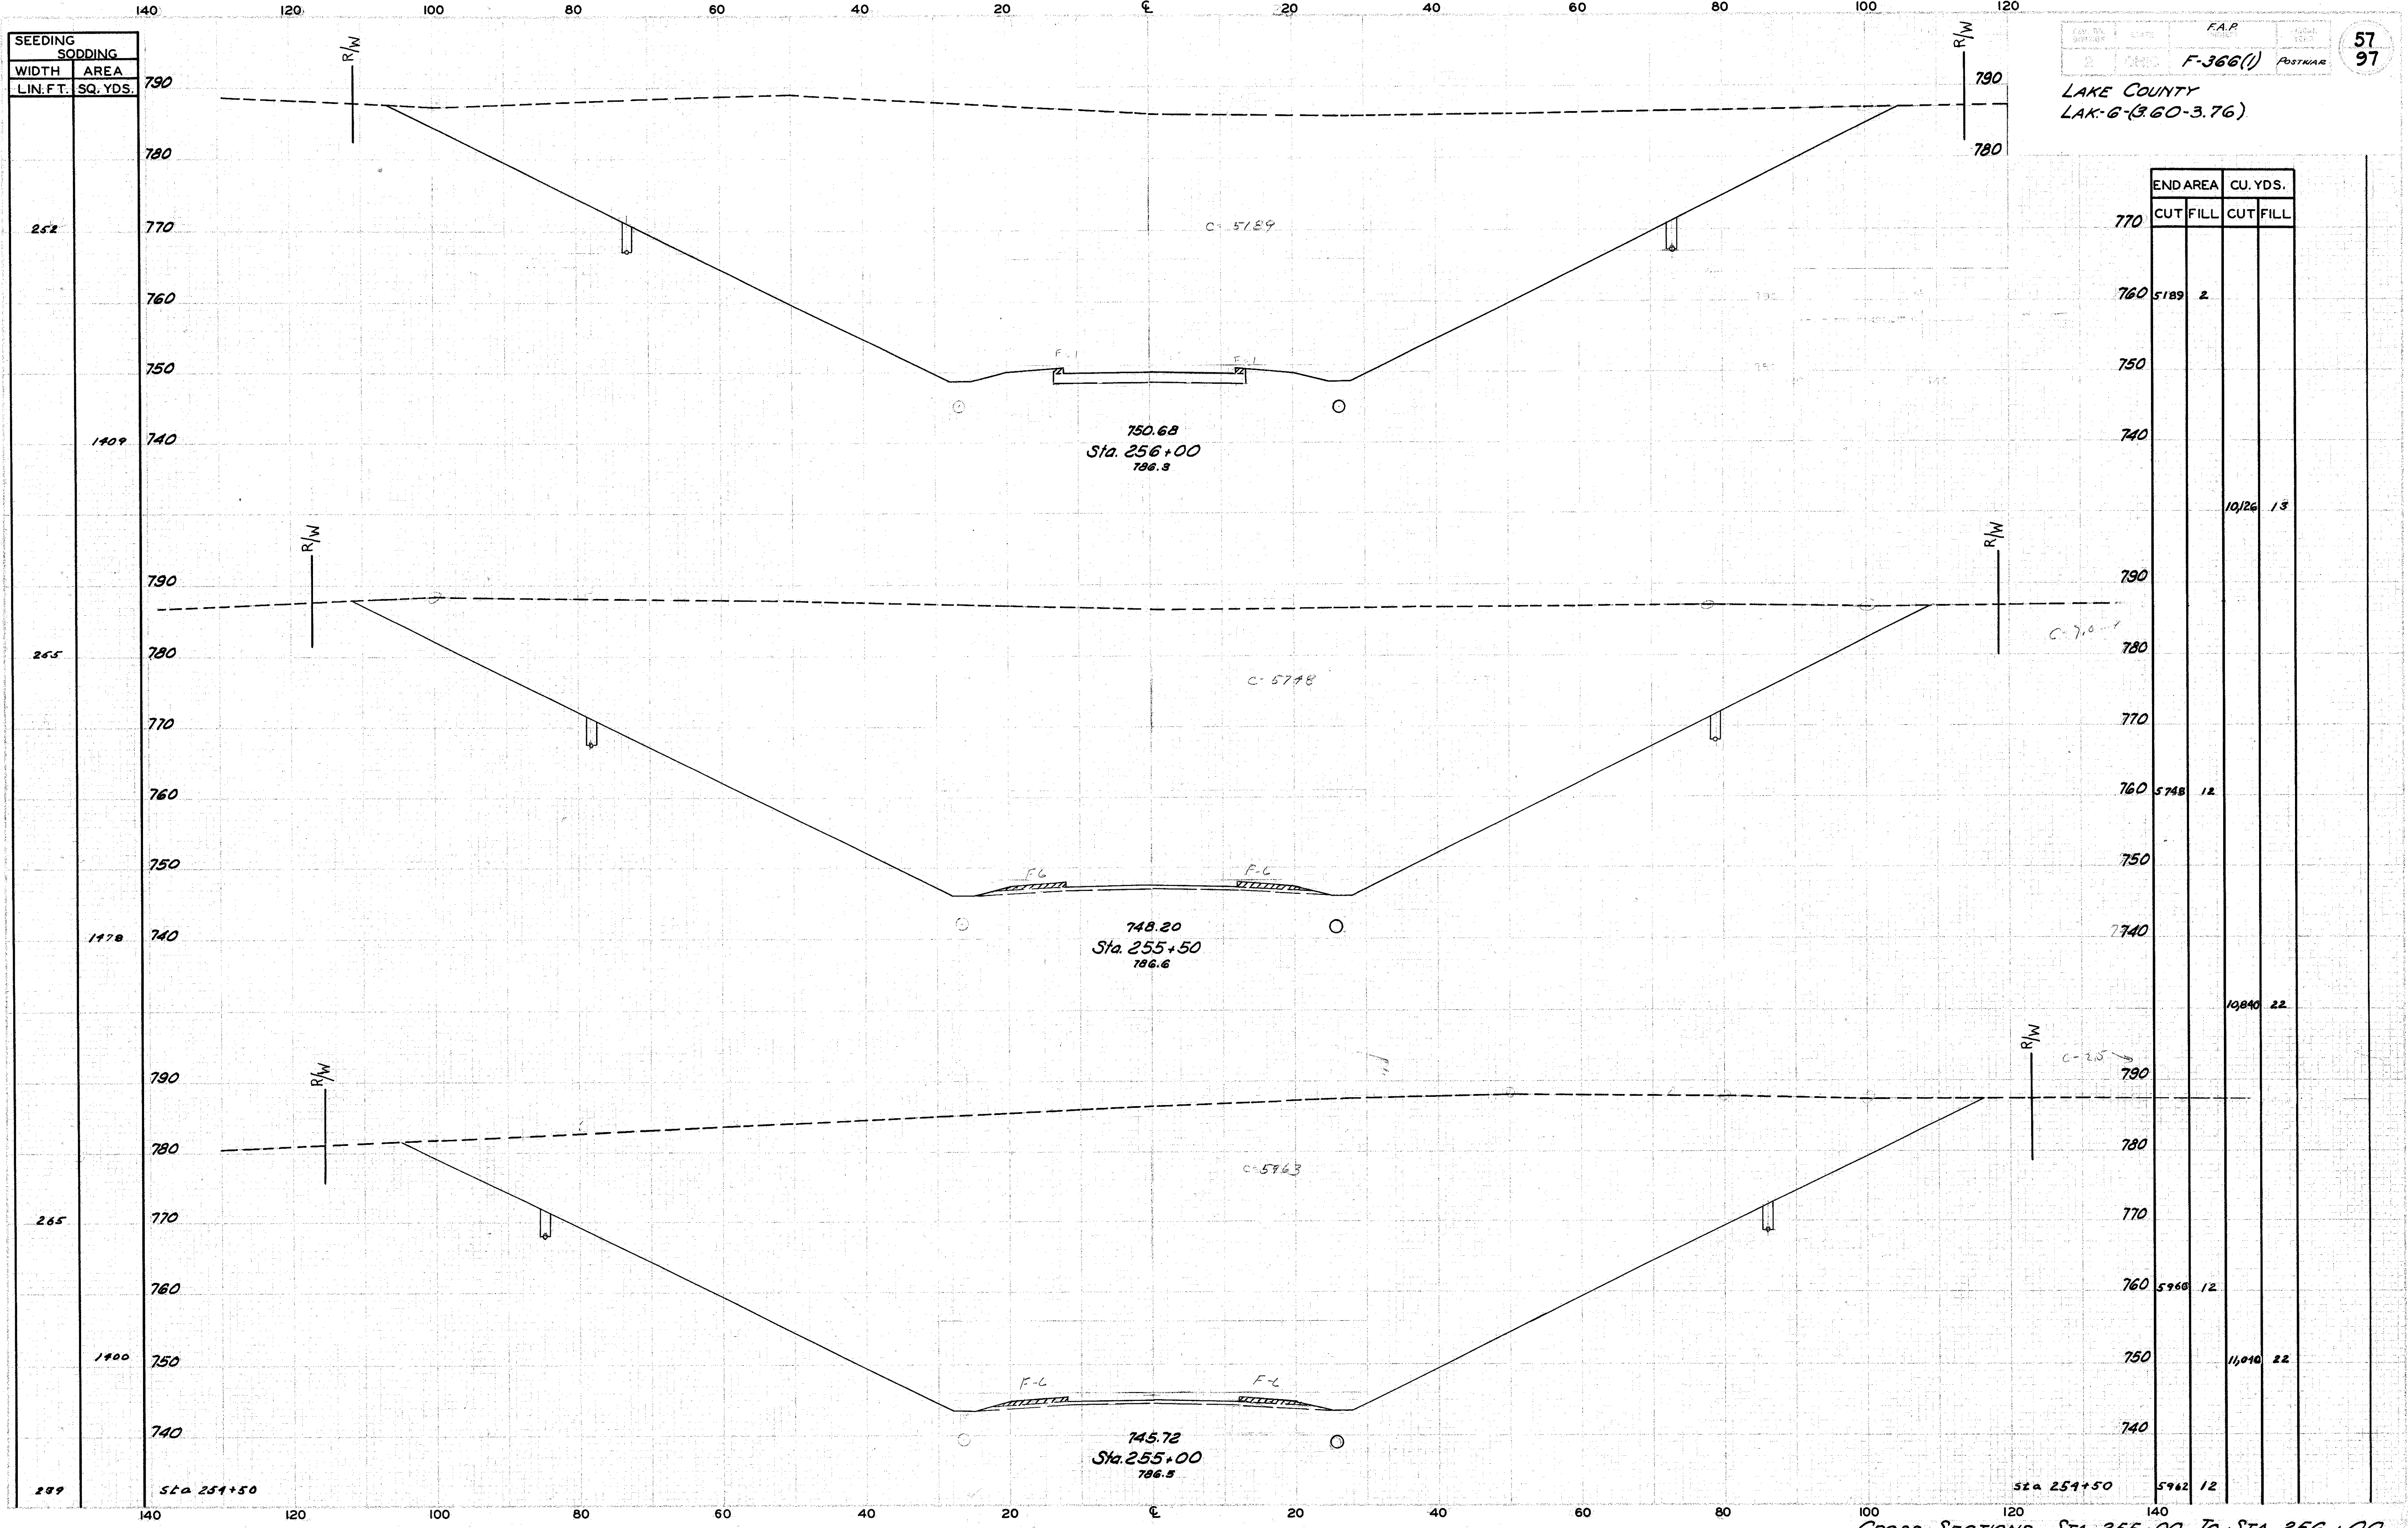

END AREA	CU. YDS.	
	CUT	FILL
770		
760	5189	2
750		
740		
	10126	13
790		
780		
770		
760	5748	12
750		
740		
	10840	22
790		
780		
770		
760	5968	12
750		
740		
	11010	22
790		
780		
770		
760		
750		
740		
	5962	12

CROSS SECTIONS STA. 255+00 TO STA. 256+00