


LAKE COUNTY
 LAK-6(360-3.76)

SEEDING SODDING	WIDTH LIN. FT.	AREA SQ. YDS.
188	790	
1078	780	
200	770	
1117	760	
202	750	
1256	740	
214	730	
1222	720	
226	710	

END AREA	CU. YDS.	
	CUT	FILL
790		
780	2081	2
770		3978
760	2214	2
750		1645
740	2802	2
730		5515
720	3154	2
710		6178
700	3318	2

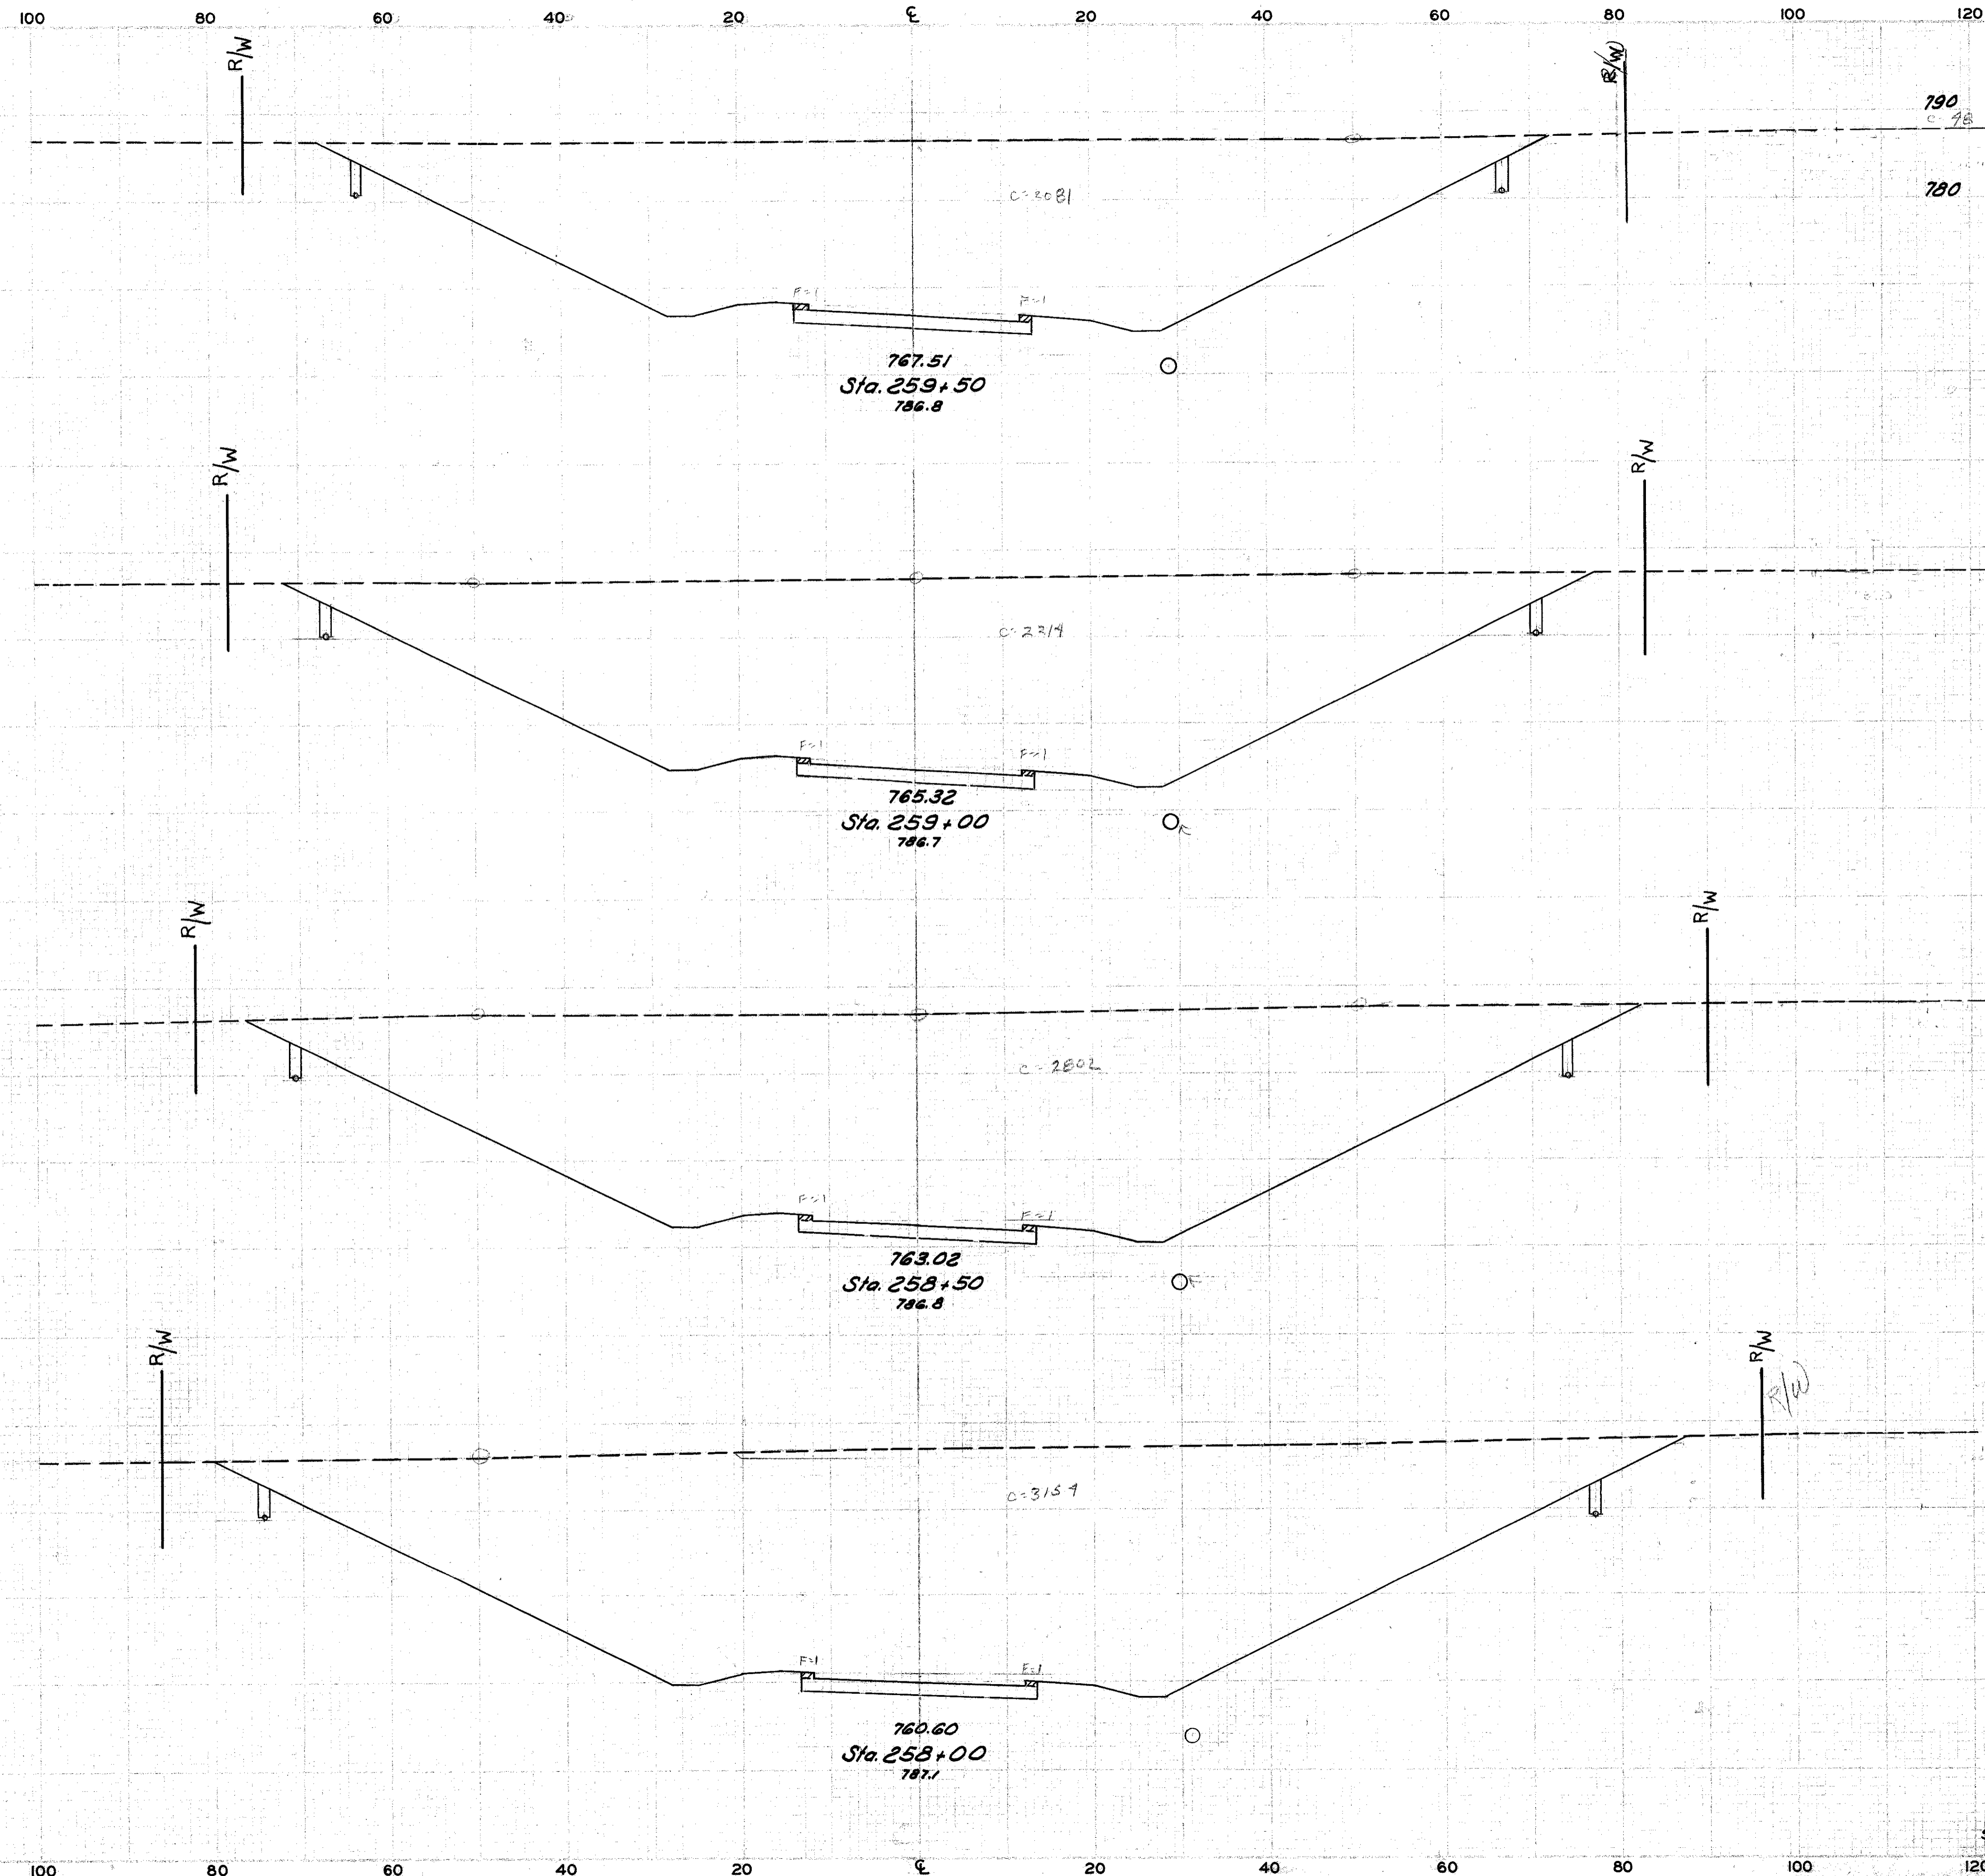

Cross Sections STA 258+00 TO STA 259+50