


SEEDING SODDING	
WIDTH	AREA
LIN. FT.	SQ. YDS.

LAKE COUNTY
 LAK.-6-(360-3.76)

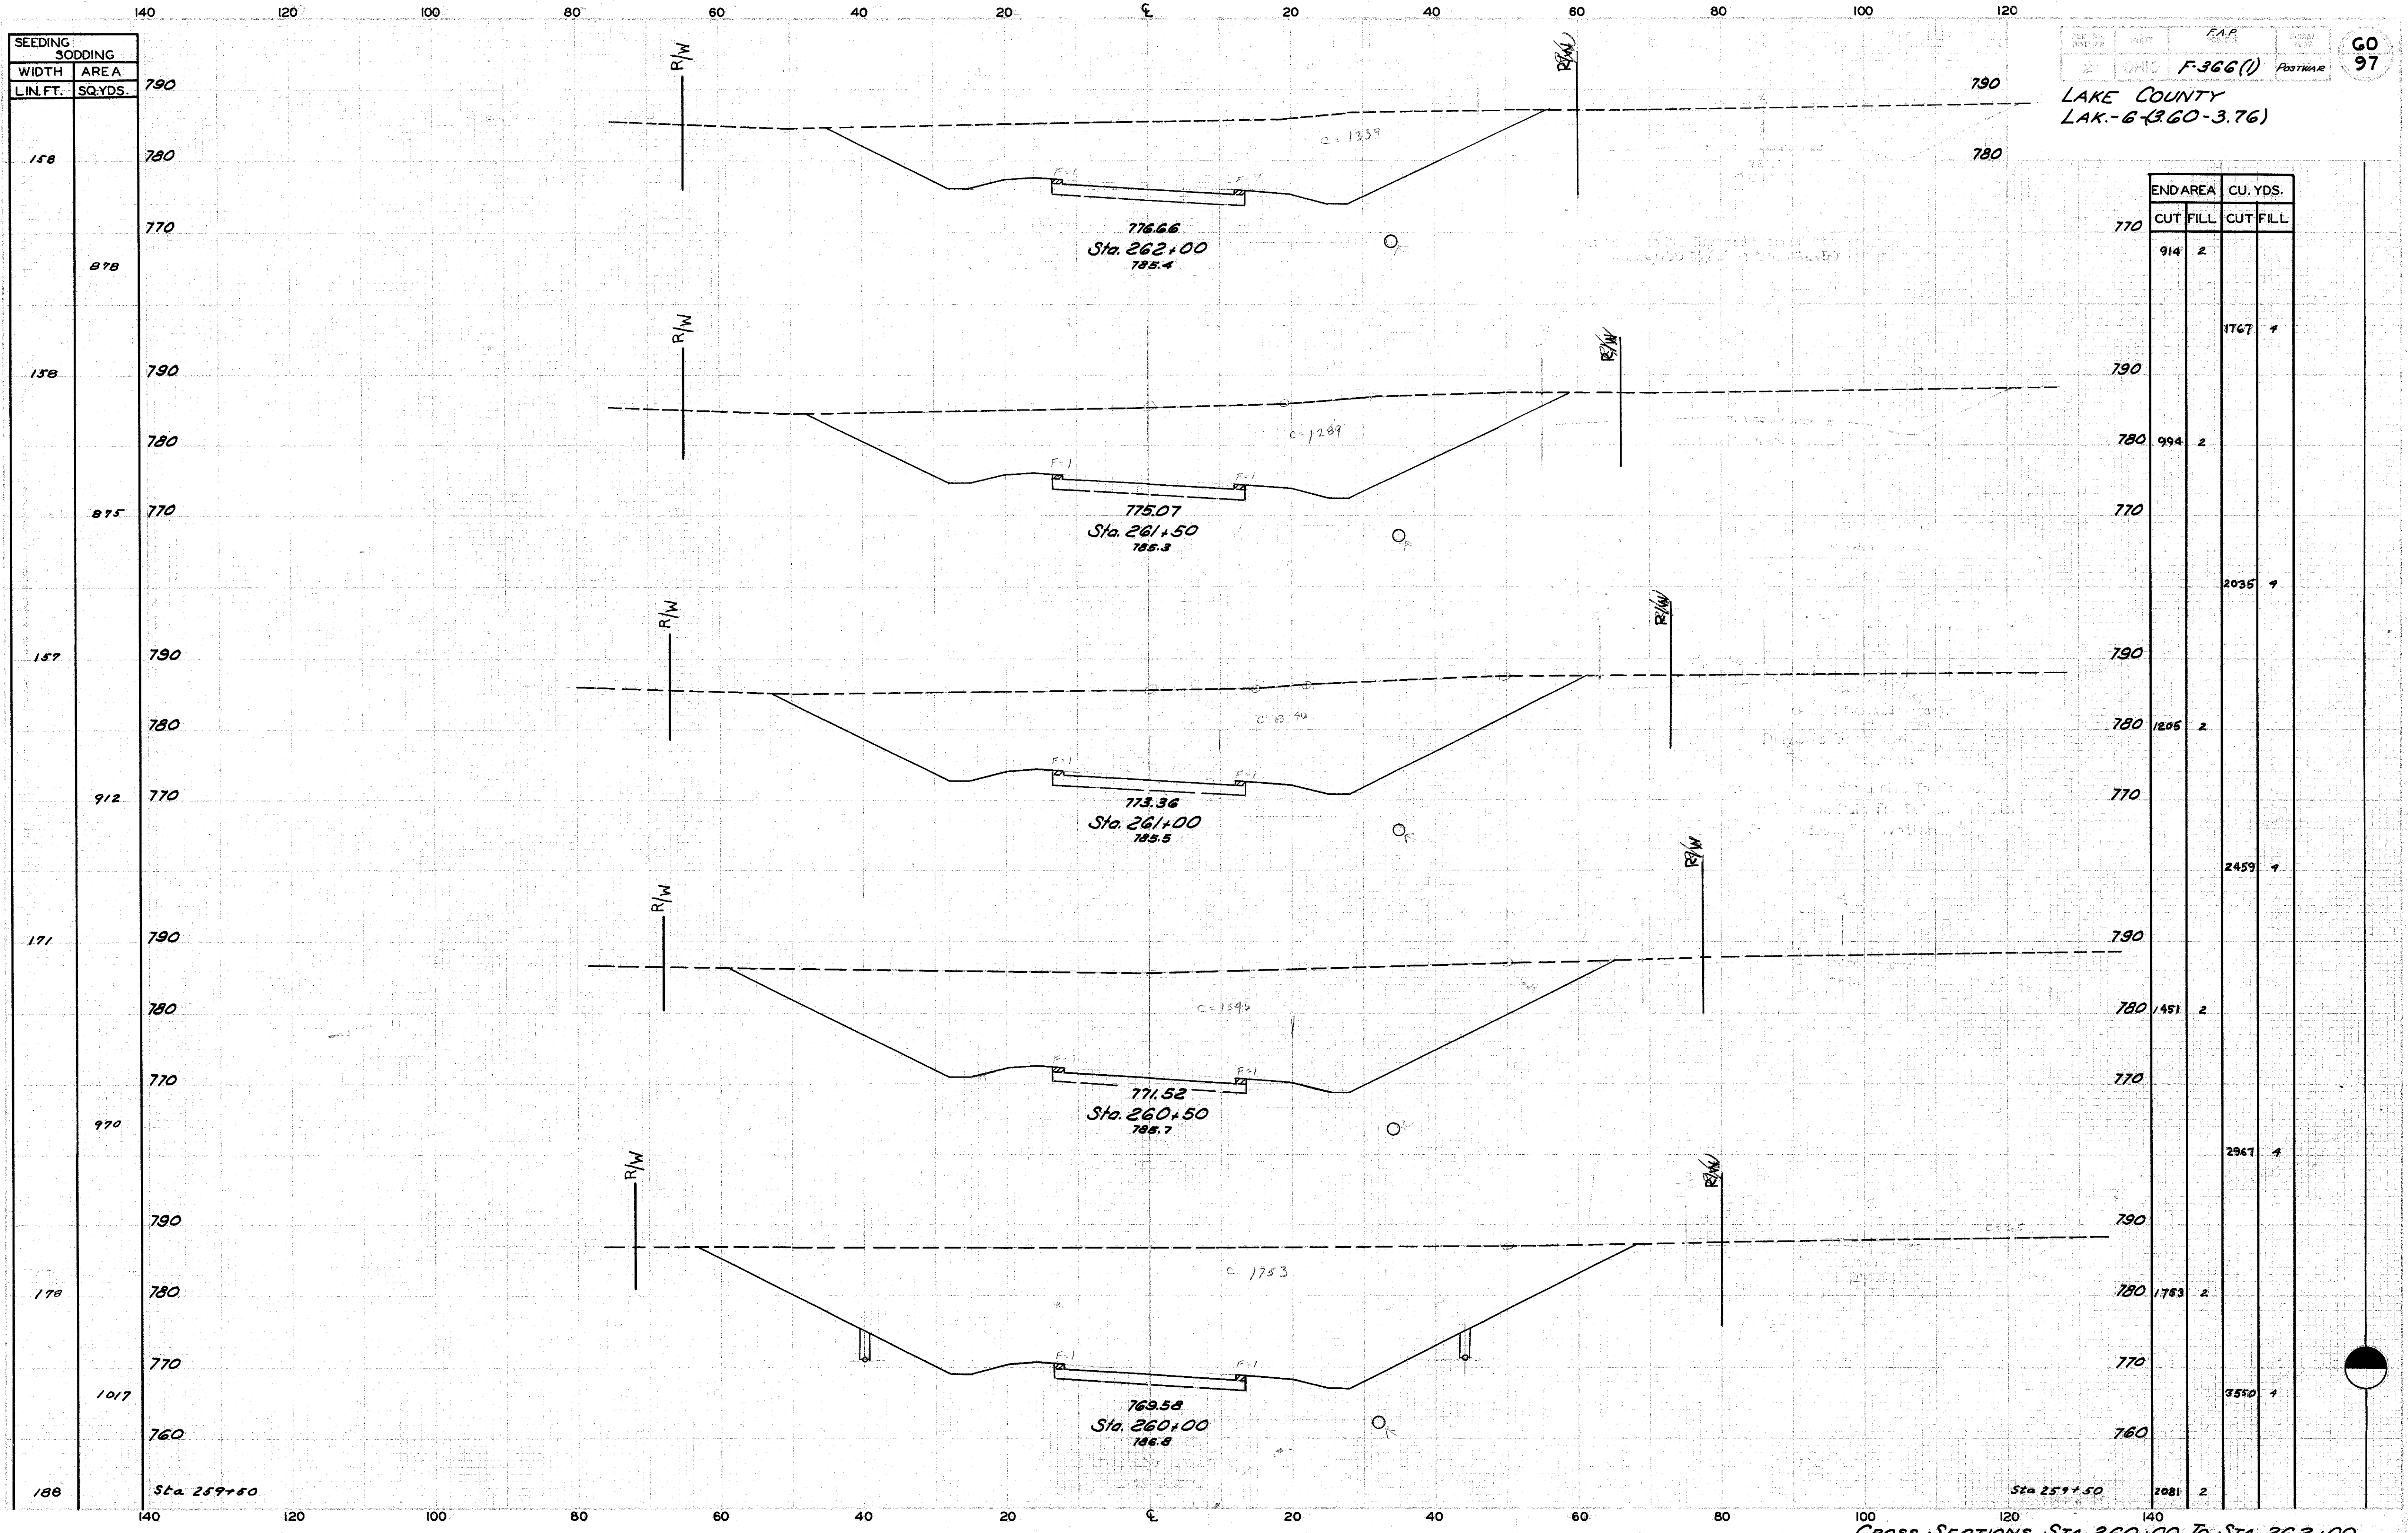

END AREA	CU. YDS.	
	CUT	FILL
914	2	
		1767
994	2	
		2035
1205	2	
		2459
1451	2	
		2961
1783	2	
		3550
2081	2	

Cross Sections STA. 260+00 To STA. 262+00