


SEEDING	
SODDING	
WIDTH	AREA
LIN. FT.	SQ. YDS.

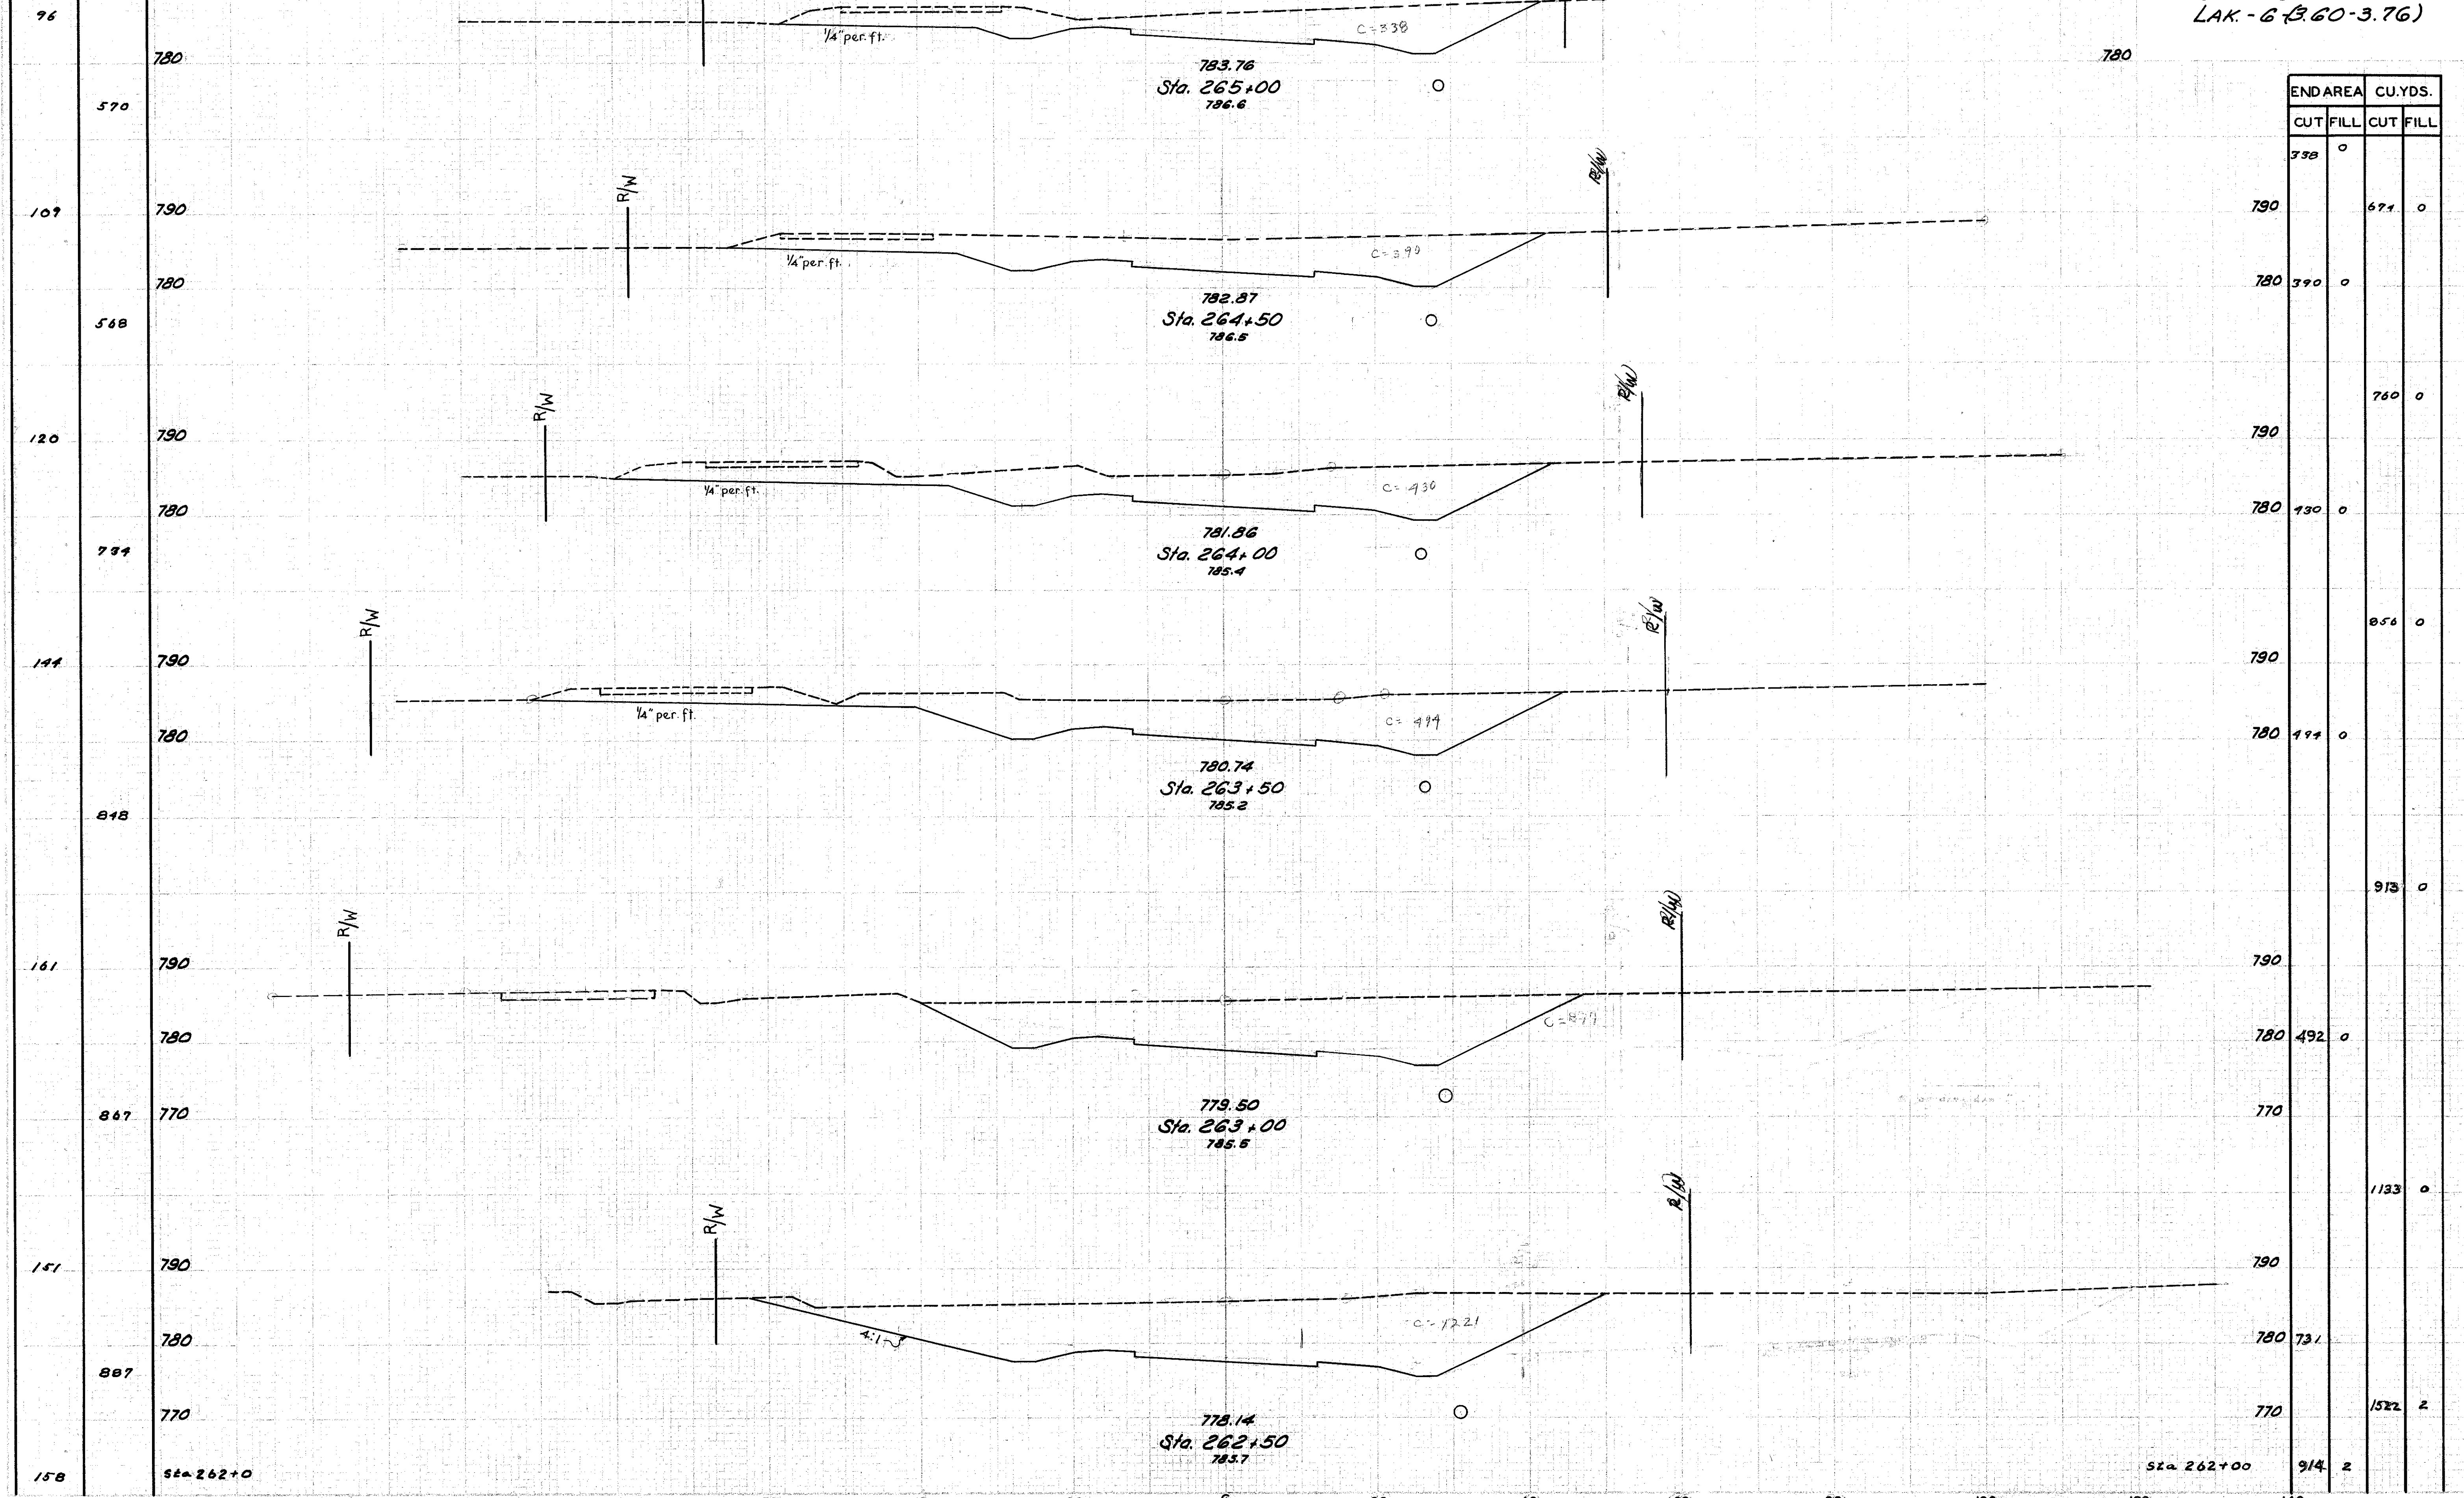

STA.	END AREA		CU. YDS.	
	CUT	FILL	CUT	FILL
265+00	338	0		
264+50	390	0	671	0
264+00	430	0	760	0
263+50	499	0	856	0
263+00	492	0	913	0
262+50	731	0	1133	0
262+00	914	2	1522	2

Excavation 22,372 Cu. Yds.
Embankment 28 Cu. Yds.
Embankment + 15%

CROSS SECTIONS STA. 262+50 TO STA. 265+00