

Seedings Sodding	
Width	Area
Lin. Ft.	Sq. Yds.

49

820

297

810

58

820

317

810

56



820

278

810

11

810

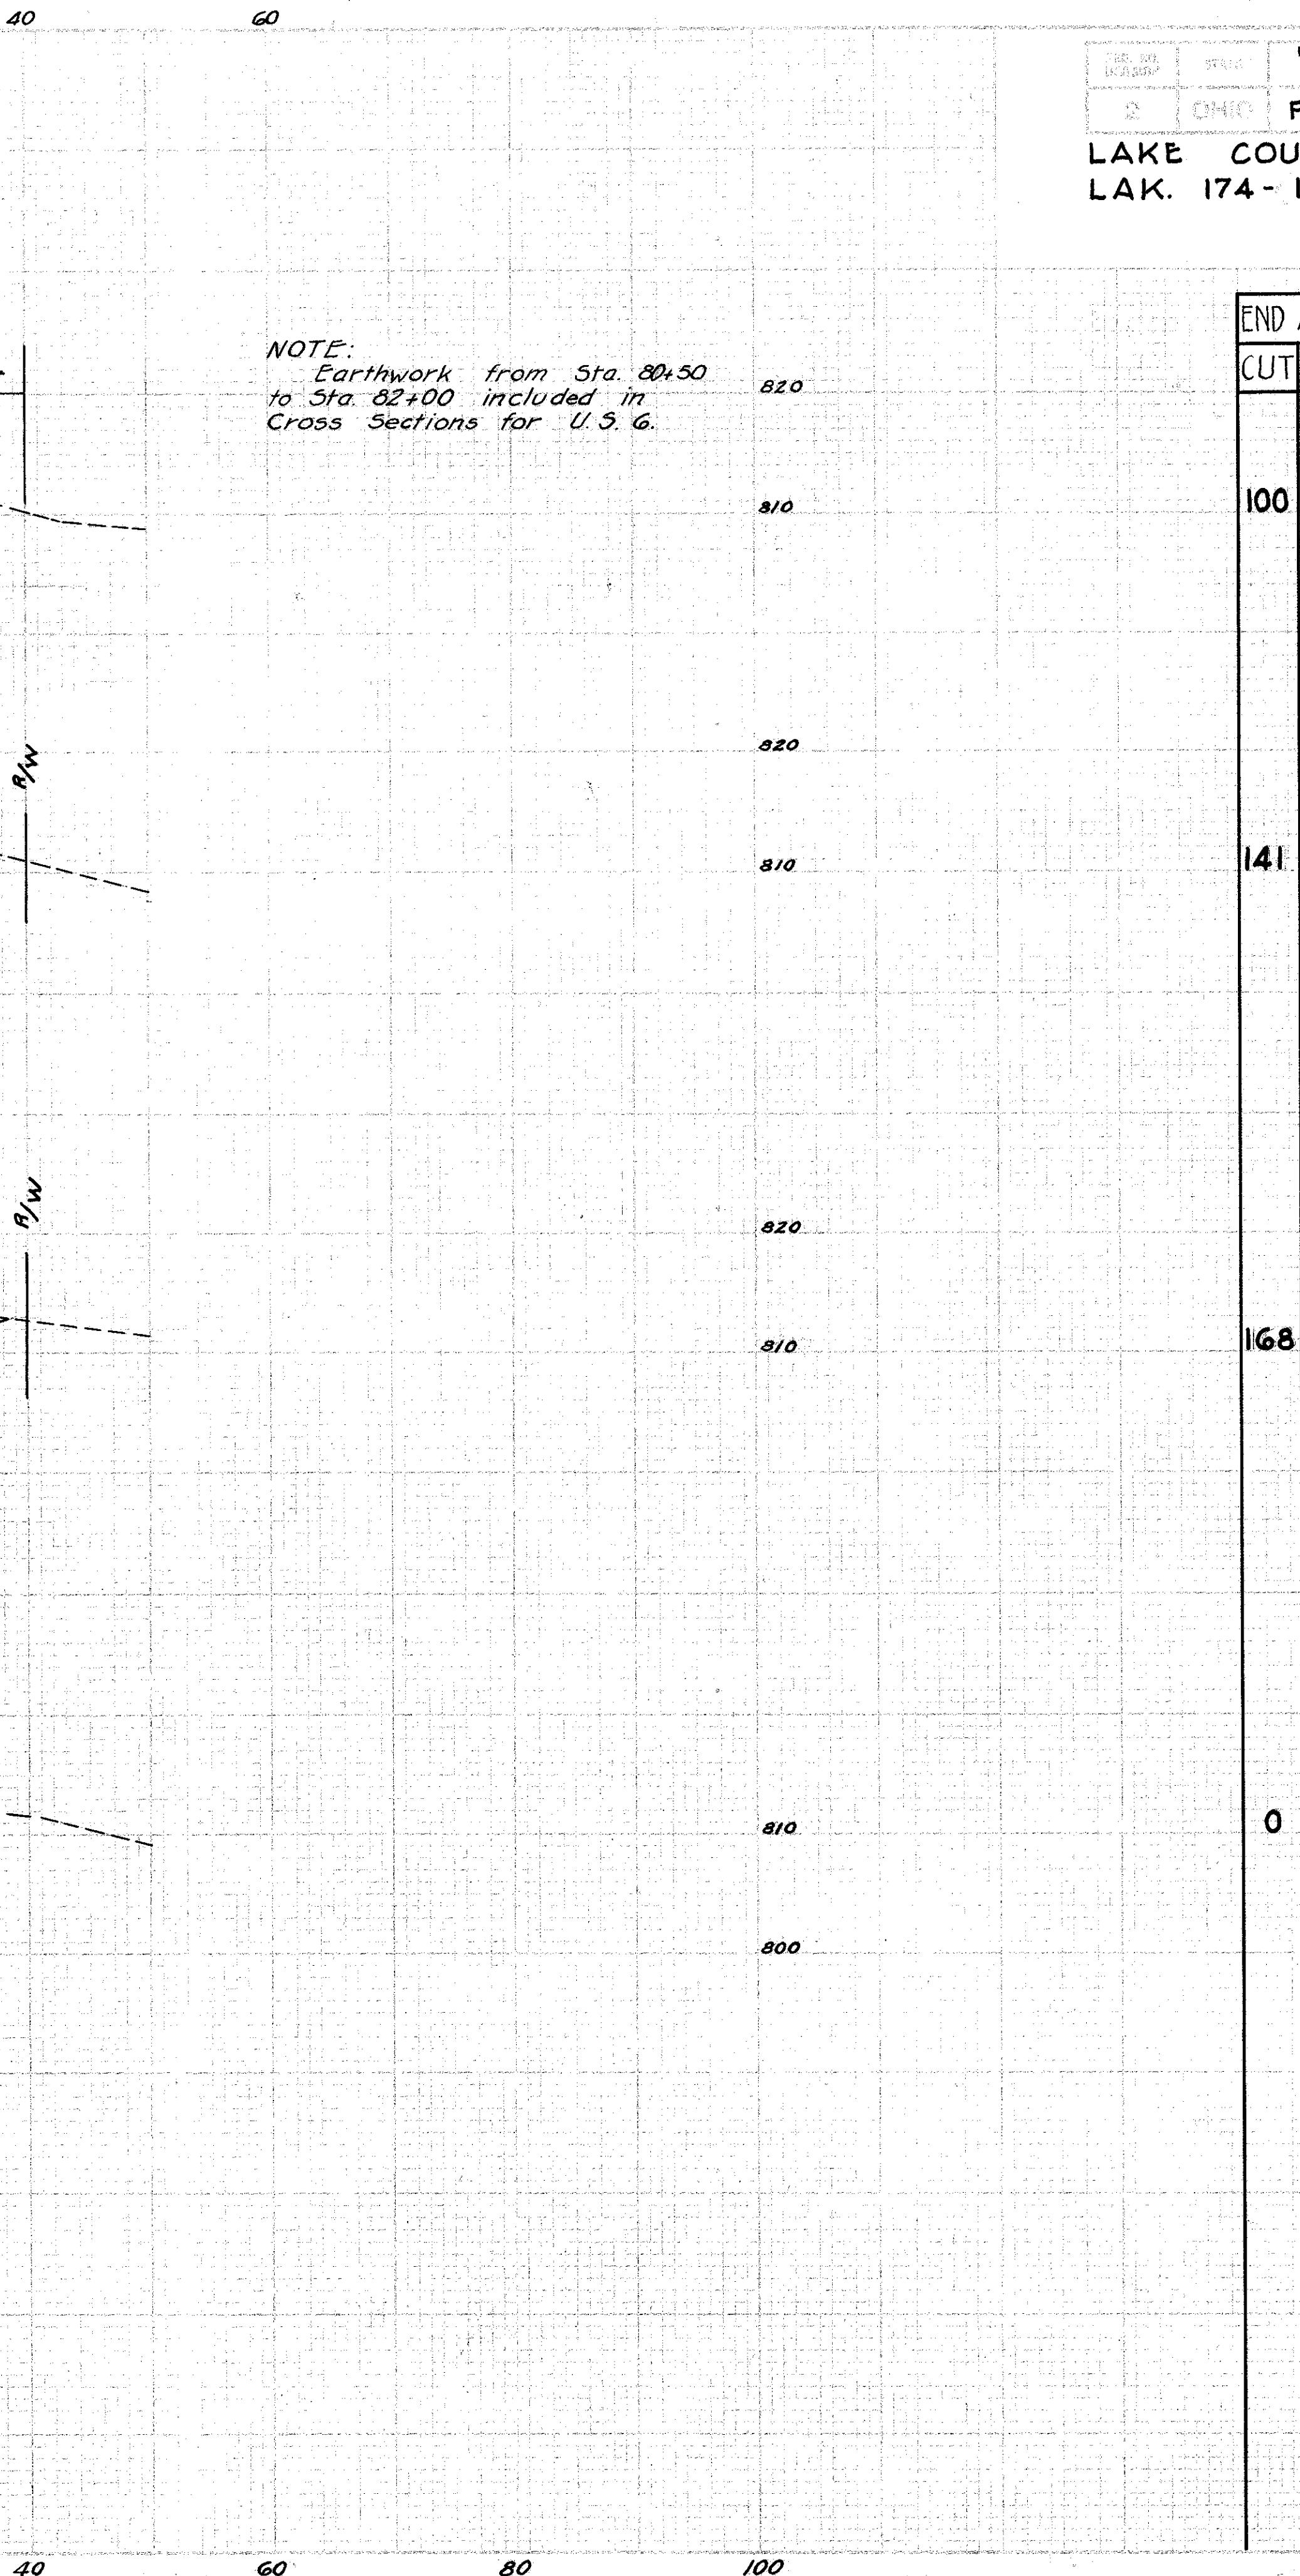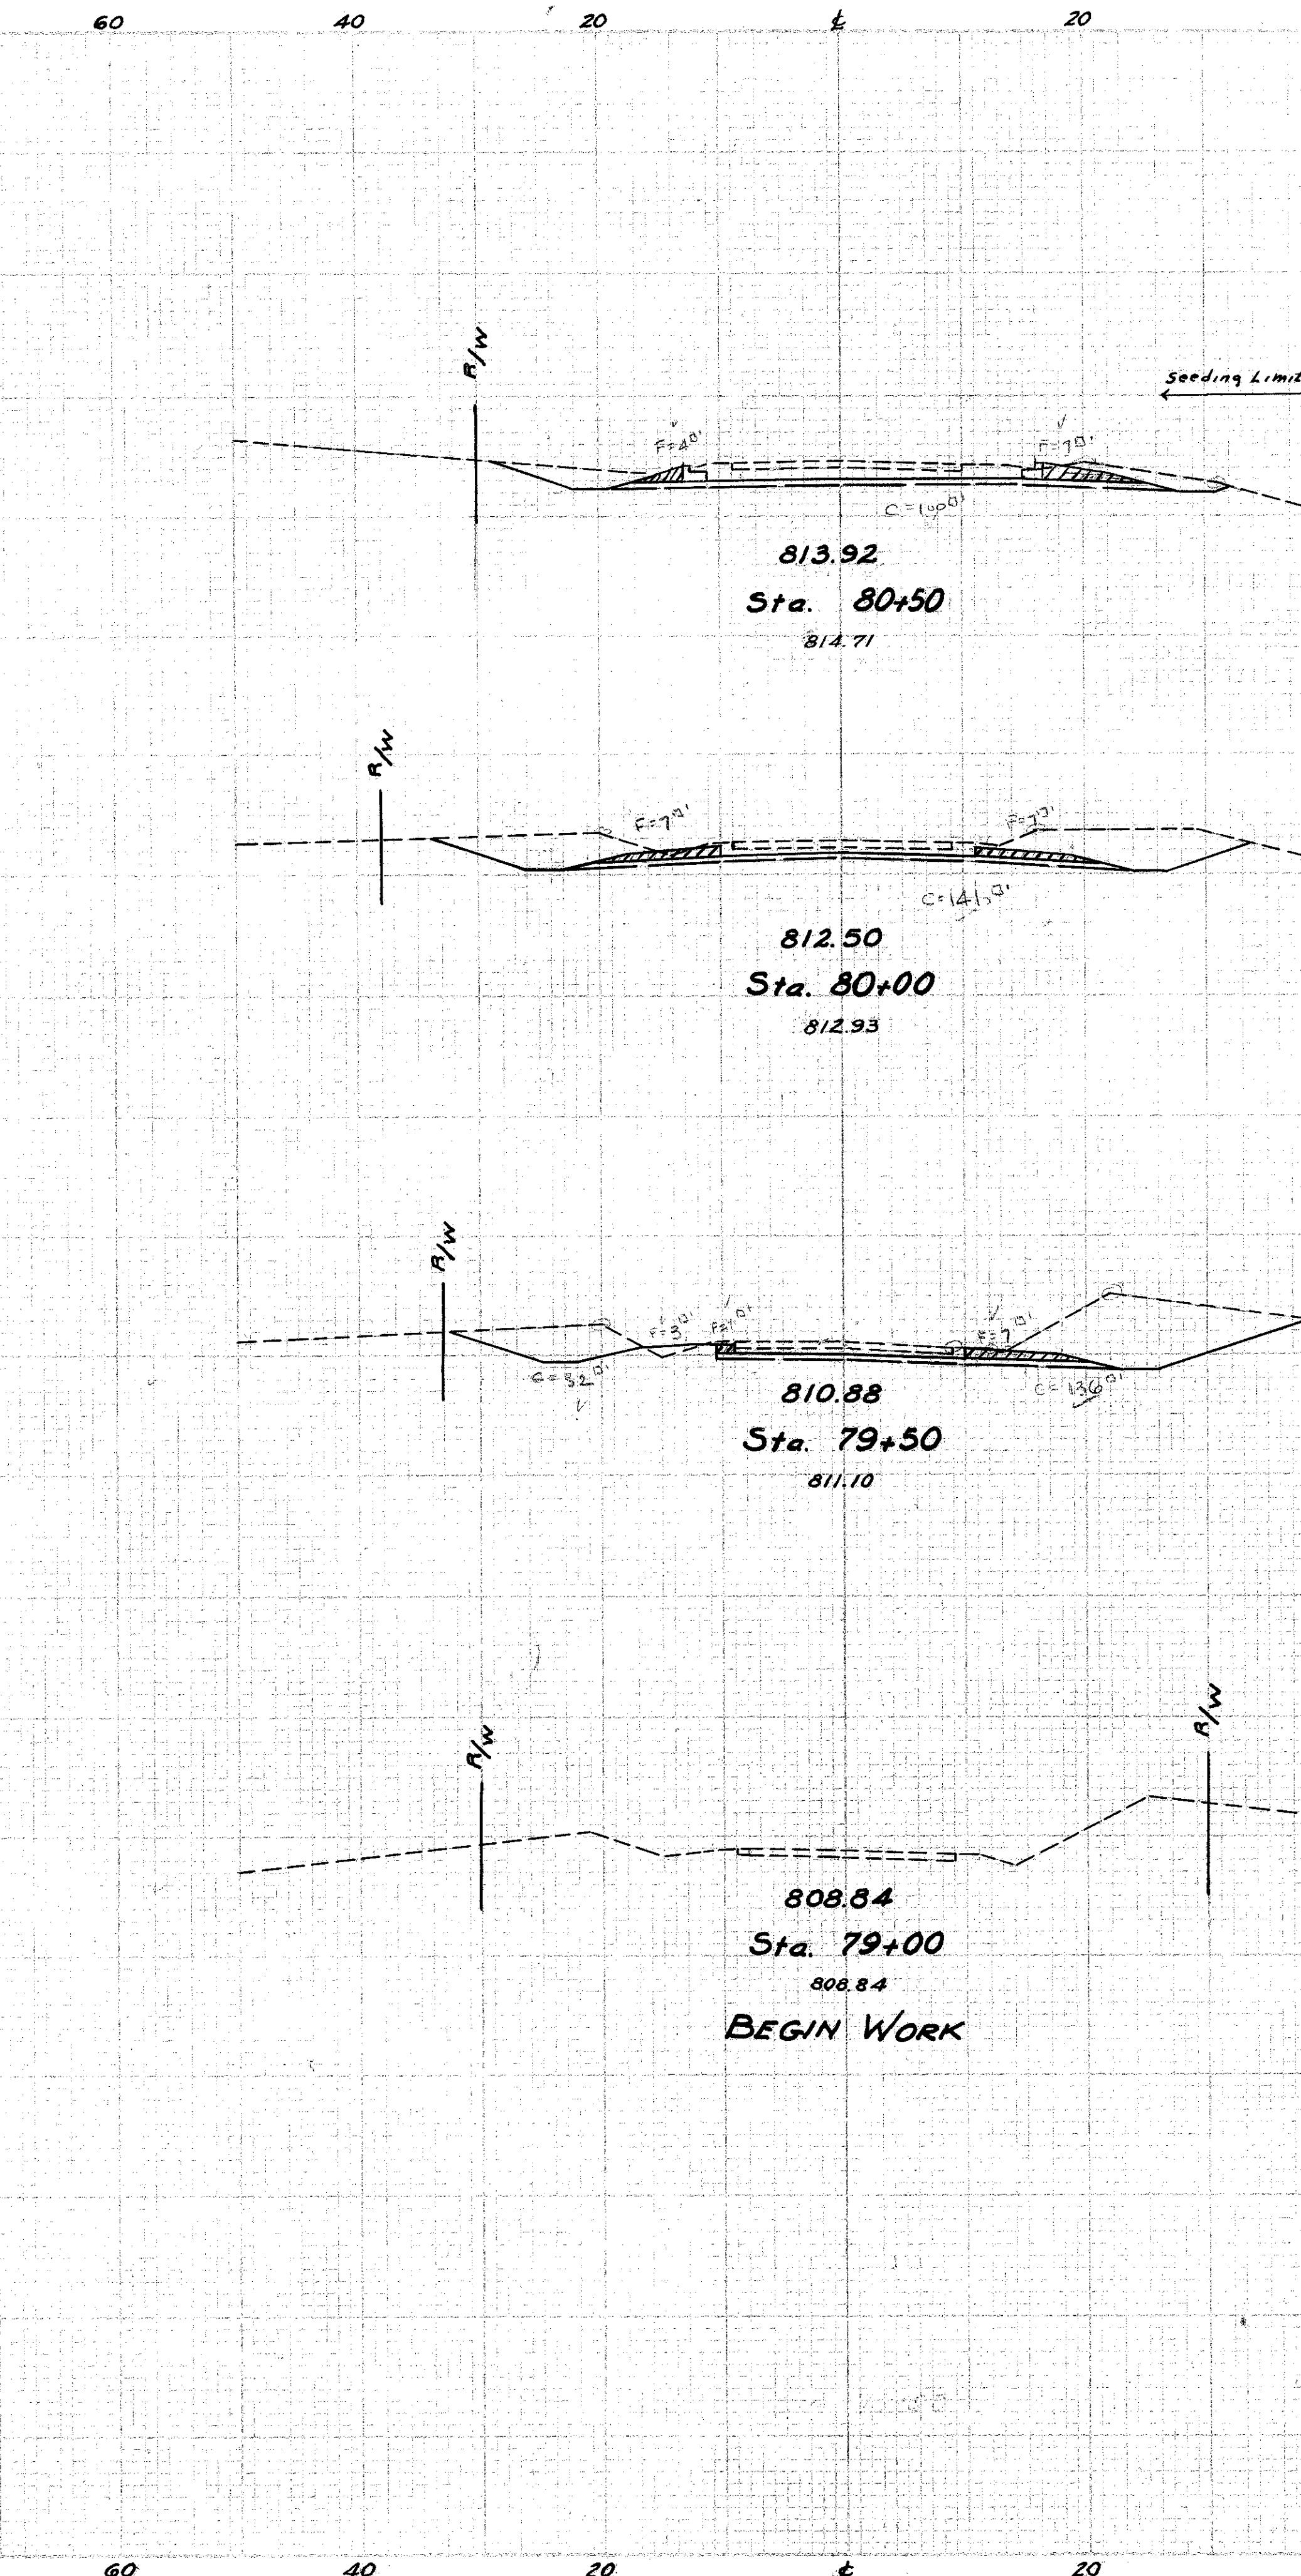

END AREA	CU. YDS.
----------	----------

CUT

FILL

CUT

FILL

Excavation Cu. Yds.

56 Cu. Yds.

Embankment Cu. Yds.

56

Embankment + 75%

69

FEDERAL AID
STATE
OHIO
F - 366(1)
POST
WAR
LAKE COUNTY
LAK. 174 - 1.50

66
97