


715

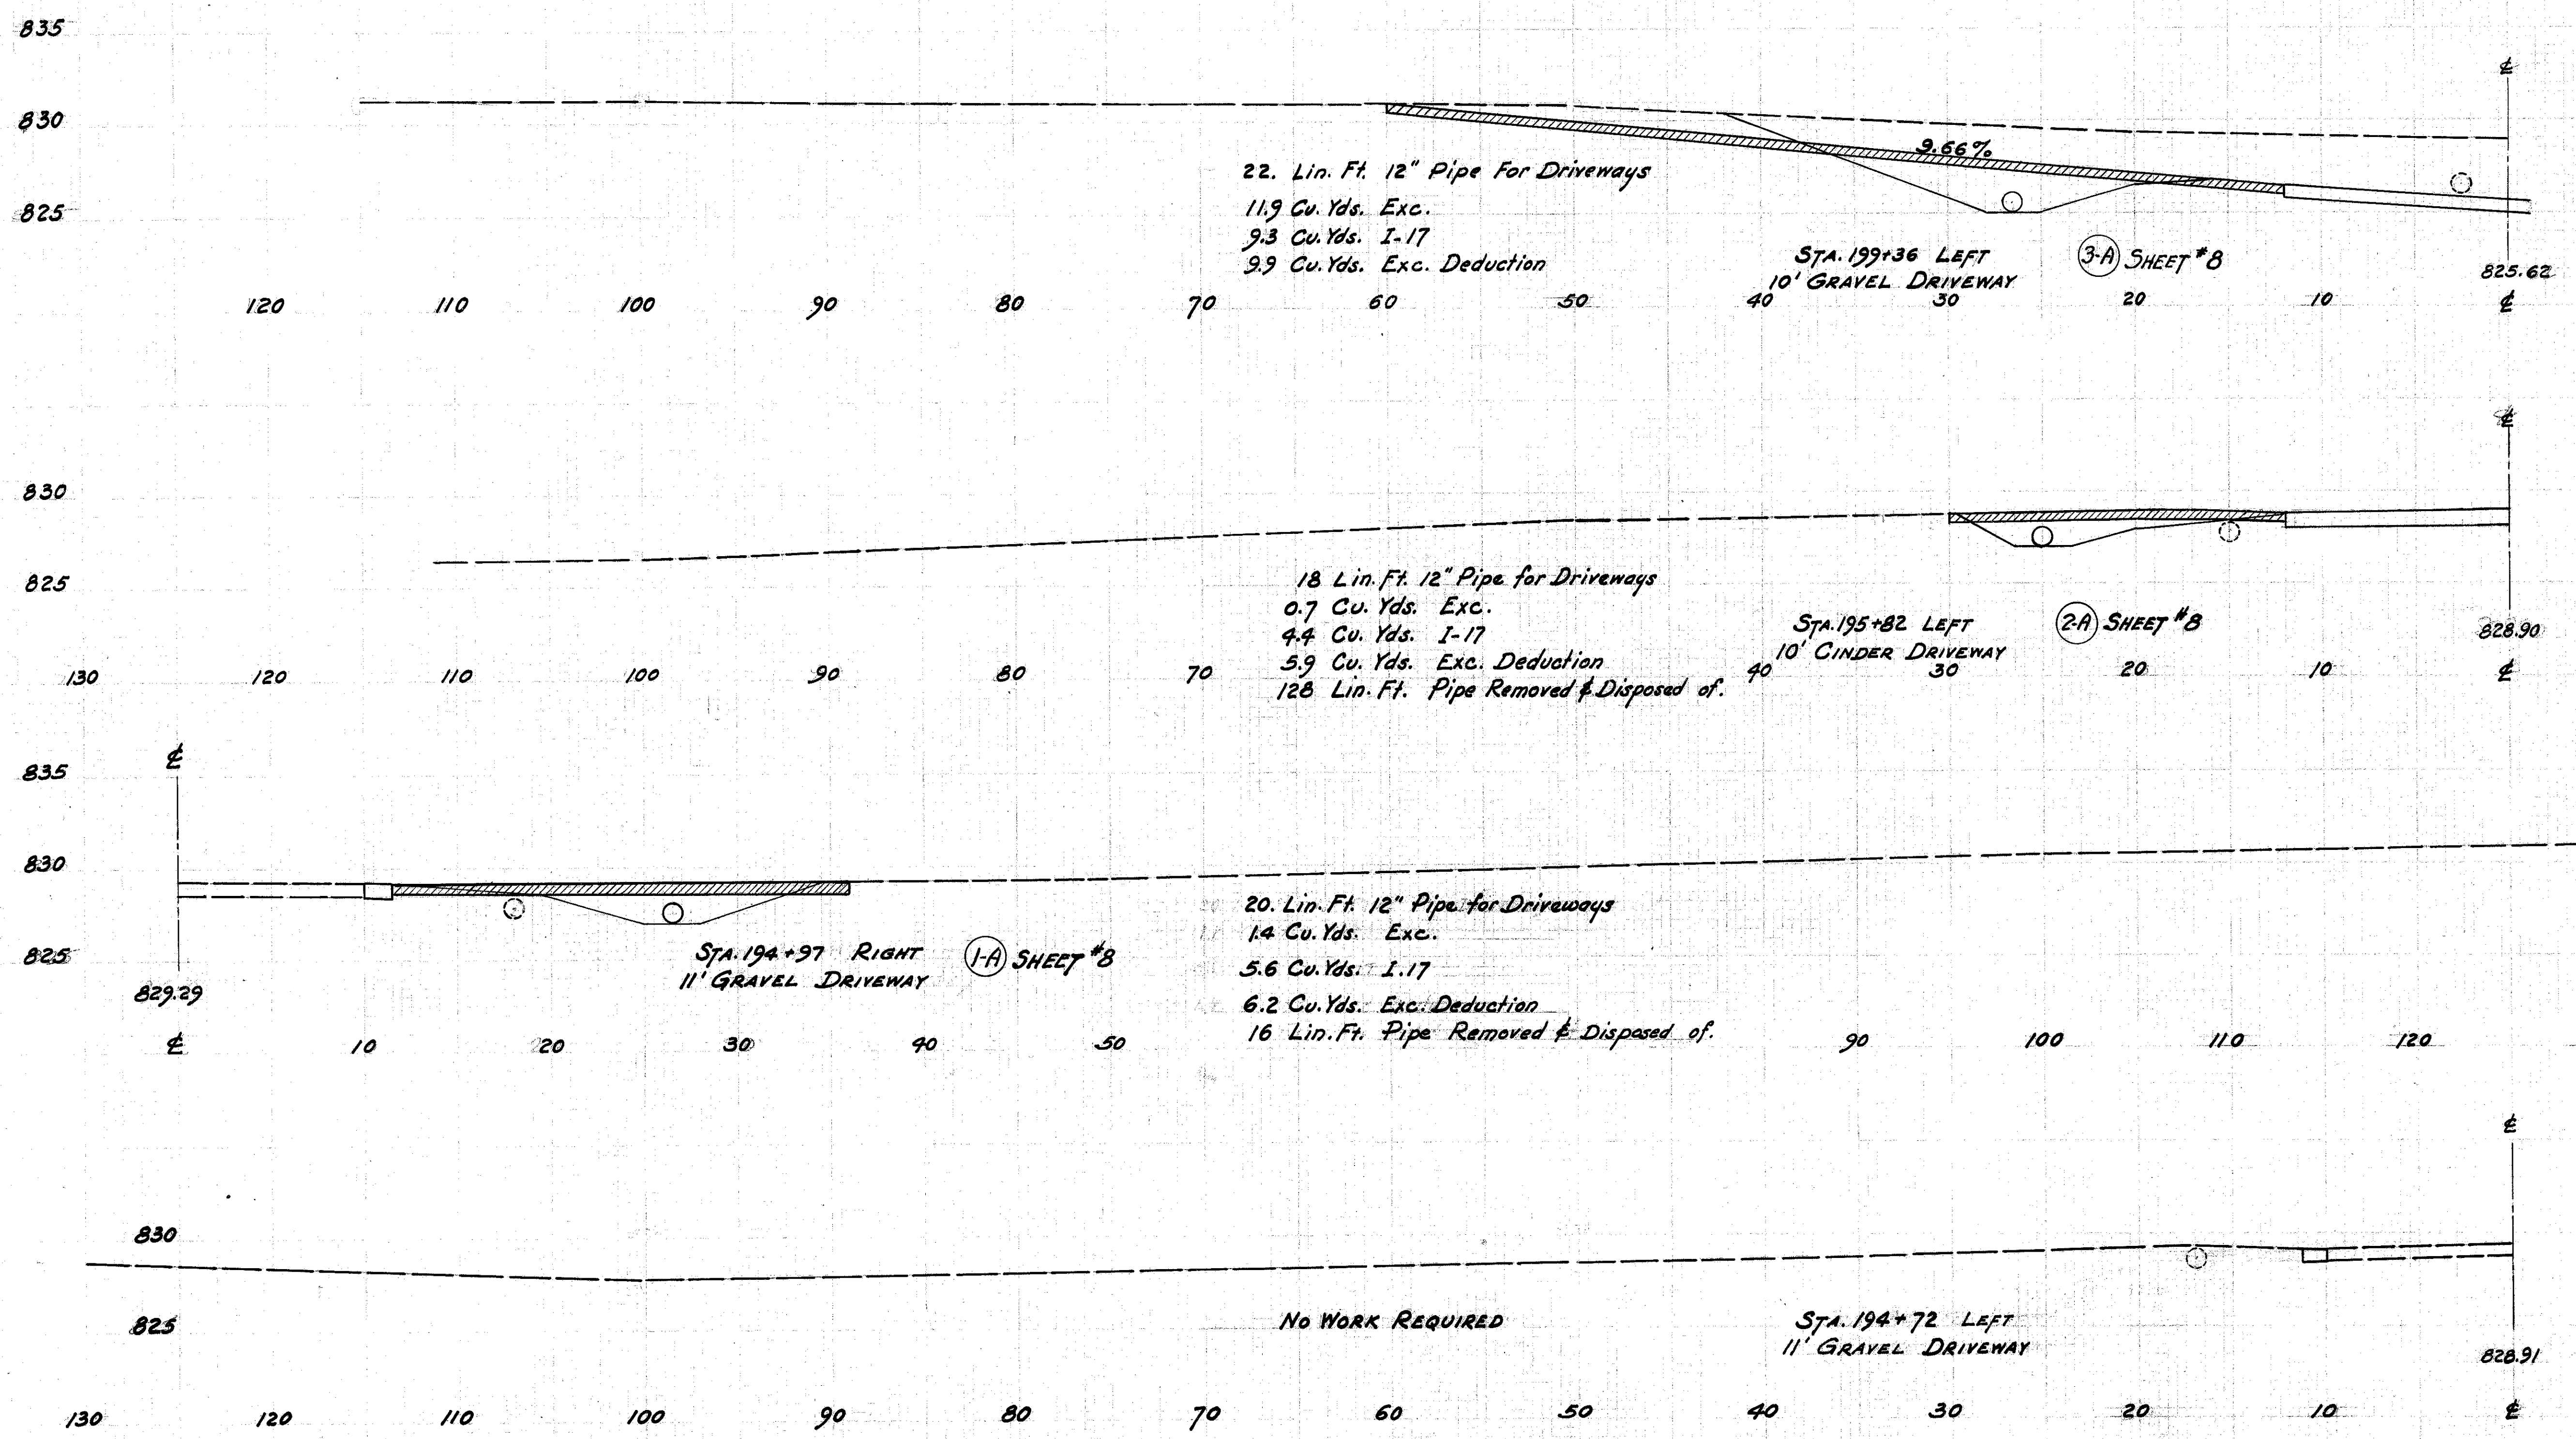

NOTE:  
 SEE SHEET No. 80 FOR DETAIL  
 OF DRIVE APRON DETAIL.