

DRIS TRACKS WITH
CONCRETE SLABS IN
LAKE COUNTY, OHIO

FED. RD. DIVISION	STATE	PROJECT	TYPE FUNDS
2	OHIO	F-366 (1)	Post War

83
97

LAKE COUNTY
LAK-6 - 3.60 - 3.76
LAK-174 - 1.50 - 1.54


UTILITIES INVOLVED
THE CLEVELAND ELECTRIC ILLUMINATING CO.
THE OHIO BELL TELEPHONE CO.

ACREAGE REQUIRED

PARCEL NO	ACREAGE
1	None
2	None
3	0.062 AC.
4	0.277 AC.
4-A	None
5	None
6	0.013 AC.
6-A	0.002 AC.
6-B	0.061 AC.
6-C	0.007 AC.
7	0.015 AC.
8	0.054 AC.
8-A	0.072 AC.
8-B	0.014 AC.
9	0.139 AC.
9-A	0.287 AC.
10	0.653 AC.
10-A	0.021 AC.
11	0.849 AC.

WORK AGREEMENT

PARCEL NO	AGREEMENT
4	2 DRIVES
6B	0.094 AC.
7	
8	0.149 AC.
9	
9A	
12	

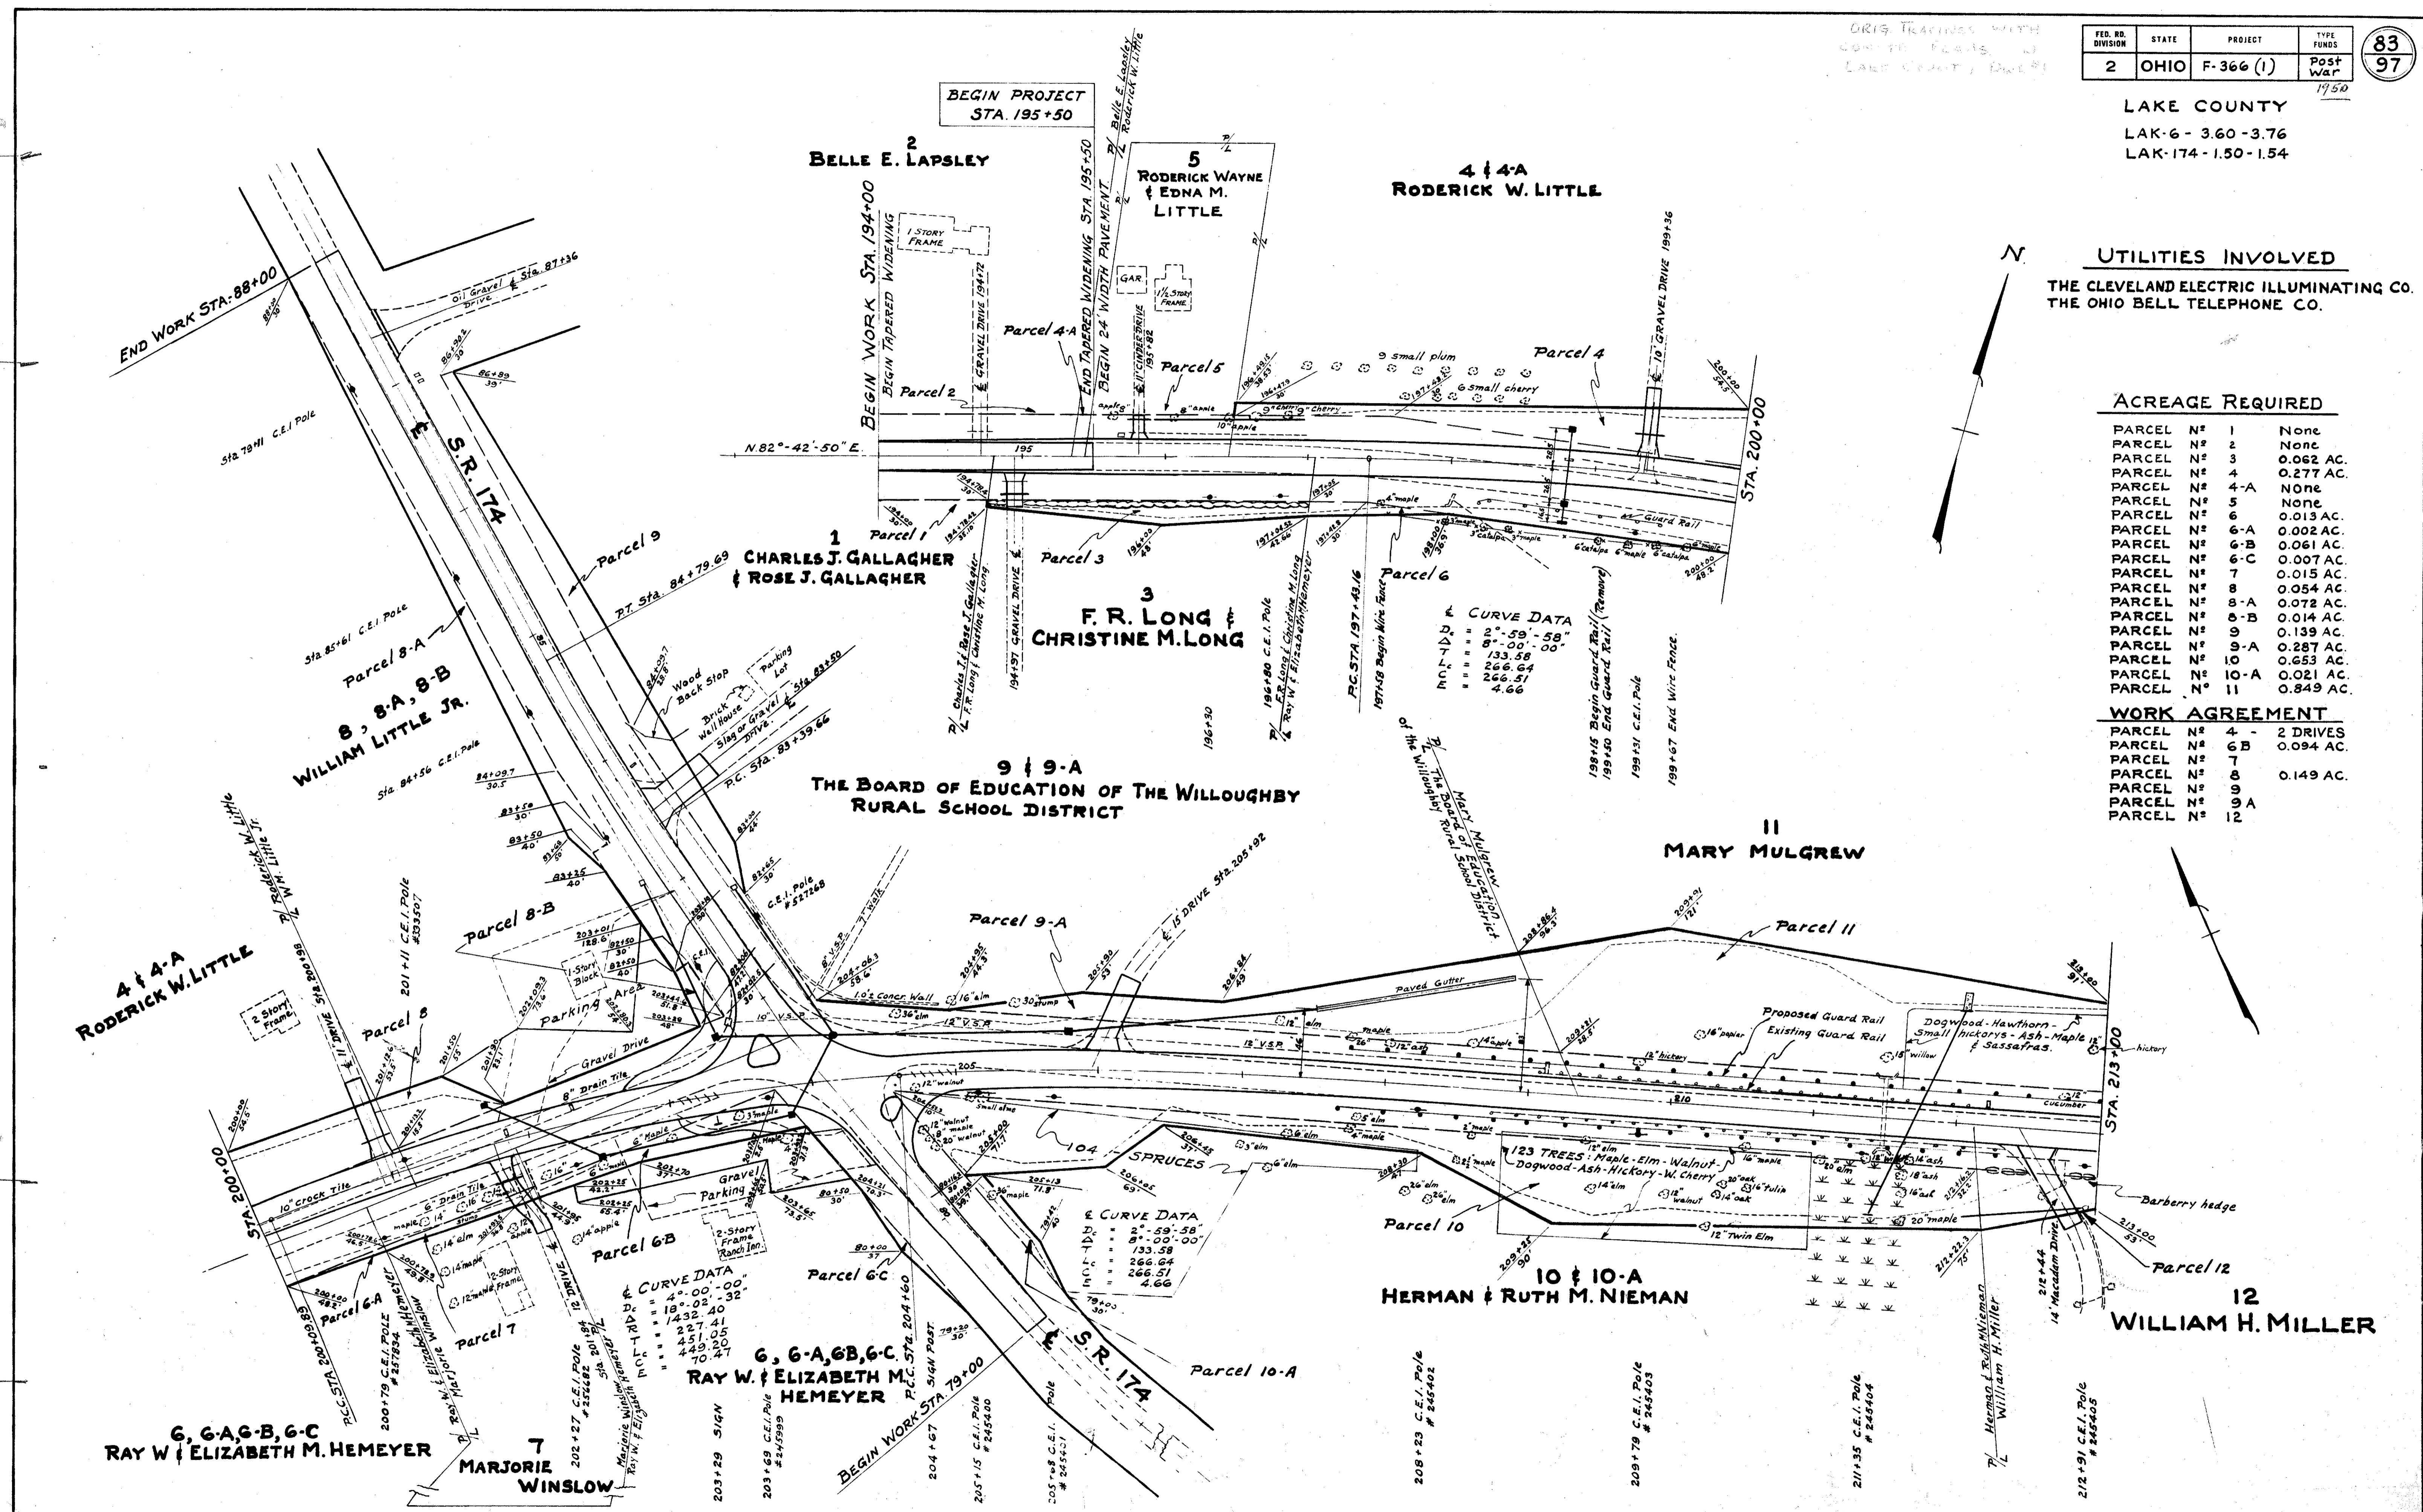

CURVE DATA

D	2'-59'-58"
D	8'-00'-00"
L	133.58
L	266.04
L	266.51
M	4.66

CURVE DATA

D	4'-00'-00"
D	18'-02'-32"
L	1432.40
L	227.41
L	451.05
L	449.20
L	70.47