

91-9

G-5

RE MICROFILMED
JAN 18 1985

APR 11 1984

STATE OF OHIO DEPARTMENT OF TRANSPORTATION

FHWA REGION	STATE	PROJECT
5	OHIO	STATE
LAKE COUNTY		LAK.-6-9.84

1
21

LAK. -6-9.84 LAKE COUNTY CITY OF KIRTLAND

CONVENTIONAL SIGNS


County Line	-----	Limited Access (only)	-----LA-----
Township Line	-----	Right of Way (only)	-----RW-----
Section Line	-----	Limited Access & Right of Way	-----LA&RW-----
Corporation Line	----- or -----	Existing Right of Way	-----
Fence Line (existing)	-x-x- (proposed) -x-x-	Property Line	----- (in existing fence) -x-x-
Center Line	----- 352 ----- 353 -----	Railroad	-----
Trees	⊙, Stumps	Guardrail (existing)	----- (proposed) -----
Utility Poles:	Telephone ⚡, Power ⚡, Light ⚡		

INDEX OF SHEETS


TITLE SHEET	1
LOCATION PLAN	2
TYPICAL SECTIONS AND SUPERELEVATION TABLE	3
GENERAL NOTES & SUMMARY OF QUANTITIES	4
GENERAL SUMMARY	5
PLAN AND PROFILE	6-8
APPROACH SLAB, END TAPER AND EXTRA AREA DETAILS	9
CROSS SECTIONS	10-14
RIGHT-OF-WAY PLAN	15
STRUCTURES OVER 20' SPAN	16-21

LINE DATA

BEGIN PROJECT	STA. 525+00.00
END PROJECT	STA. 531+02.43
NET LENGTH OF PROJECT	= 602.43 LIN. FT. OR 0.114 MILES
BEGIN WORK	STA. 524+50.00
END WORK	STA. 531+50.00
GROSS LENGTH OF WORK	= 700.00 LIN. FT.
DEDUCTION FOR EQUATION	
STA. 531+02.43 (BACK) = STA. 531+02.80 (AHEAD)	= -00.37 LIN. FT.
NET LENGTH OF WORK	= 699.63 LIN. FT. OR 0.132 MILES

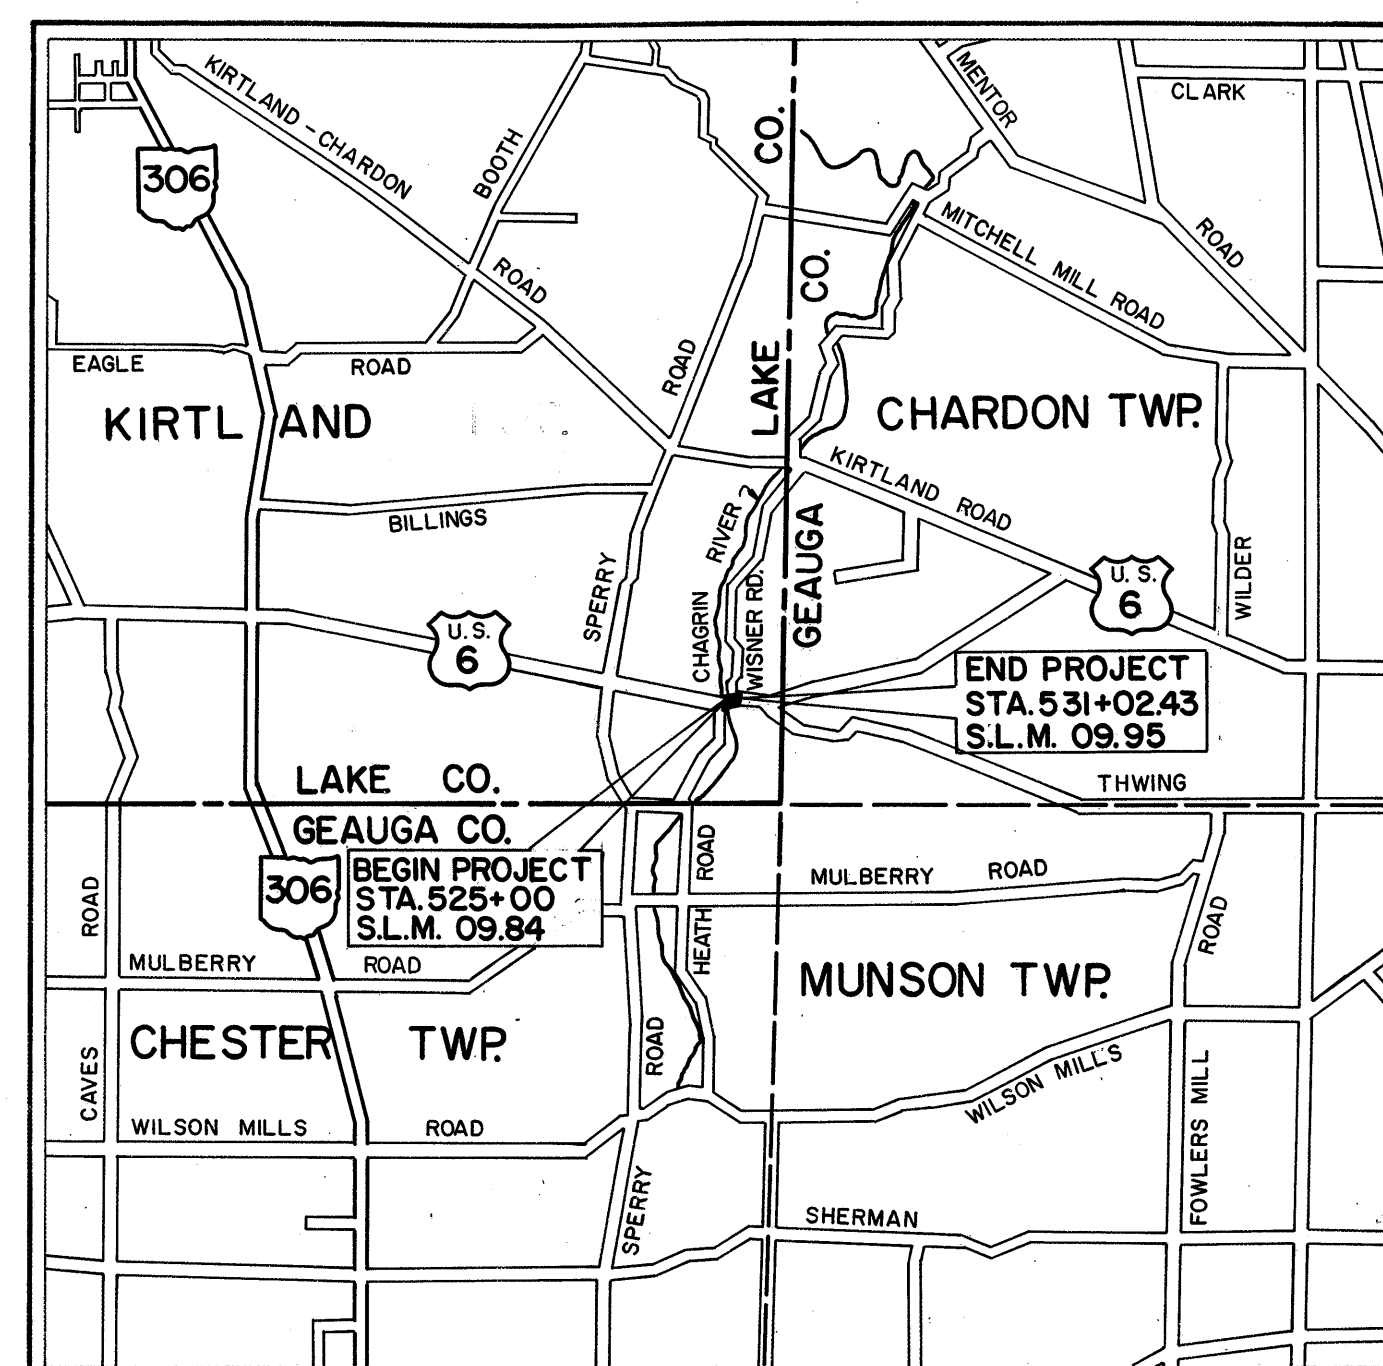

LOCATION MAP

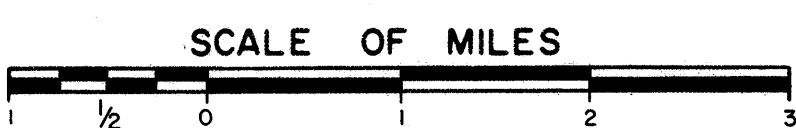

Portion to be improved	-----
State Roads	=====
Other Roads	-----

SCALES

Plan	0 20 40
Profile: Horizontal	0 20 40
Profile: Vertical	0 5 10
Cross Sections	0 10 20

SUPPLEMENTAL PRINTS OF STANDARD CONSTRUCTION DRAWINGS			
BP-6	6-1-65	CPA-1-71	3-16-71
BP-5	6-1-72	CPP-1-71	3-16-71
		DBR-1-71	1-1-71
		CS-1-71	1-1-71
GR-2A	1-1-71		
GR-2B	11-9-71		
GR-4	11-9-71		
GR-3	11-7-71		
L-1	6-1-73		
MC-3	6-1-73		
AS-1-72	6-30-72		

1975 SPECIFICATIONS

The standard specifications of the State of Ohio, Department of Transportation including changes and supplemental specifications listed in the proposal shall govern this improvement.

The right of way for this improvement will be provided by the State of Ohio.

I hereby approve these plans and declare that the making of this improvement will not require the closing to traffic of the highway, except as noted on Sheet 4, and that provisions for the maintenance and safety of traffic will be as set forth on the plans and estimates.

Approved Joseph J. Powell
Date 12-12-74 District Deputy Director of Transportation

Approved Robert B. Pfeiffer
Date 2-11-75 Engineer, Bureau of Bridges

Approved E. J. Schaefer
Date 2-26-75 Engineer, Bureau of Roadway Design

Approved William C. Stahl
Date 2-26-75 Assistant Deputy Director For Highway Design

Approved W. Billingsley
Date 2/26/75 Assistant Deputy Director For Real Estate

Approved Howard E. Nolan
Date 2/26/75 Assistant Deputy Director For Program Development

Approved _____
Date _____ Chief Engineer, Division of Highways

Approved William W. Baker
Date 2-27-75 Deputy Director, Division of Highways

Approved David S. Miller
Date 2-20-75 Assistant Director, Department of Transportation

Approved Richard D. ...
Date 2-28-75 Director, Department of Transportation

SUPPLEMENTAL SPECIFICATIONS	
1001	3-20-72
808	1-1-71
836	1-1-71

DEPARTMENT OF TRANSPORTATION
FEDERAL HIGHWAY ADMINISTRATION

APPROVED: _____

DIVISION - ENGINEER _____ DATE _____

Project: LAK-6-9.84
Date of Letting 19____, Contract No. _____