



**CURVE DATA**

R = 915.58'  
T = 100'  
L = 199.22'  
Δ = 12°-28'  
D = 6°-15'-30"

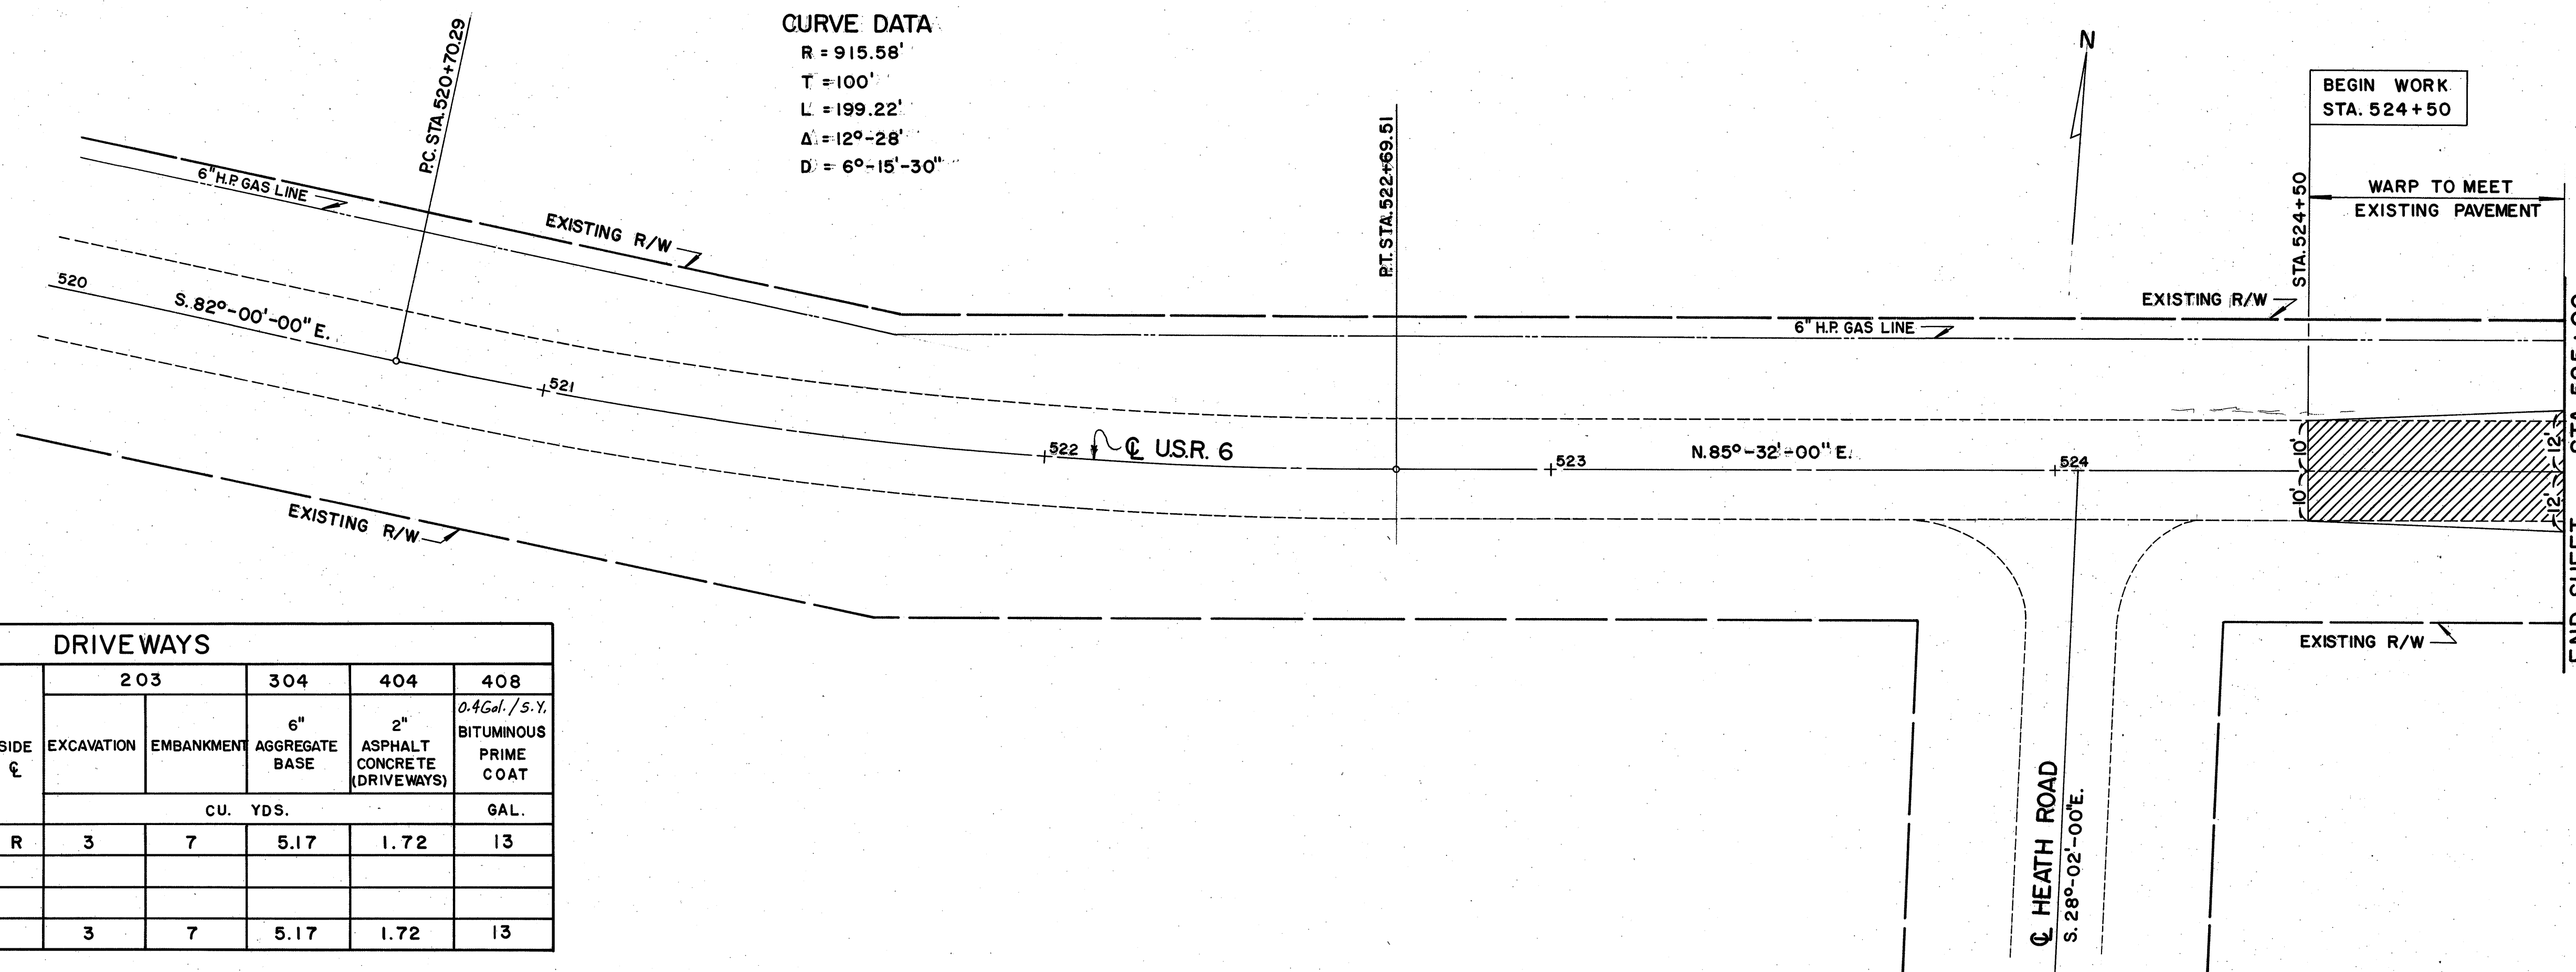

DRIVEWAYS							
REF NO	STATION	SIDE	203		304	404	0.4 Gal./5-Y. BITUMINOUS PRIME COAT
			EXCAVATION	EMBANKMENT	6" AGGREGATE BASE	2" ASPHALT CONCRETE (DRIVEWAYS)	
			CU. YDS.				GAL.
I-D	525+55	R	3	7	5.17	1.72	13
TOTAL			3	7	5.17	1.72	13

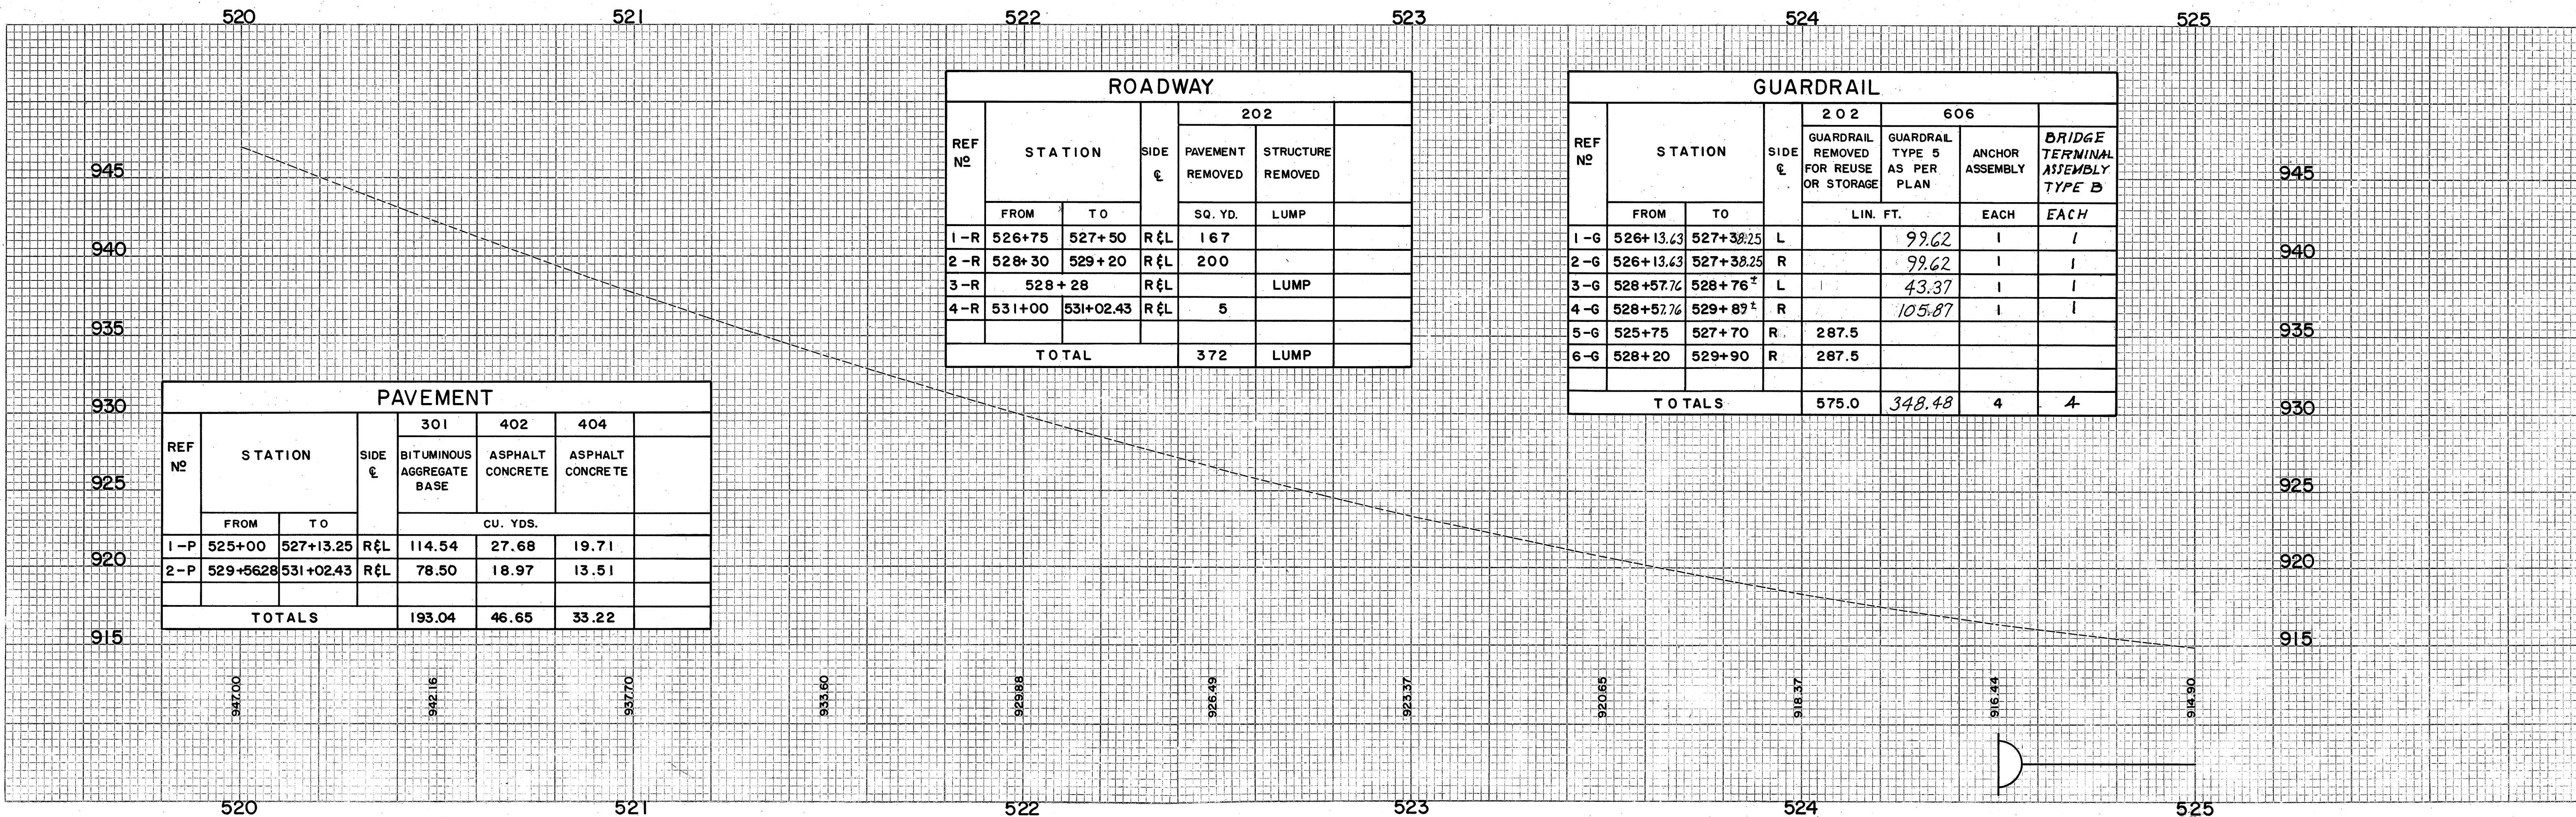

PLAN & PROFILE... STA. 520+00 TO STA. 525+00