



FOR QUANTITIES SEE SHEET NO. 6

END PROJECT
STA. 531+02.43
S.L.M. 9.95

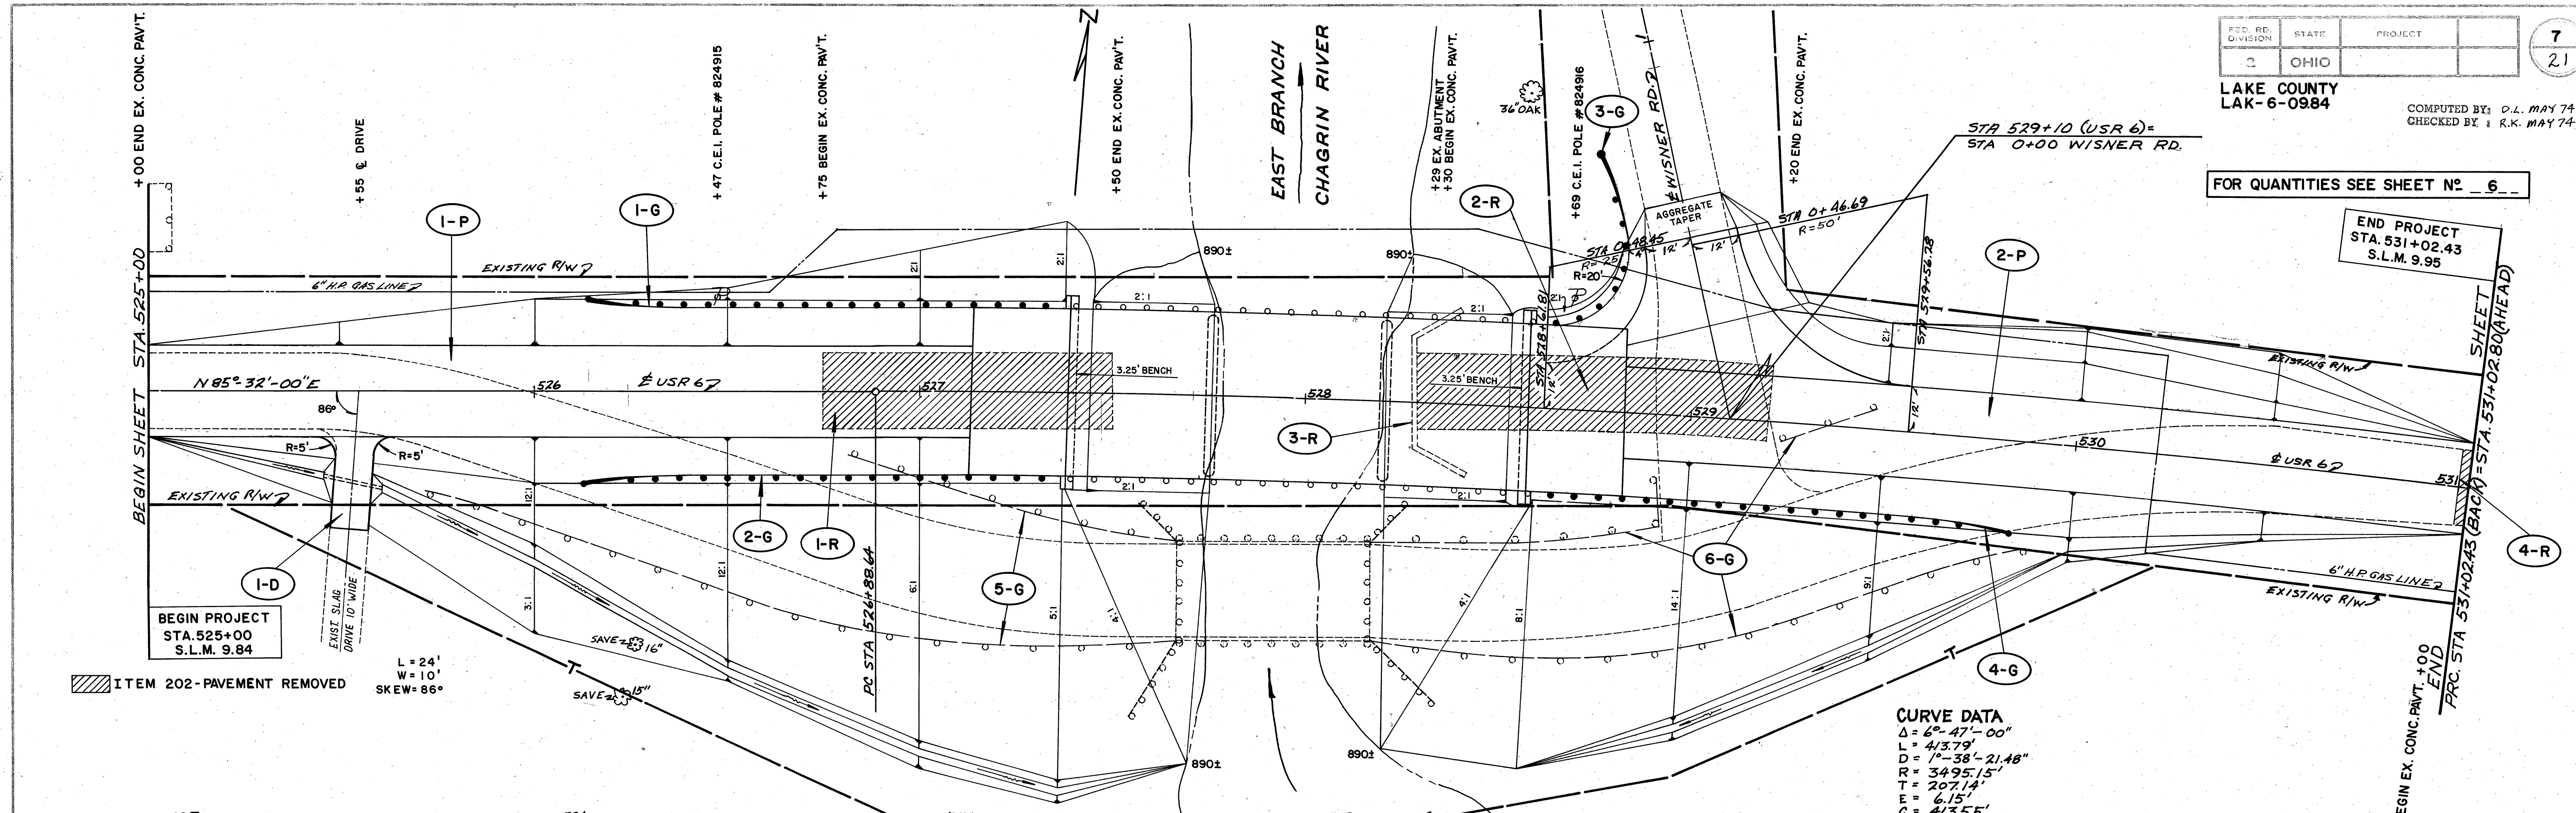

CURVE DATA

Δ	= 6° 47' 00"
PT	= 43.79'
PR	= 14' 38" 21.48"
ET	= 34.95, 15'
MT	= 207.14'
C	= 413.55'

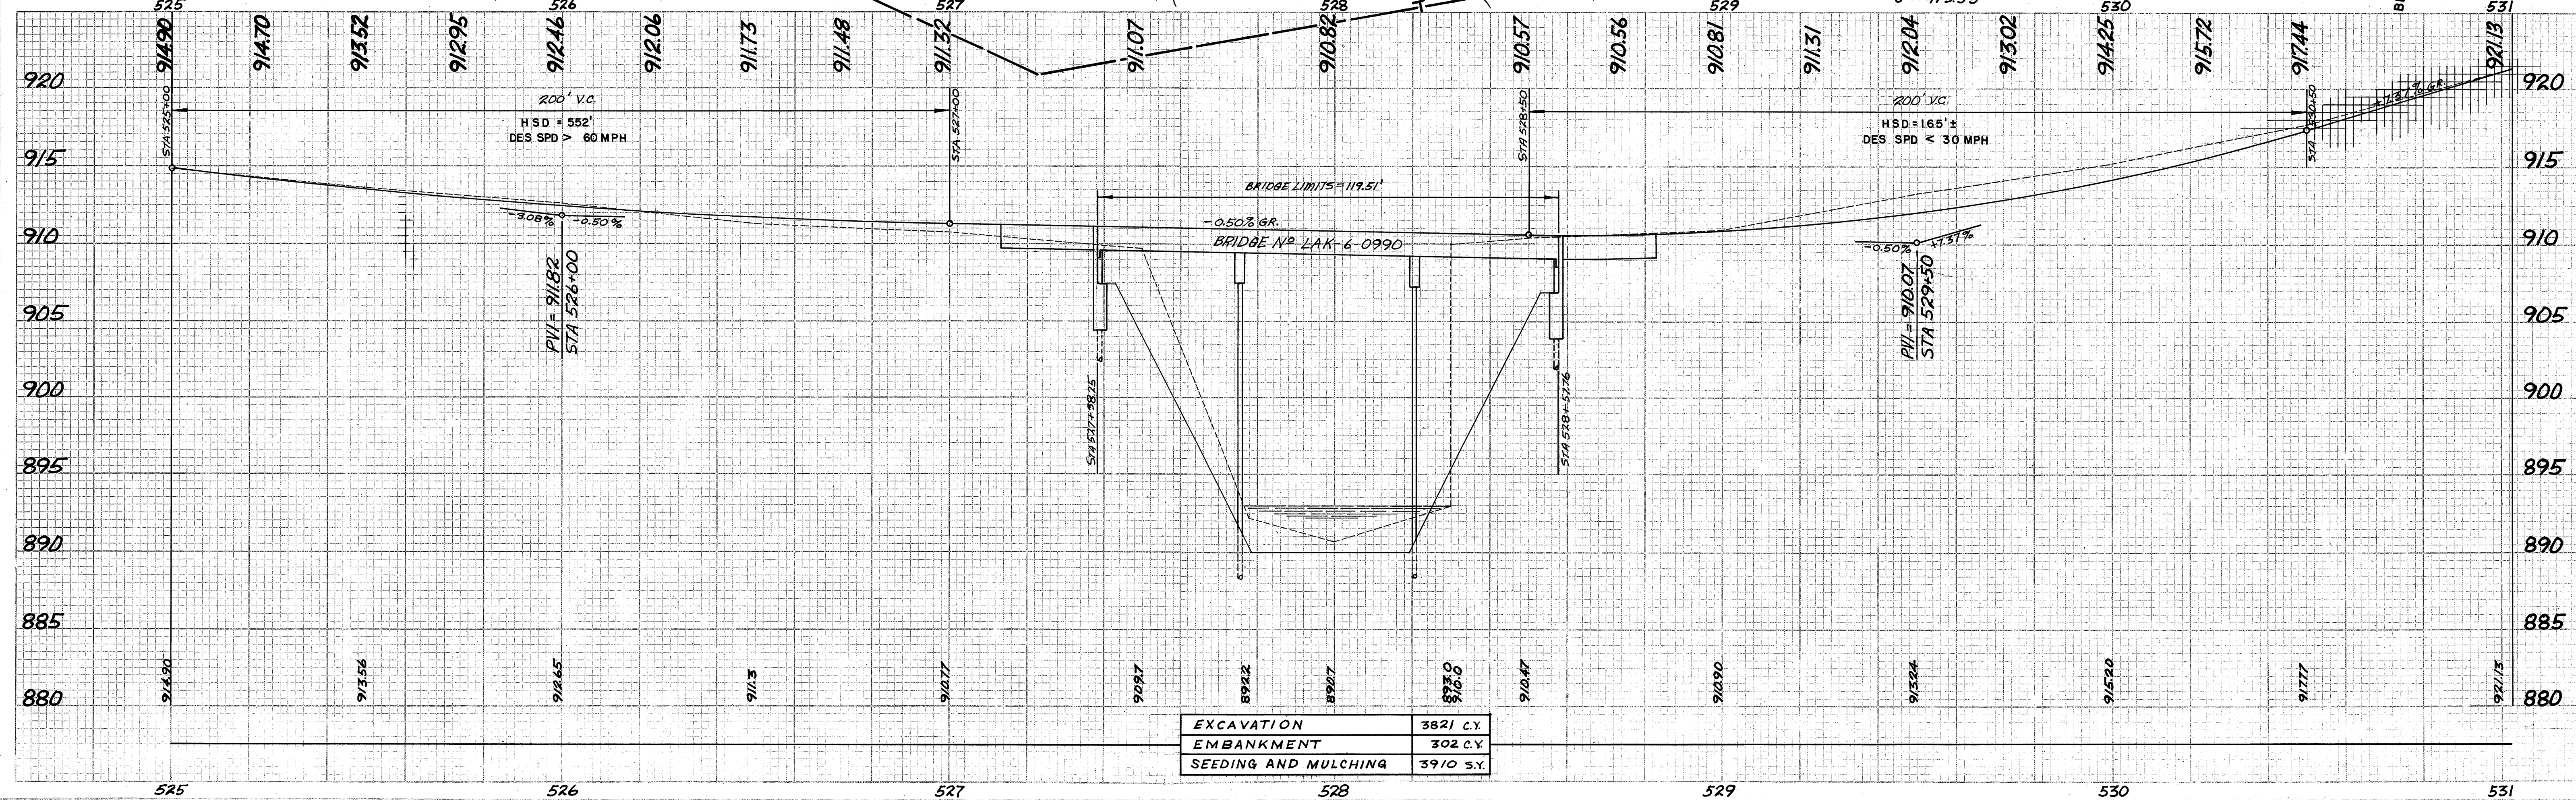

EXCAVATION	3821 C.Y.
EMBANKMENT	302 C.Y.
SEEDING AND MULCHING	3910 S.Y.

PLAN & PROFILE STA 525+00 TO PRC STA 531+02.43 (BACK)