


FED. RD. DIVISION	STATE	PROJECT	10 21
2	OHIO		

LAKE COUNTY
LAK. - 6-09.84

COMPUTED BY: D.L. #0774
CHECKED BY: R.K. #0774

END AREA	VOLUME	
	CUT	FILL
910	103	2
920		131
910	39	0
920		40
910	4	0
920		4
910	0	0
920		0
910	0	0

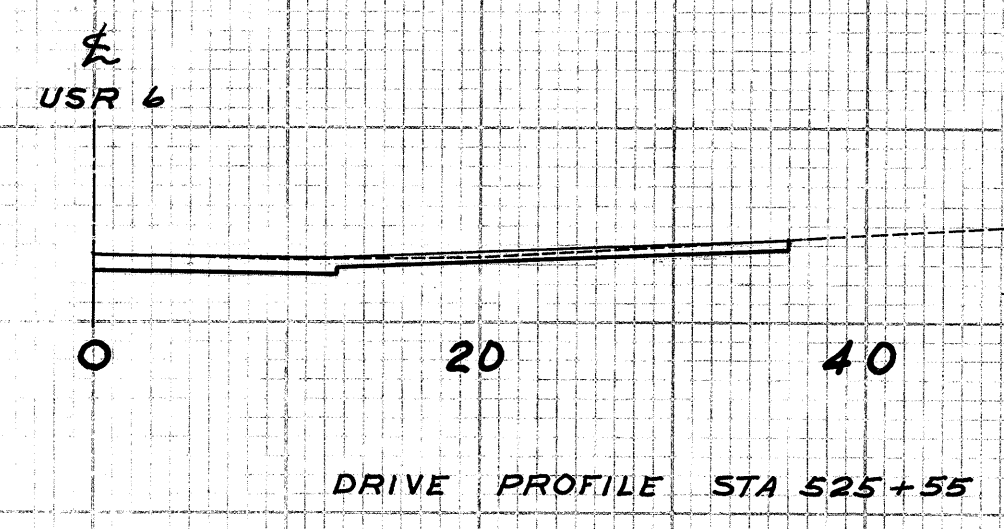

CROSS SECTIONS USR 6 STA. 524+50 TO STA. 526+00