


SEEDING
 EMB. WIDTH SO. YDC.

FED. RD. DIVISION	STATE	PROJECT
2	OHIO	

14
 21

LAKE COUNTY
 LAK.-6-09.84

COMPUTED BY: DL MAY 74
 CHECKED BY: RK MAY 74

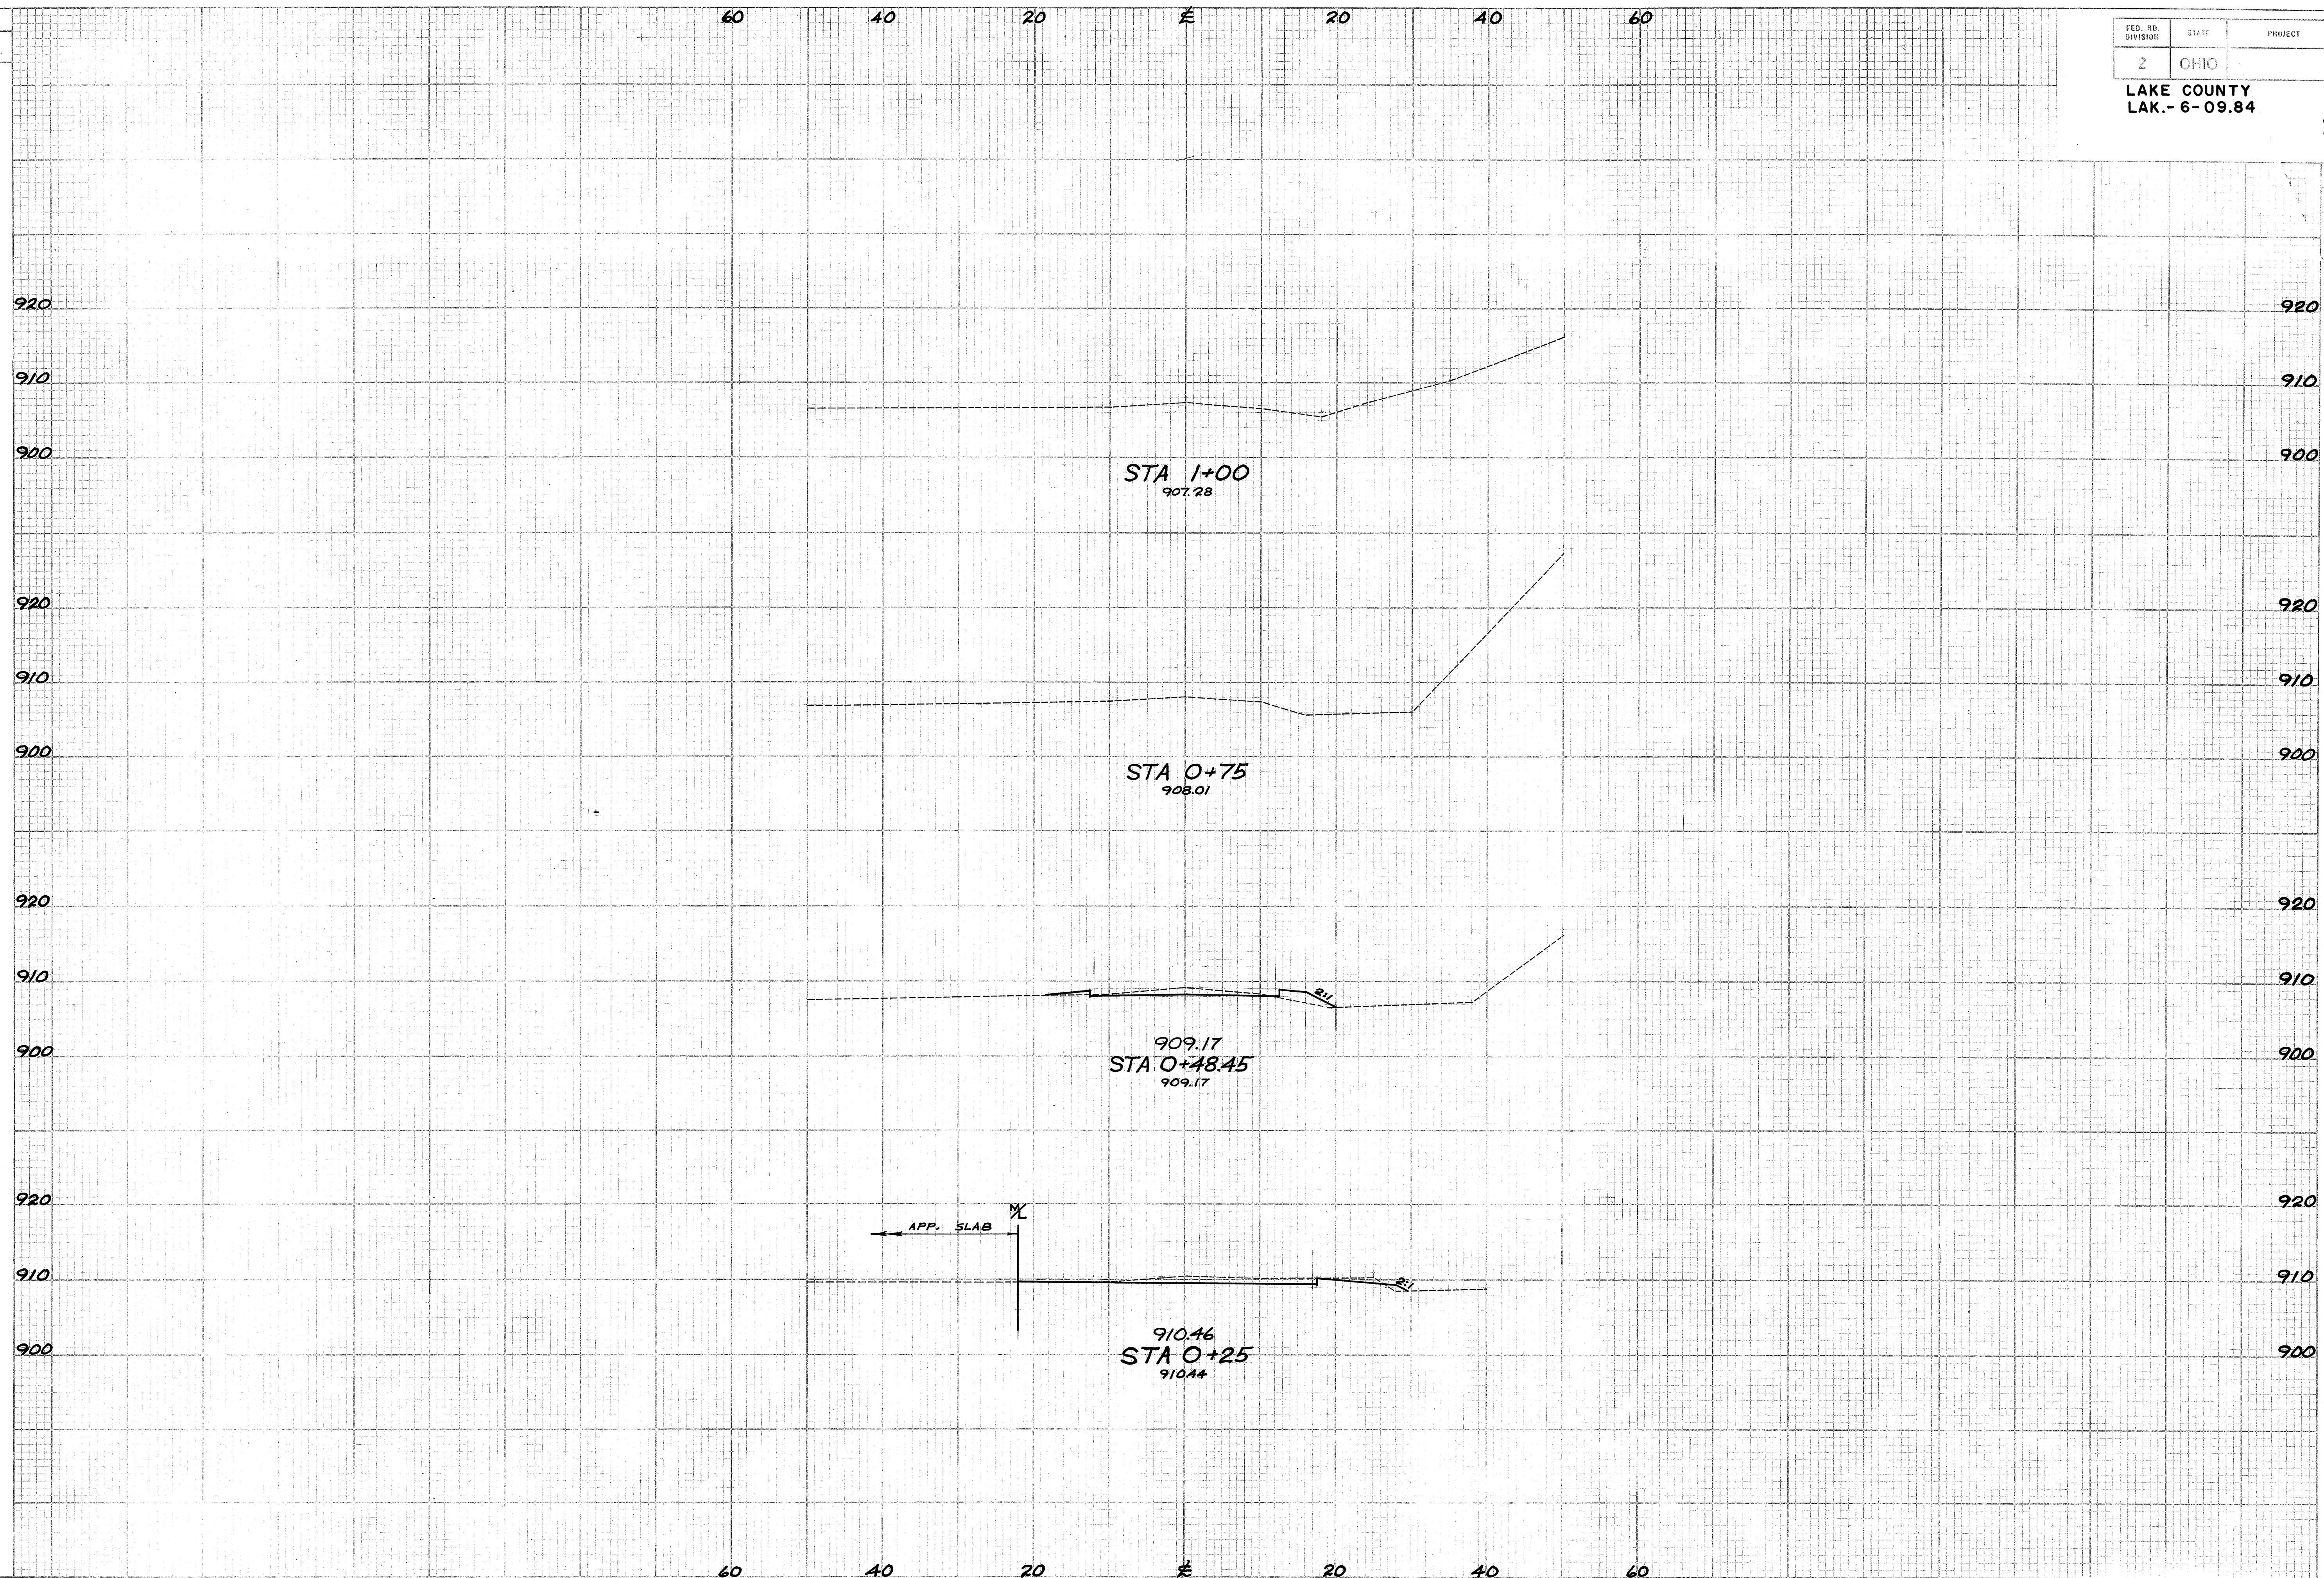

END AREA		VOLUME	
CUT	FILL	CUT	FILL
		10	11
			15
			6
		24	2

CROSS SECTIONS WISNER RD. STA.0+25 TO STA.0+48.45