


MICROFILMED
JAN 18 1985


FED. RD. DIVISION	STATE	PROJECT	
2	OHIO		

18
21

LAK-6-9.84

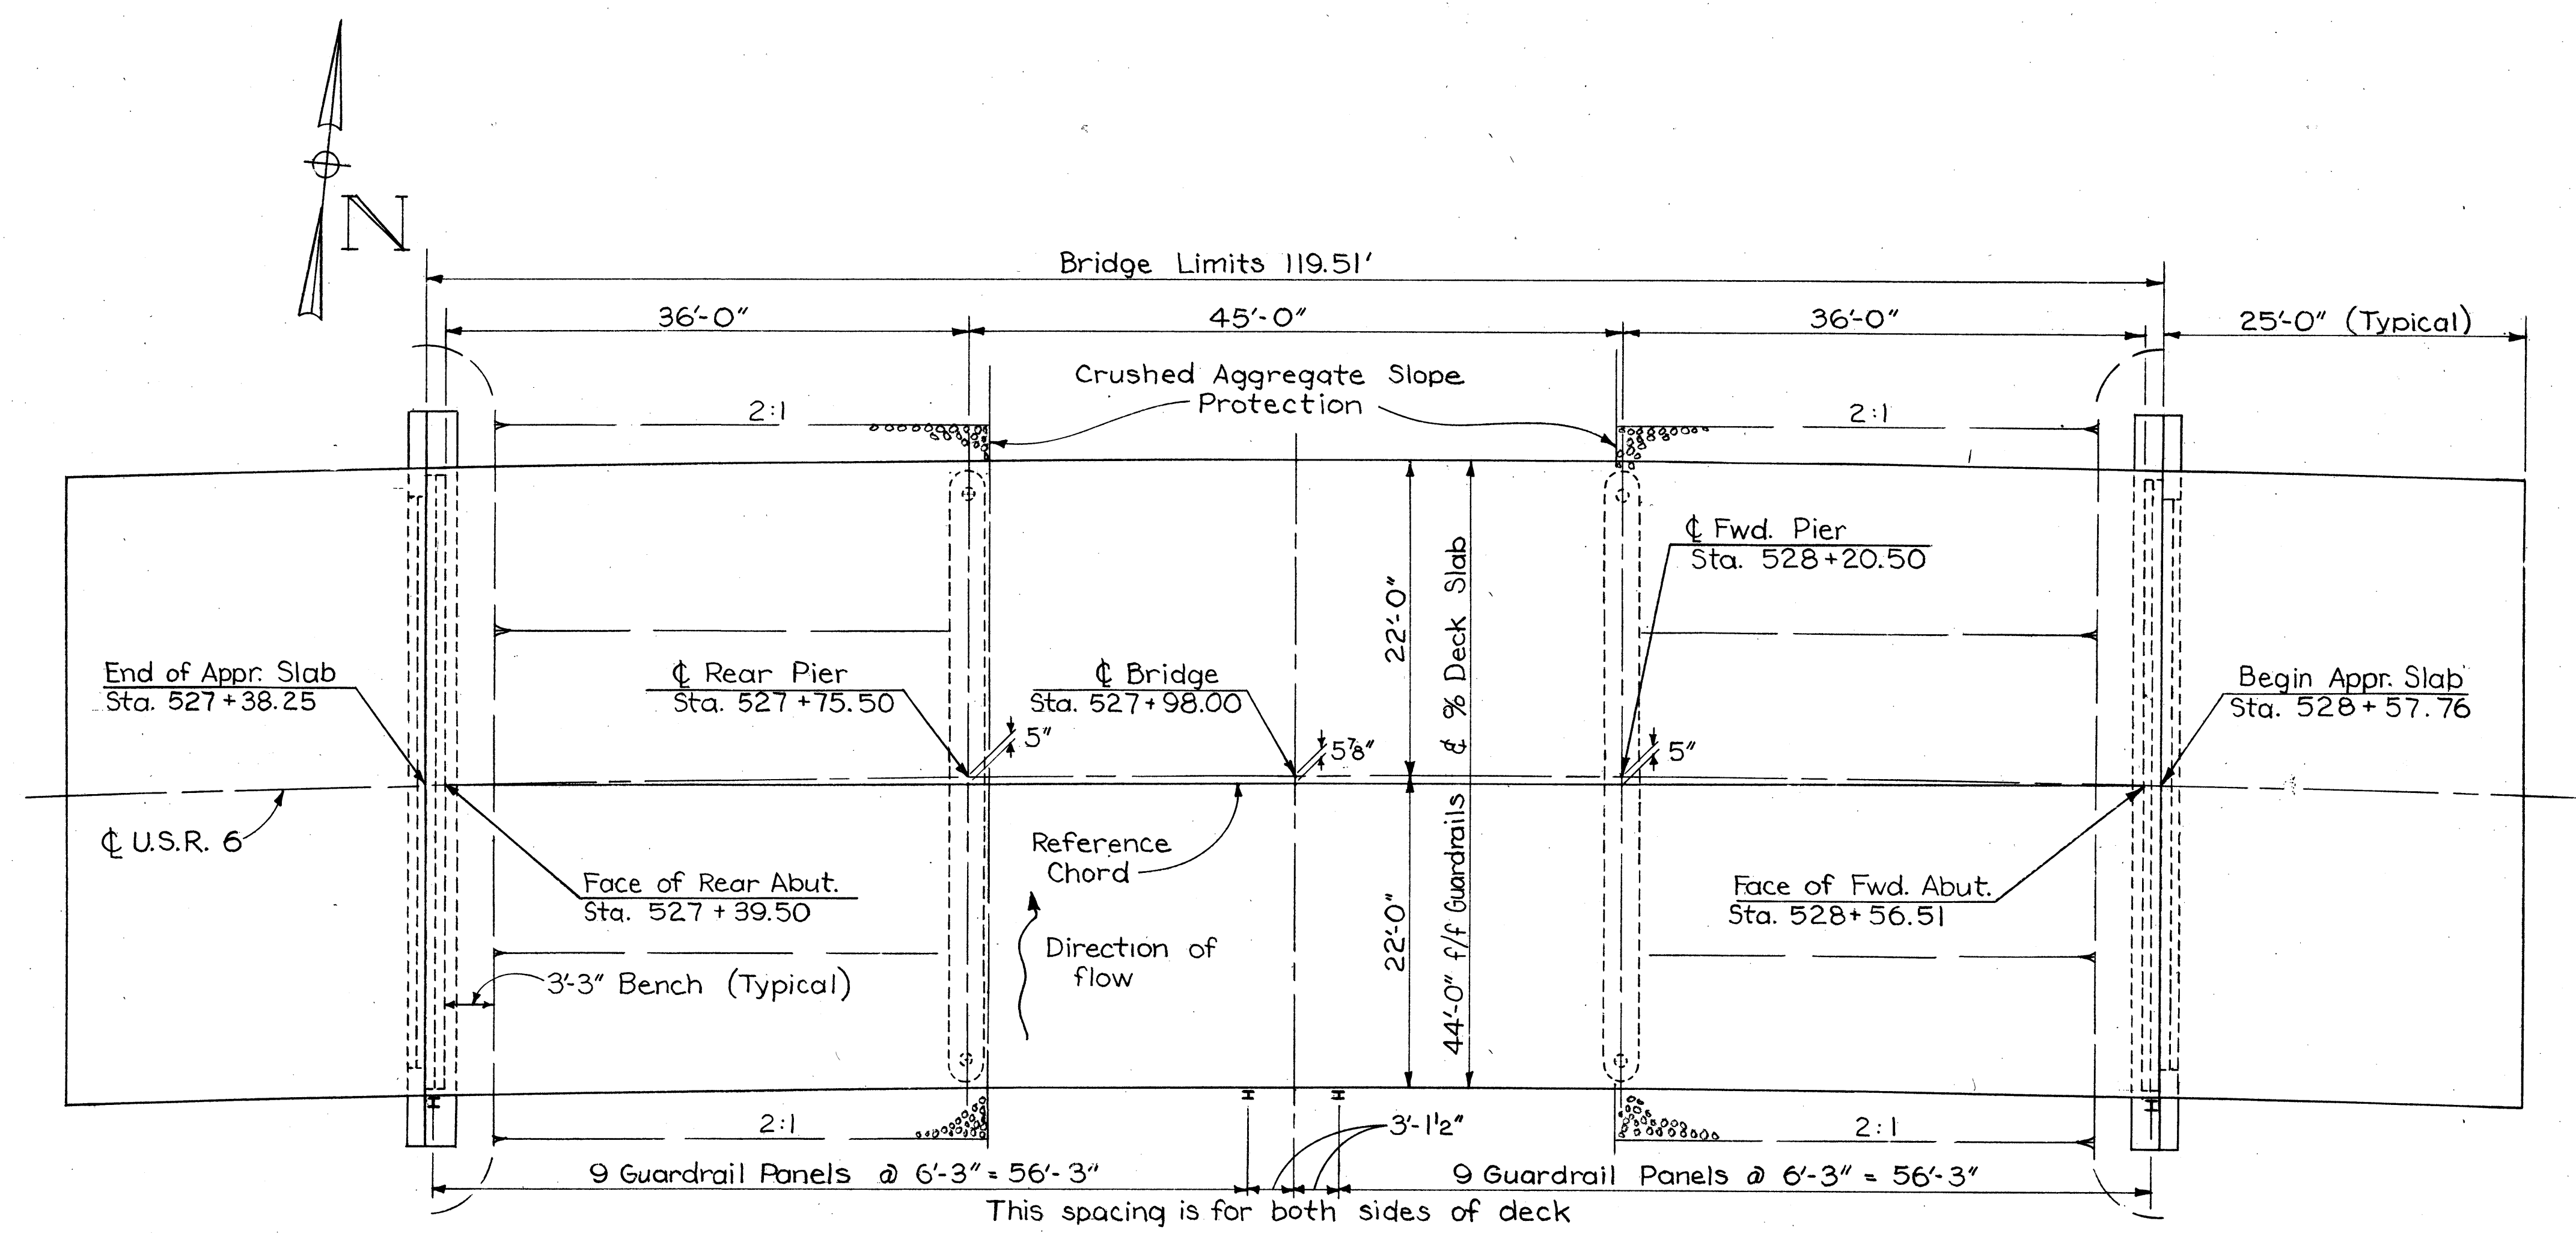

GENERAL PLAN

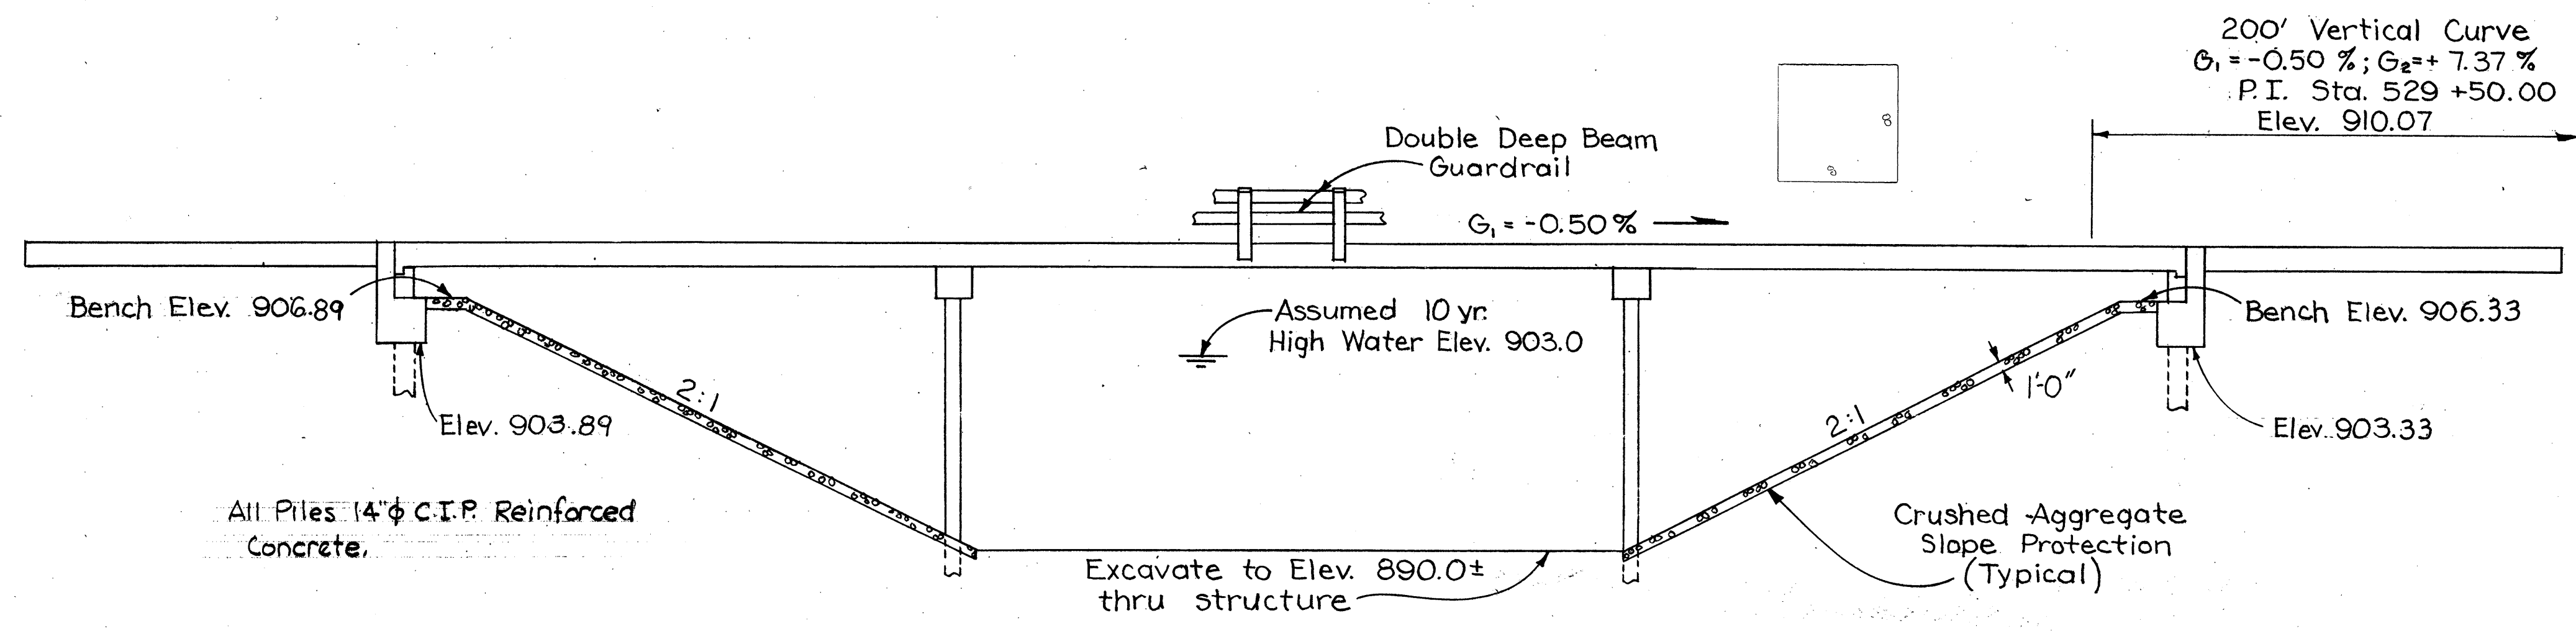

ELEVATION

STATE OF OHIO
DEPARTMENT OF HIGHWAYS
DIVISION OF DESIGN AND CONSTRUCTION
BUREAU OF BRIDGES

3/6

GENERAL PLAN & ELEVATION

Br. No. LAK-6-0990
Over East Branch of Chagrin River

DESIGNED	DRAWN	TRACED	CHECKED	REVIEWED	DATE	REVISED
AGD	AGD		J.D.R.	BFG	8-25-72	