
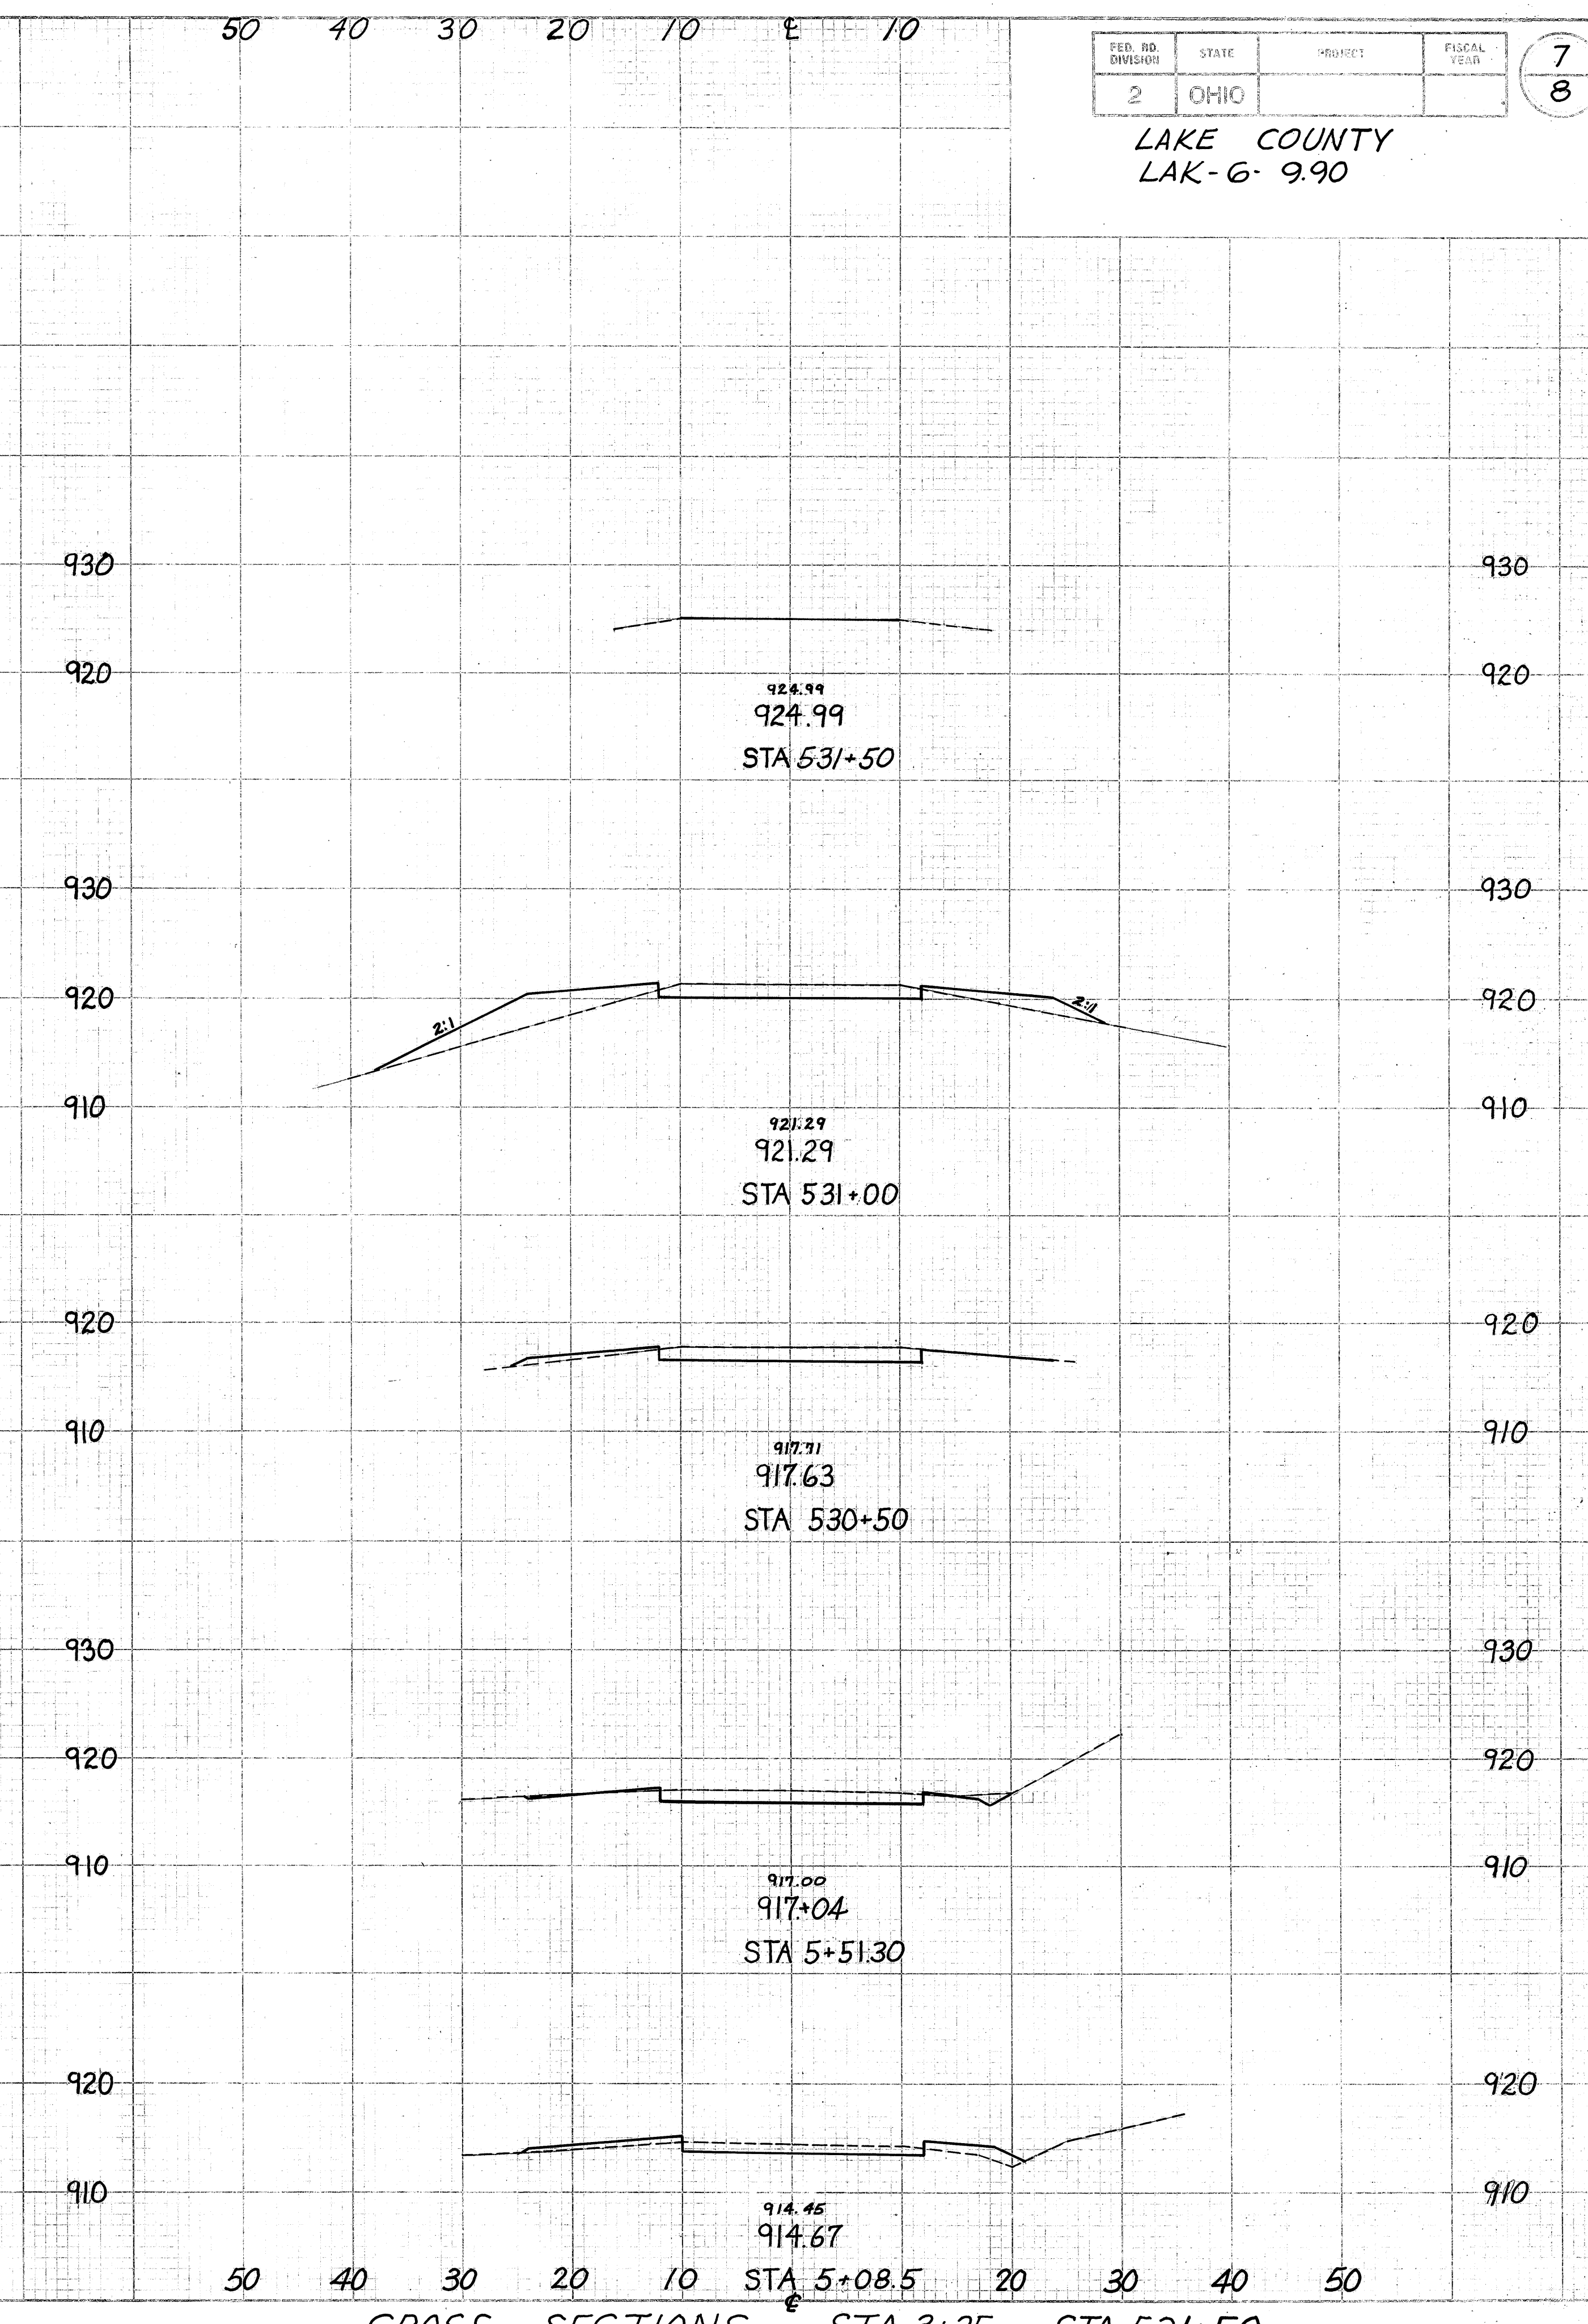


FED. RD. DIVISION	STATE	PROJECT	FISCAL YEAR
2	OHIO		

7
8

LAKE COUNTY
LAK-6-9.90

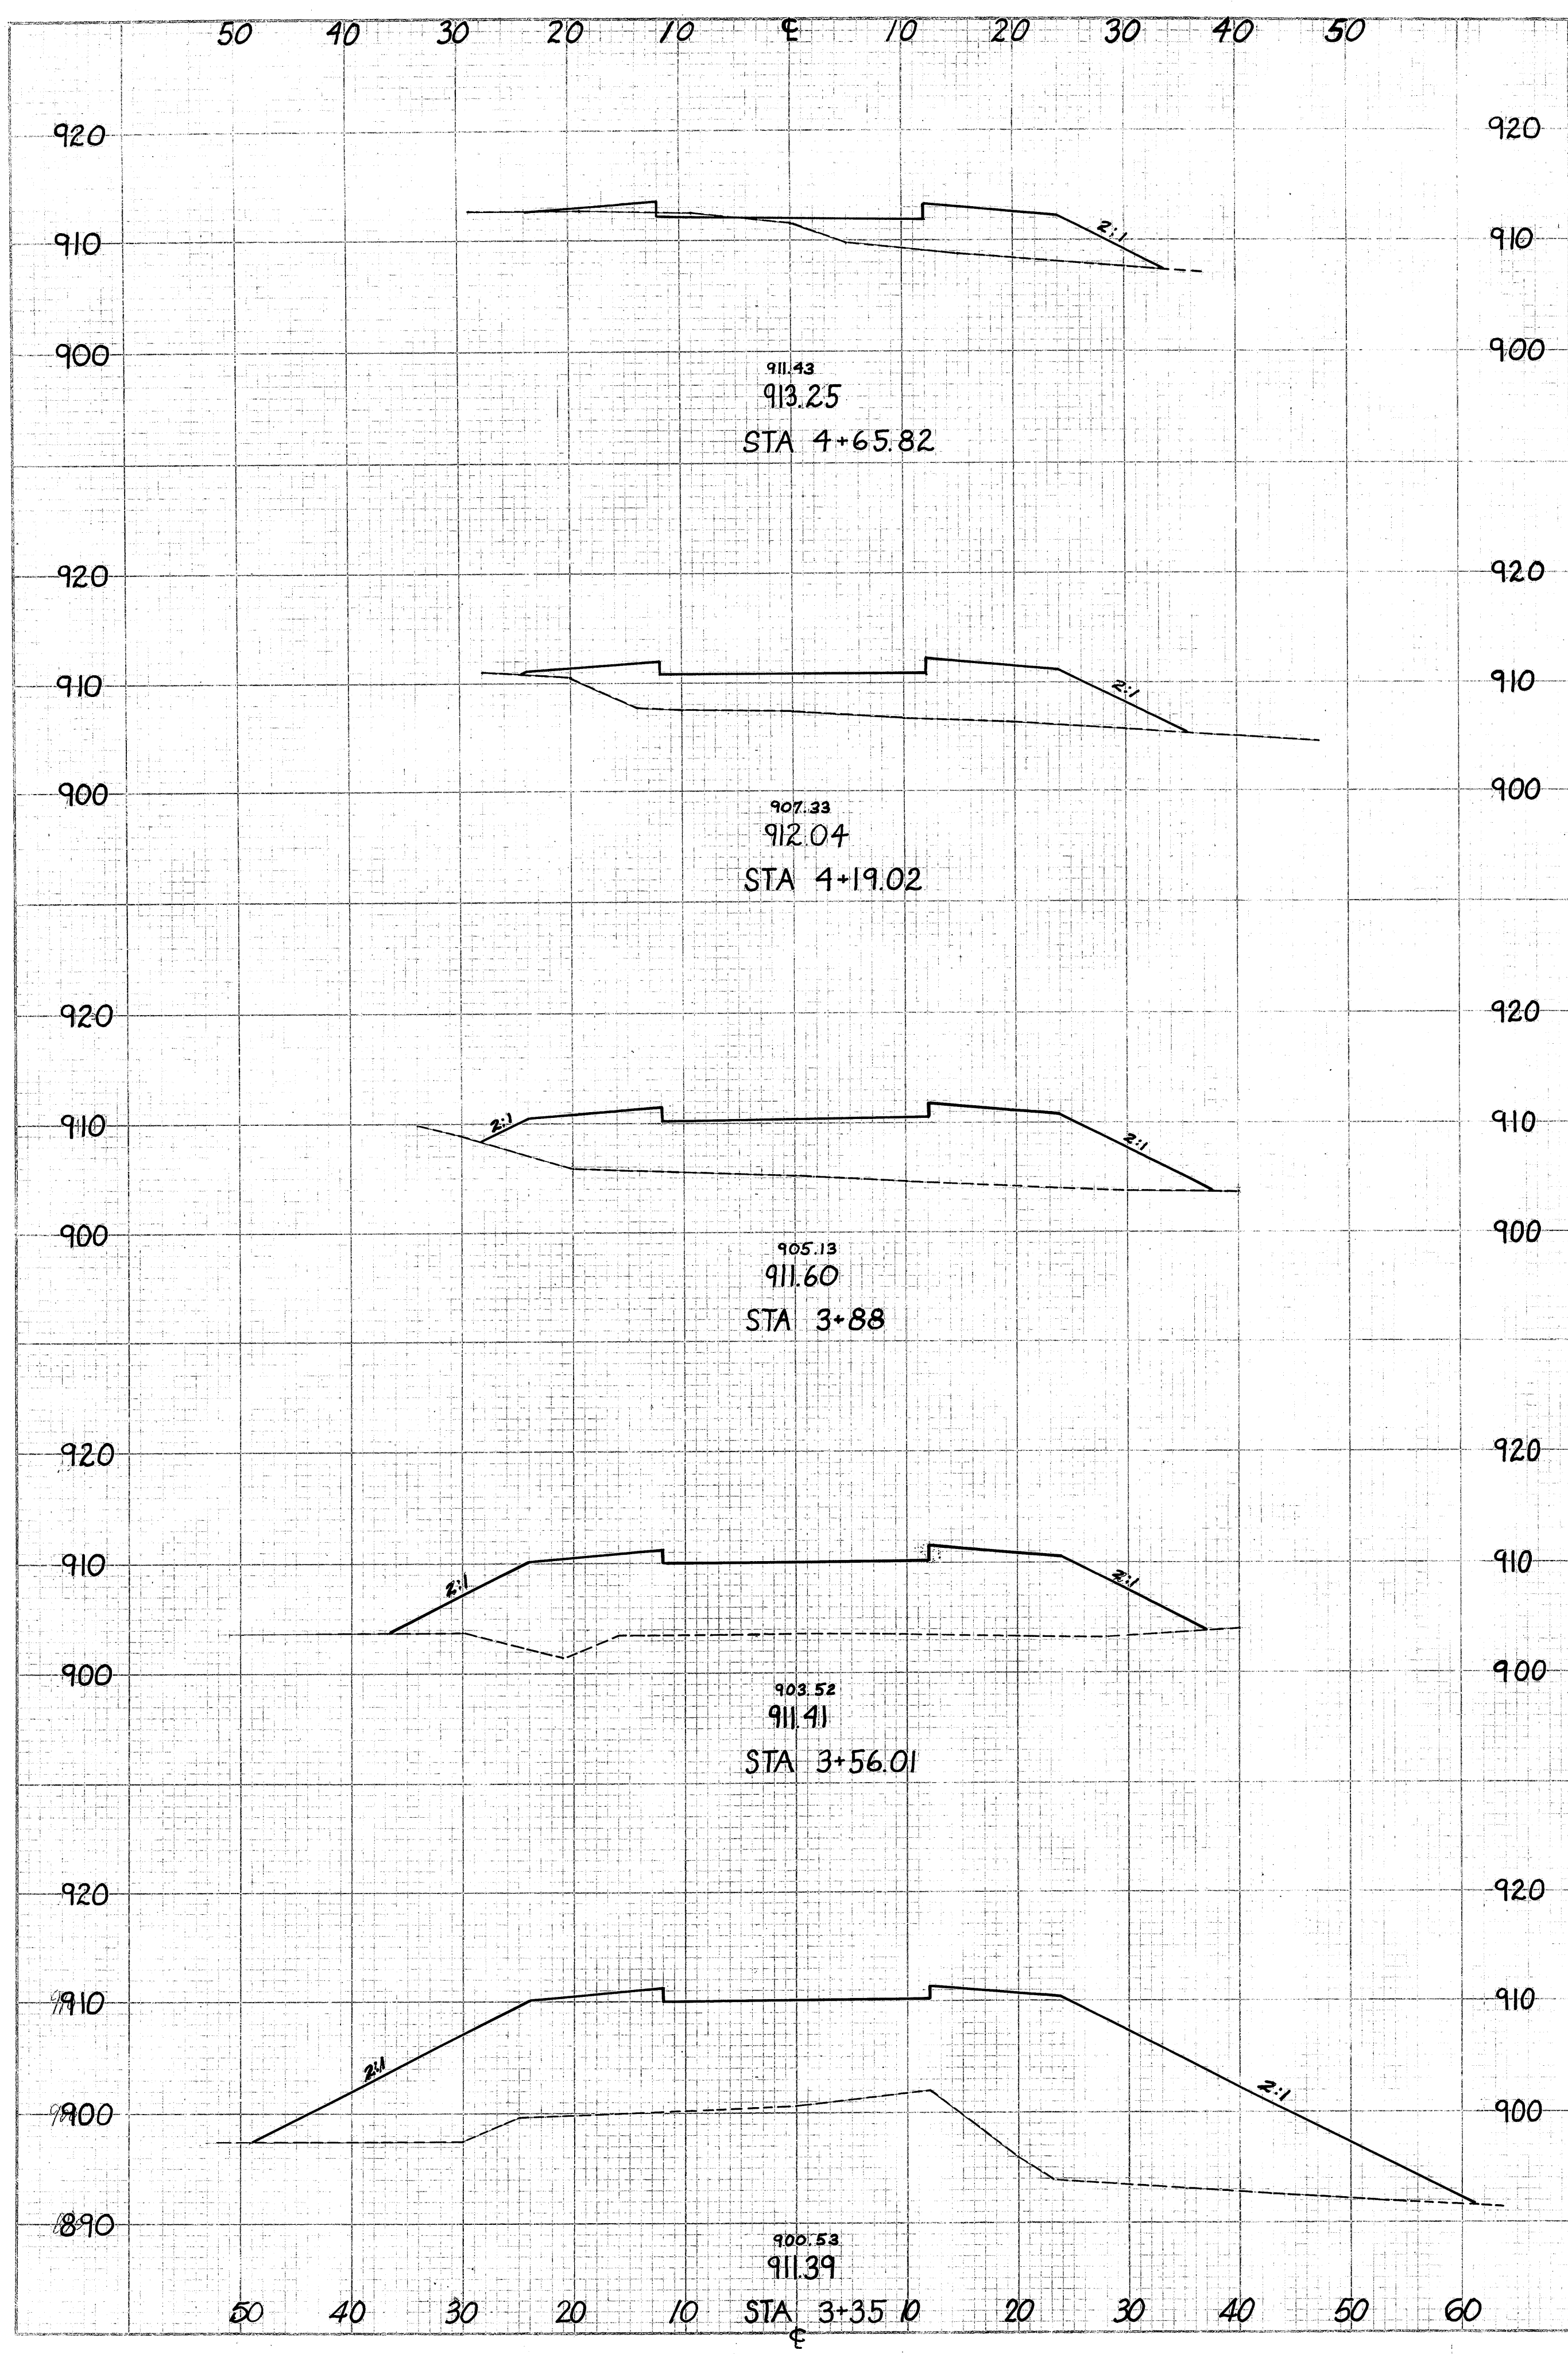

CROSS SECTIONS STA 3+35 TO STA. 531+50