


LAKE COUNTY
S.H. 34 - SEC. A, B,
& C (PT.)

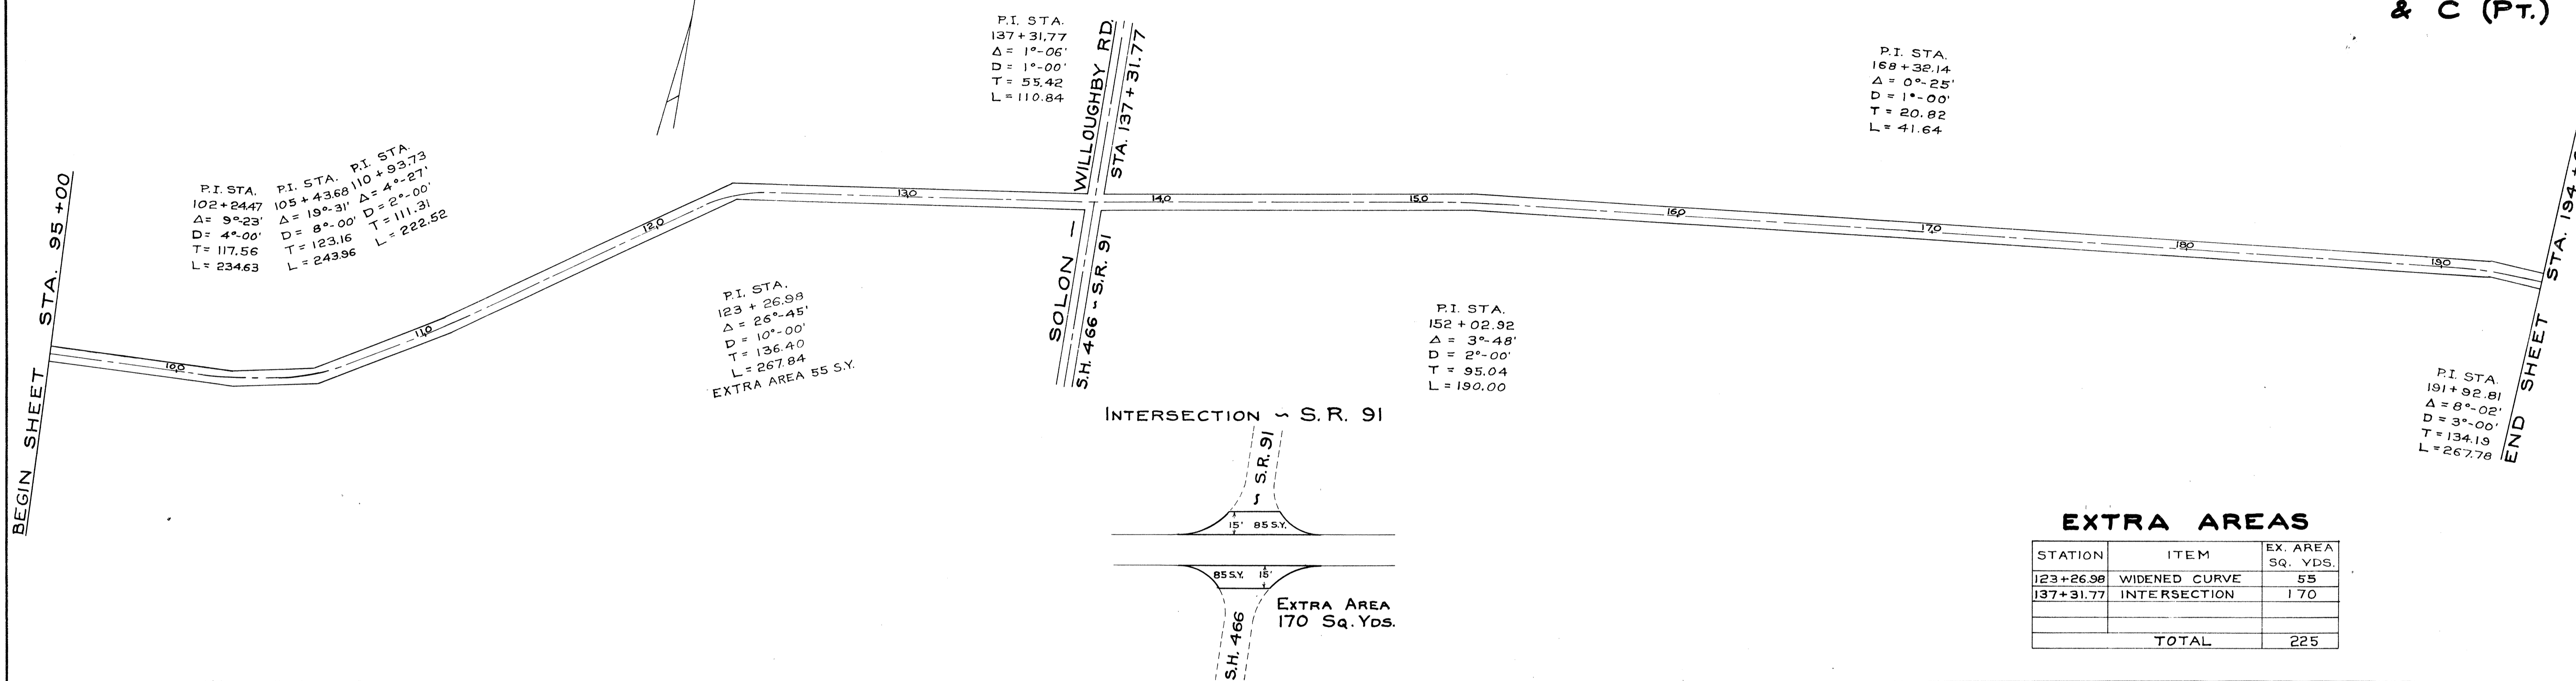

EXTRA AREAS

STATION	ITEM	EX. AREA SQ. YDS.
123+26.98	WIDENED CURVE	55
137+31.77	INTERSECTION	170
	TOTAL	225

