


SEEDING & SODDING	
WIDTH LIN. FT.	AREA SQ. YDS.

END AREA		Cu. Yds.	
CUT	FILL	CUT	FILL

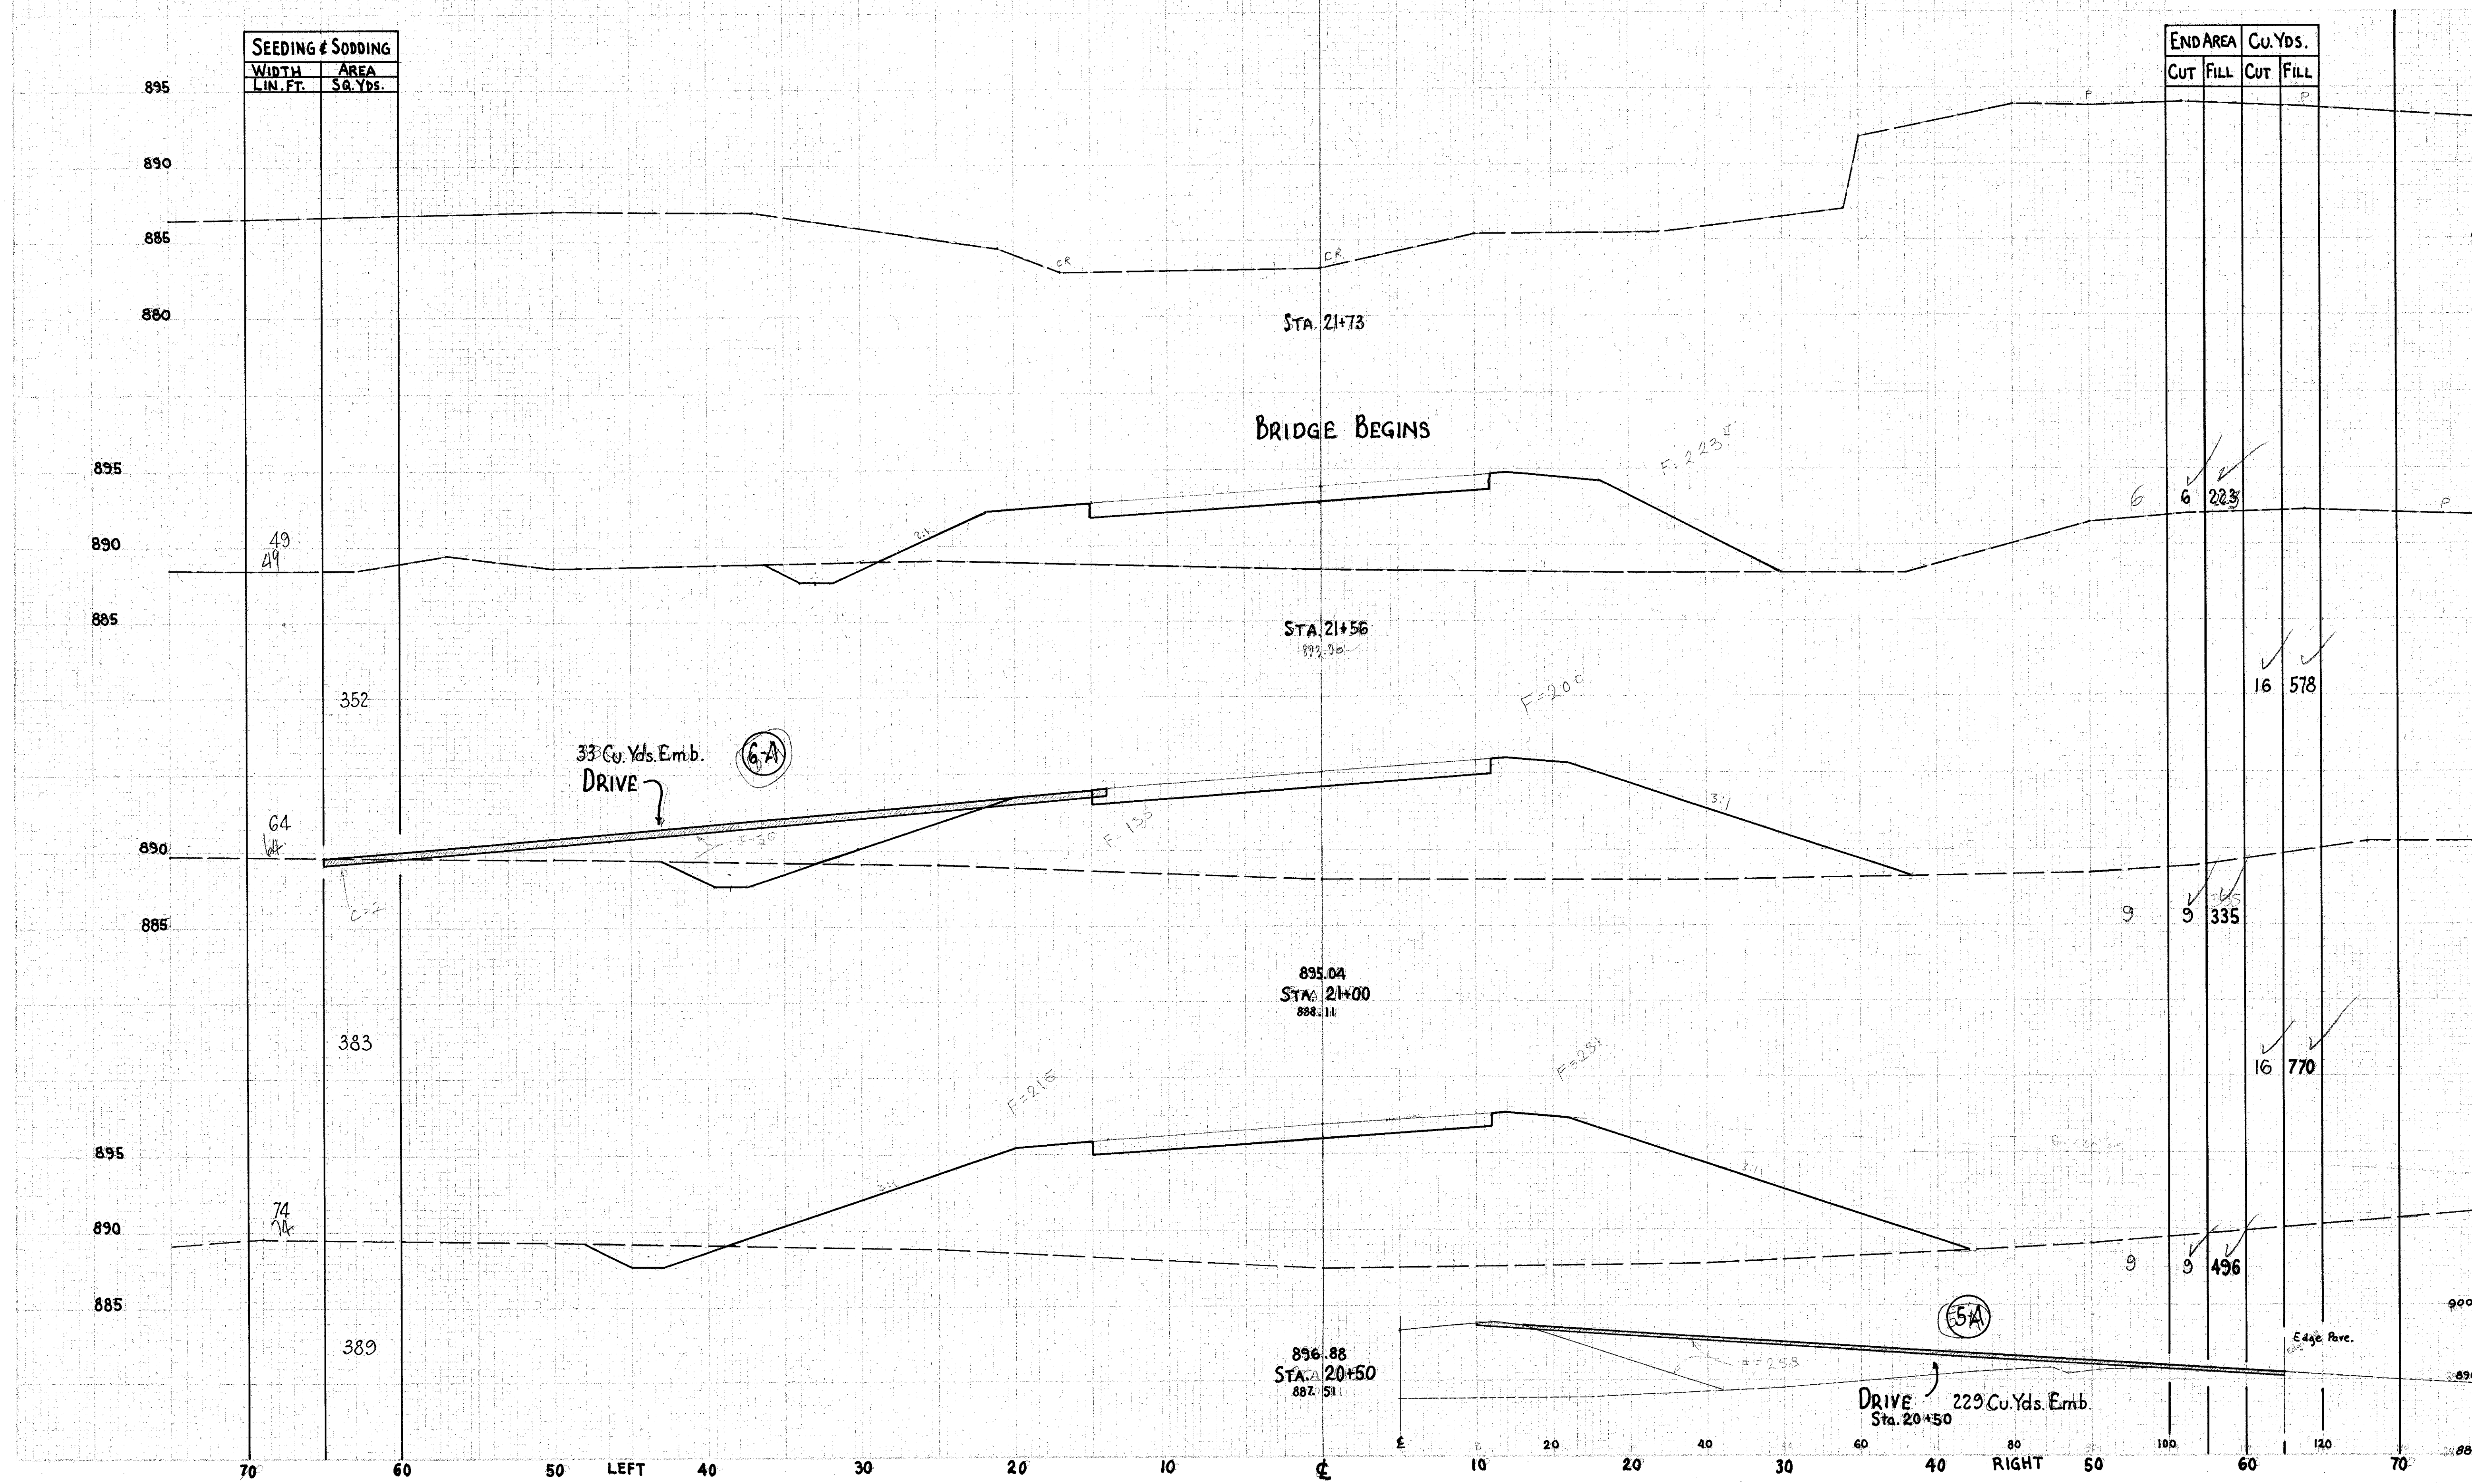

WIDTH LIN. FT.	AREA SQ. YDS.
49	49
64	352
74	383
74	389

CUT	FILL	CUT	FILL
6	223	16	578
9	335	16	770
9	496		

STA. 21+73

BRIDGE BEGINS

STA. 21+56

895.04  
STA. 21+00  
888.11

896.88  
STA. 20+50  
887.51

33 Cu. Yds. Emb.  
DRIVE (6-A)

DRIVE  
Sta. 20+50  
229 Cu. Yds. Emb. (5A)

Edge Rvc.