


PLANIMETERED SEEDING - FROM BERM TO TEMP. R/W LINE. AREA = 2700 S.Y.

| RIGHT-OF-WAY REQUIRED |                      |                    |                  |                  |                   |                 |               |                 |                    |
|-----------------------|----------------------|--------------------|------------------|------------------|-------------------|-----------------|---------------|-----------------|--------------------|
| HIGHWAY PARCEL No.    | OWNER                | AUDITOR PARCEL No. | DEED RECORD BOOK | DEED RECORD PAGE | DEED AREA (ACRES) | GROSS TAKE S.F. | NET TAKE S.F. | RESIDUE (ACRES) | REMARKS            |
| 10-T                  | FRED V. & LINDA SKOK | 8A-7-3             | 764              | 1237             | 12                | 18,811          | 18,811        | 12              | NO BUILDINGS TAKEN |

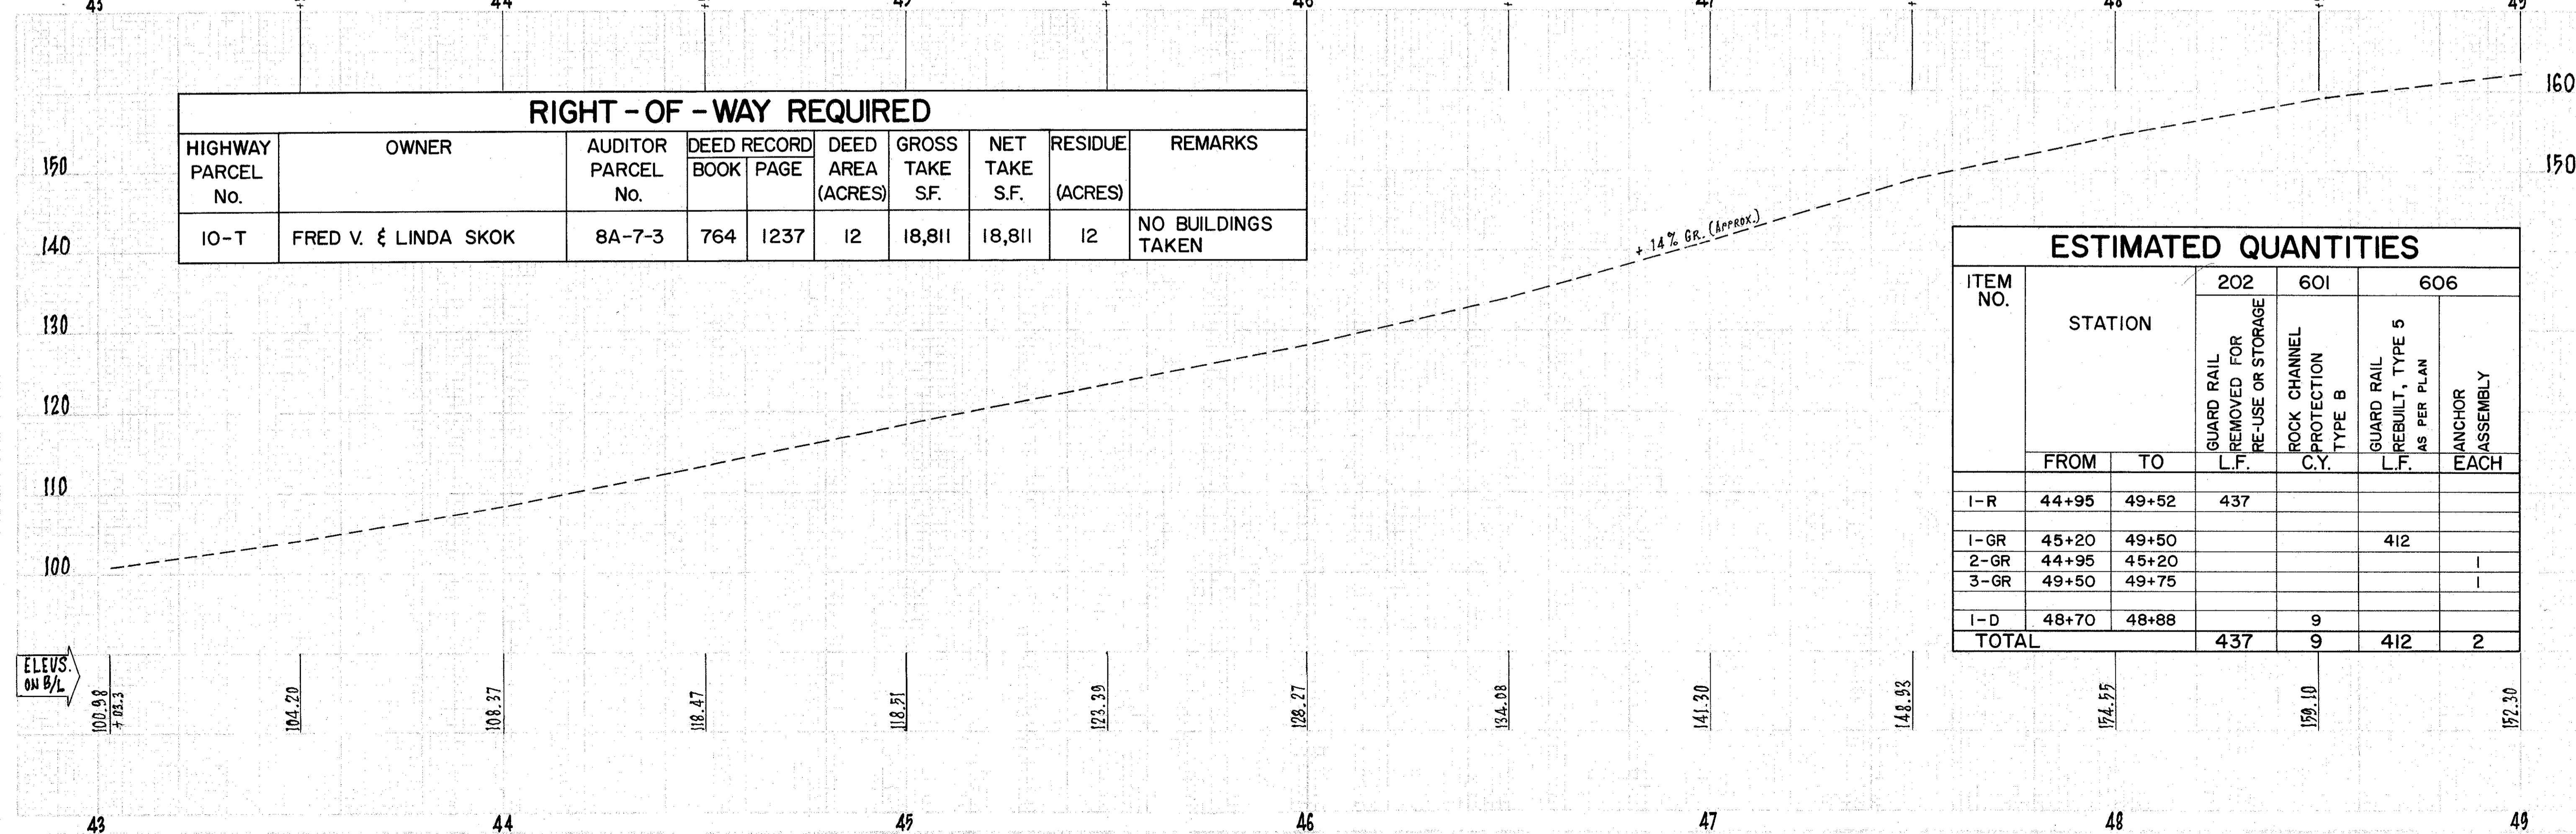

| ESTIMATED QUANTITIES |         |       |   |                                     |   |                      |
|----------------------|---------|-------|---|-------------------------------------|---|----------------------|
| ITEM NO.             | STATION |       | 202   | 601                                 | 606   |                      |
|                      |         |       | GUARD RAIL REMOVED FOR RE-USE OR STORAGE L.F. | ROCK CHANNEL PROTECTION TYPE B C.Y. | GUARD RAIL REBUILT, TYPE 5 AS PER PLAN L.F. | ANCHOR ASSEMBLY EACH |
| 1-R                  | 44+95   | 49+52 | 437   |                                     |   |                      |
| 1-GR                 | 45+20   | 49+50 |   |                                     | 412   |                      |
| 2-GR                 | 44+95   | 45+20 |   |                                     |   | 1                    |
| 3-GR                 | 49+50   | 49+75 |   |                                     |   | 1                    |
| 1-D                  | 48+70   | 48+88 |   | 9                                   |   |                      |
| <b>TOTAL</b>         |         |       | <b>437</b>                                    | <b>9</b>                            | <b>412</b>                                  | <b>2</b>             |