
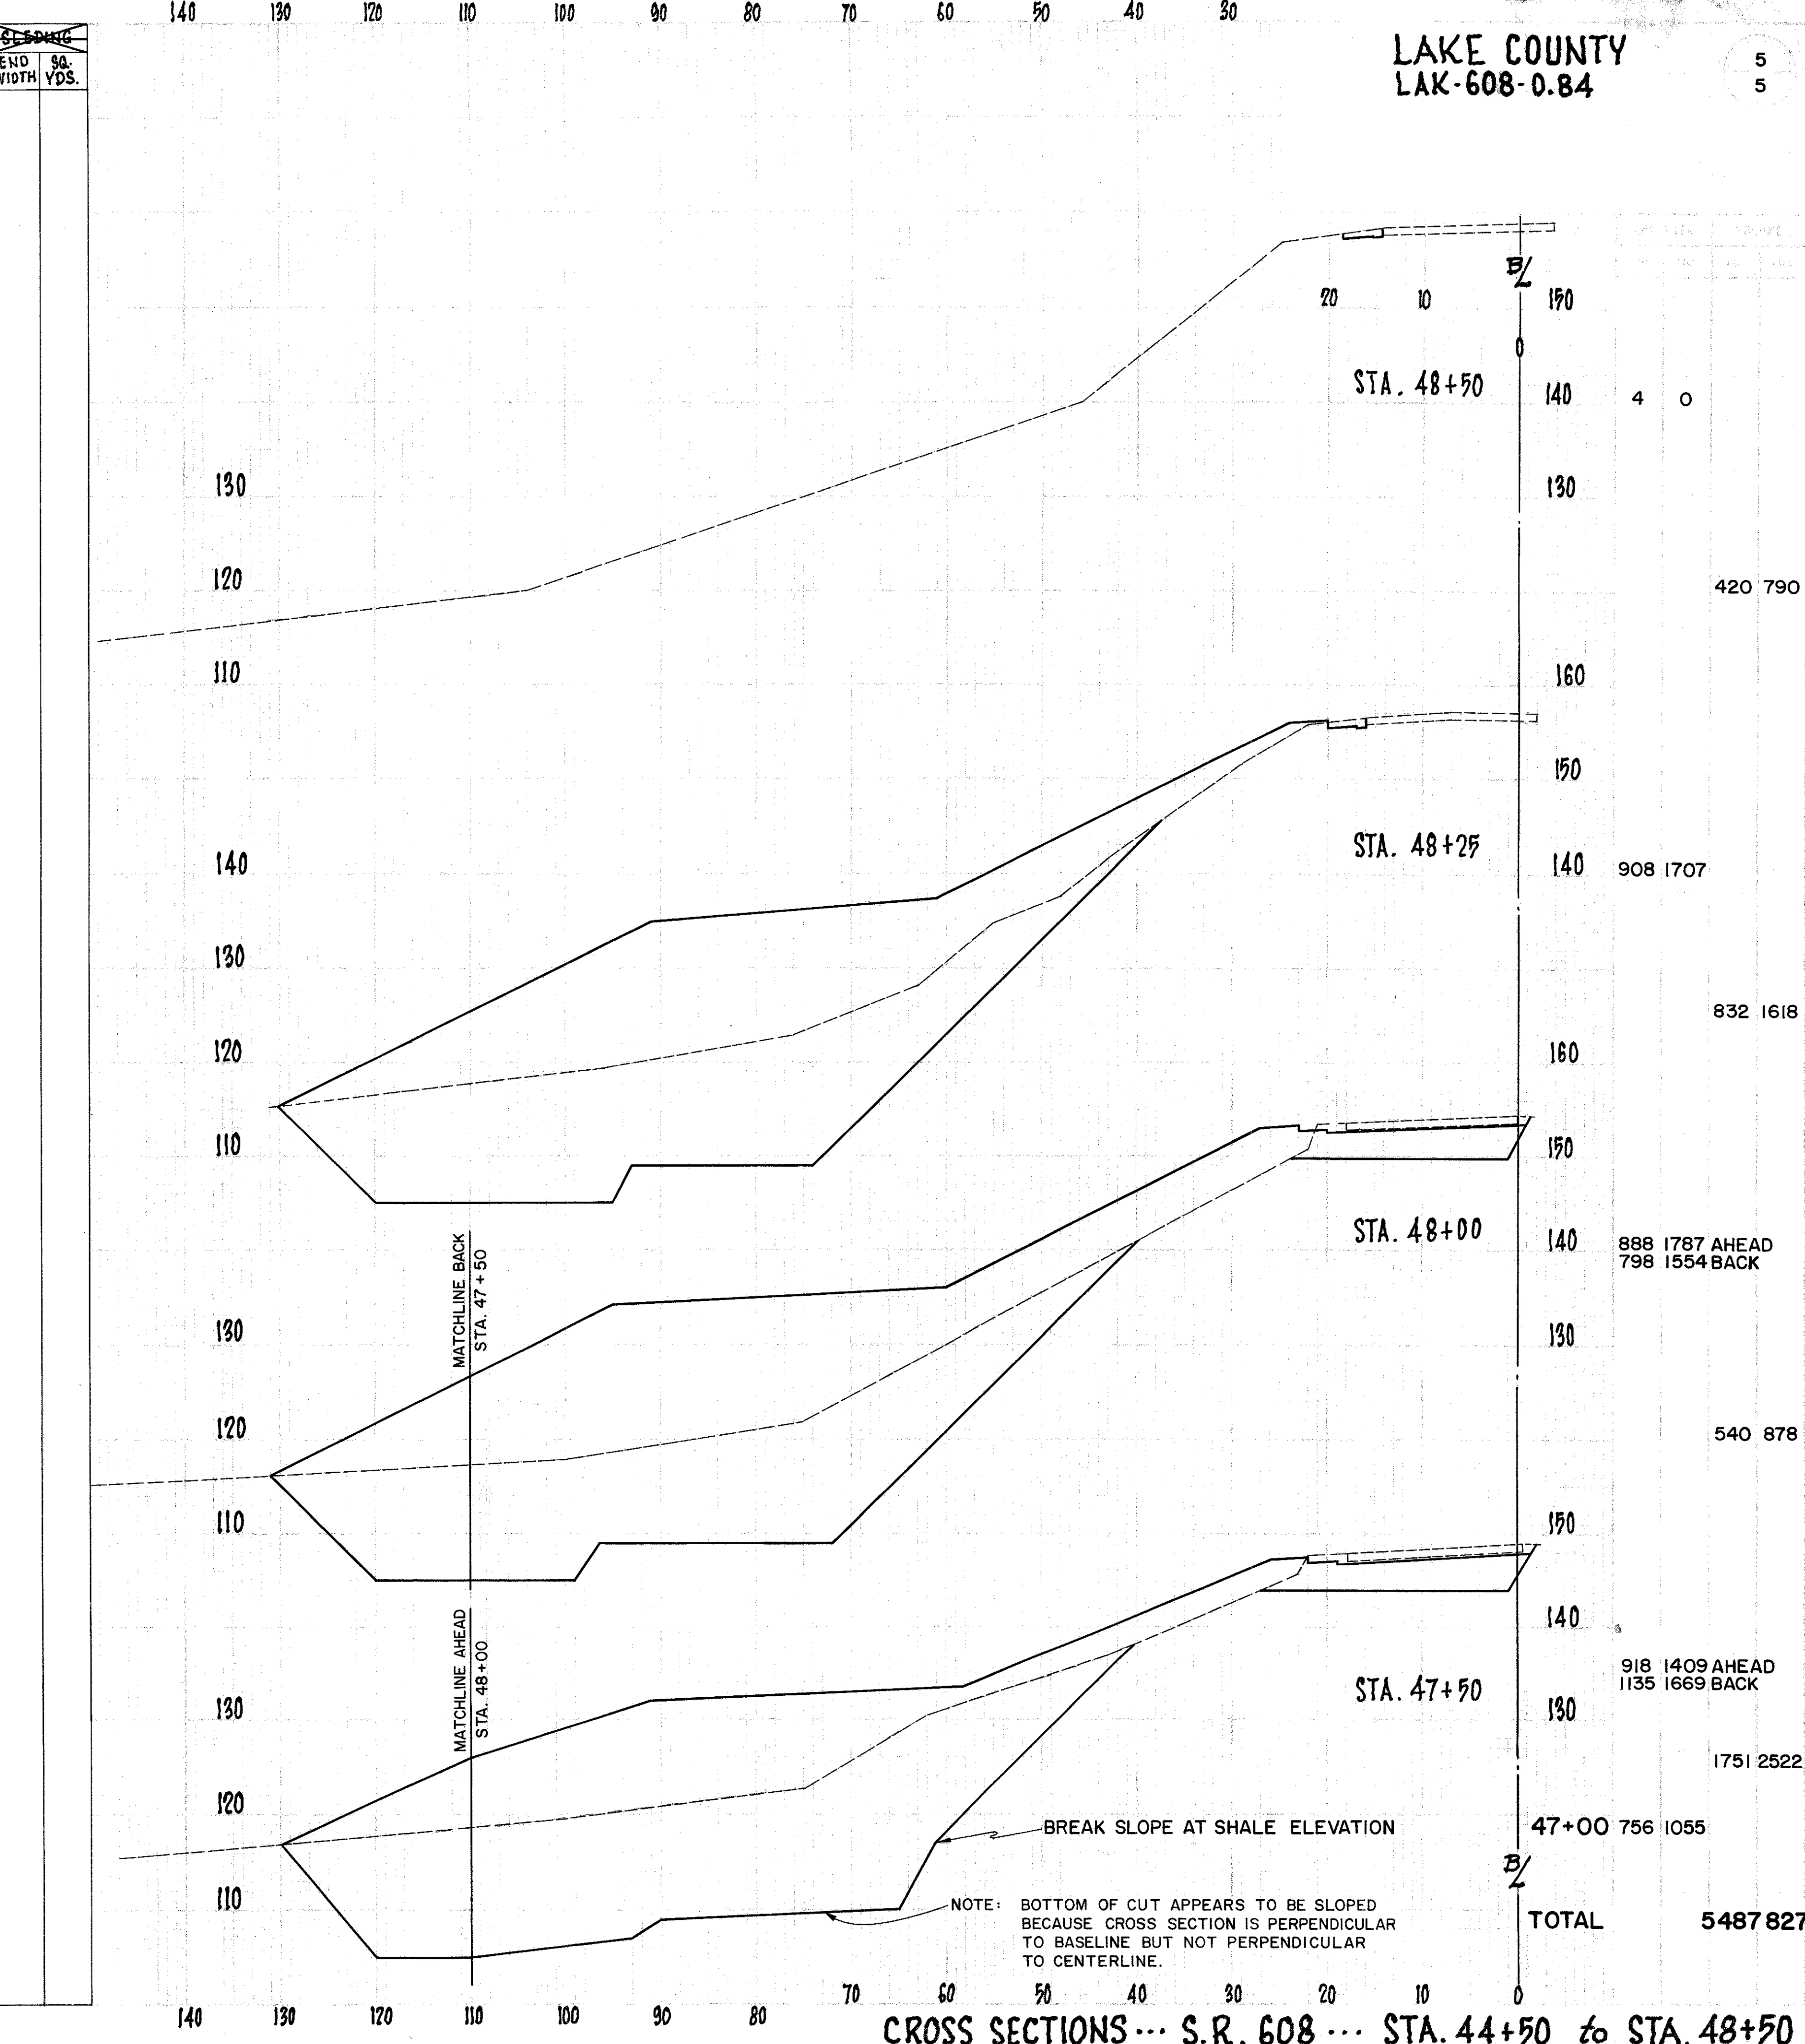


END AREA		VOLUME	
CUT	FILL	CUT	FILL
756	1055		
		764	1041
359	507		
		708	857
406	419		
		464	515
95	137	AHEAD	
4	59	BACK	
		8	55
4	10	AHEAD	
0	1	BACK	
		0	2
0	0		

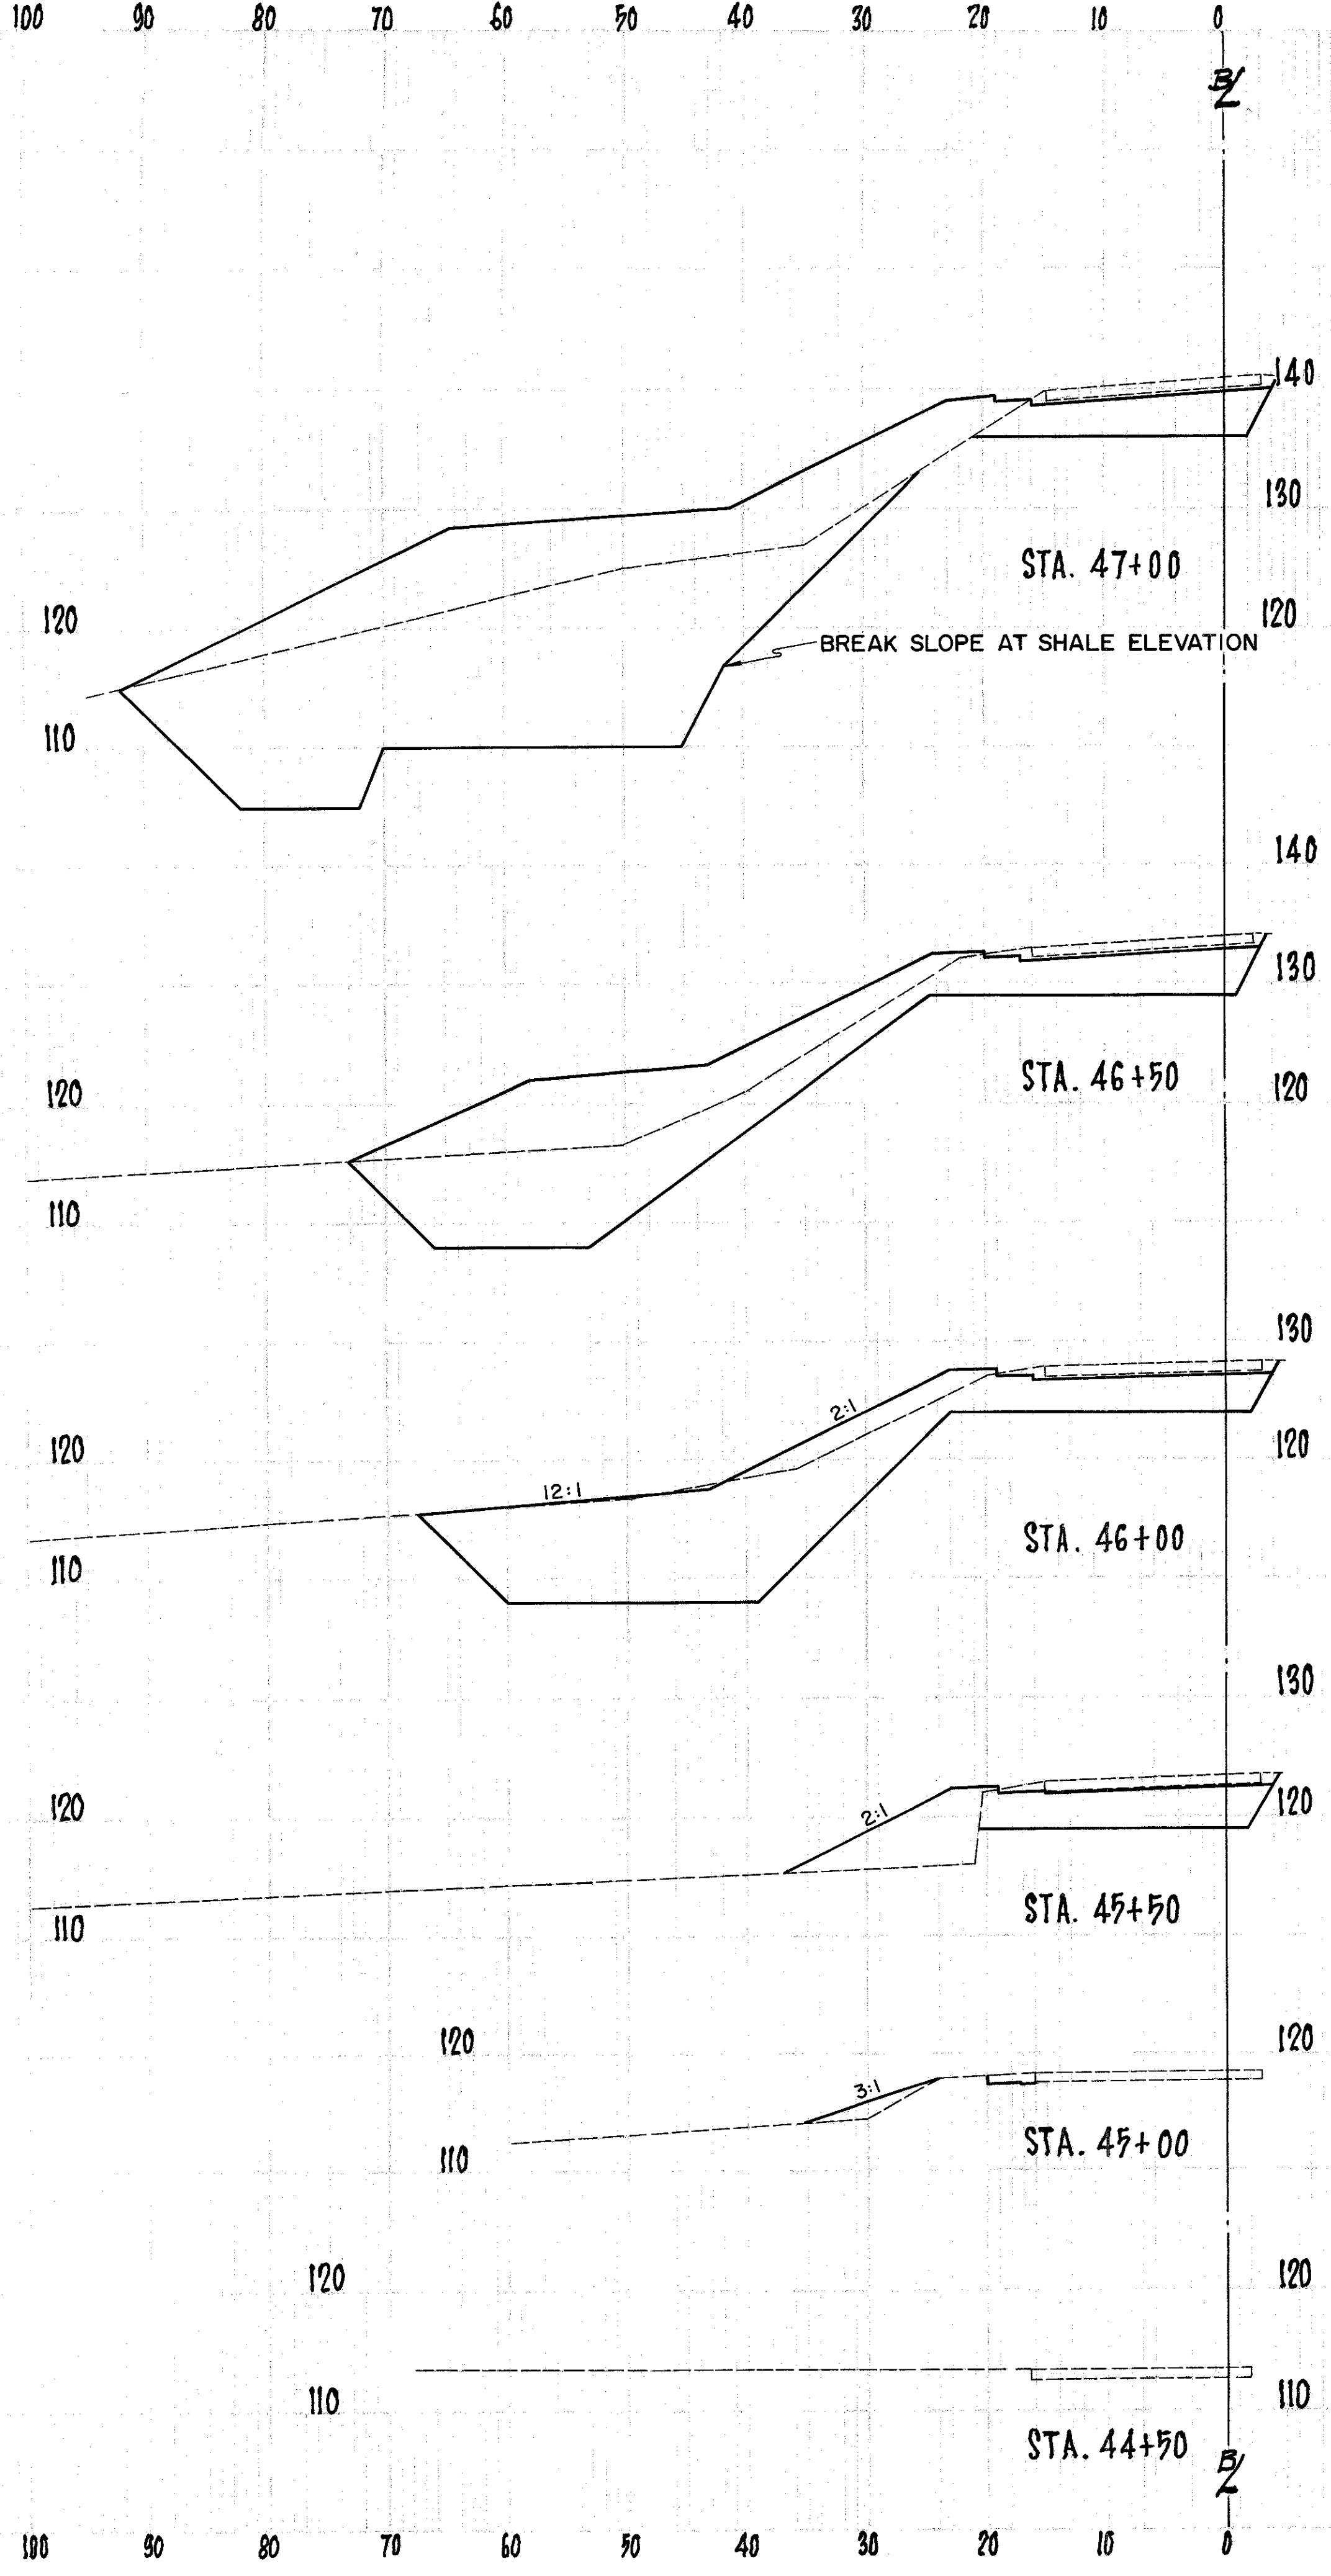

CROSS SECTIONS... S.R. 608... STA. 44+50 to STA. 48+50

TOTAL 54878276

47+00 756 1055

1751 2522

918 1409 AHEAD
1135 1669 BACK

540 878

888 1787 AHEAD
798 1554 BACK

832 1618

908 1707

420 790

4 0