


LAKE COUNTY
LAK - 608 - 0335

870
(13) Deduct for Drive Rt. Sta. 47+36.3

870 60 70

END AREA		VOLUME	
CUT	FILL	CUT	FILL

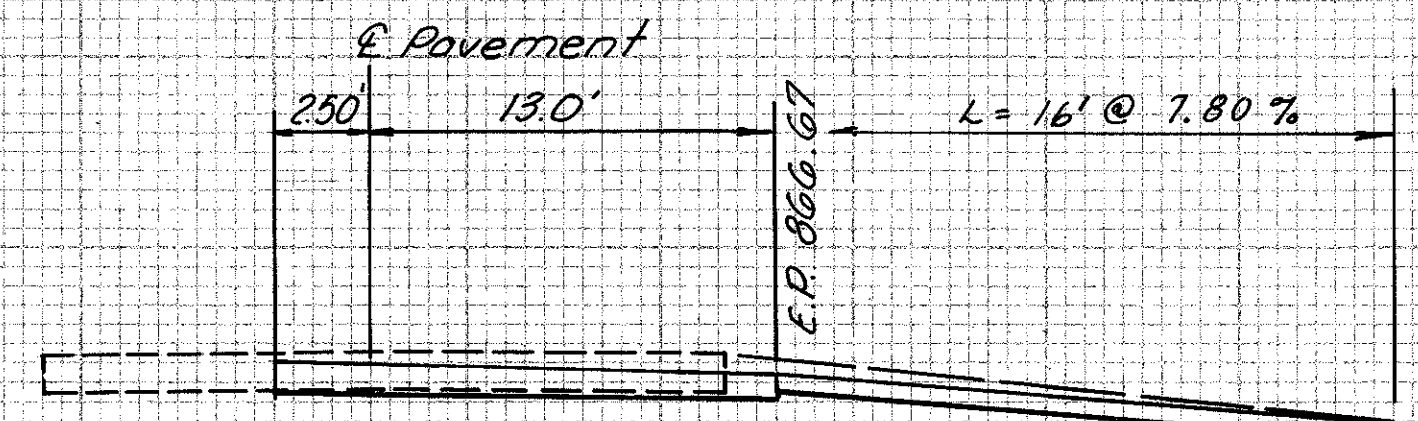

866.94
47+36.3 Drive Rt.
867.26


Add for Drive Rt. Sta. 47+36.3

(7) (-)

870
(21) Deduct for Drive Lt. Sta. 47+10


Add for Drive Lt. Sta. 47+10

(4) (-)

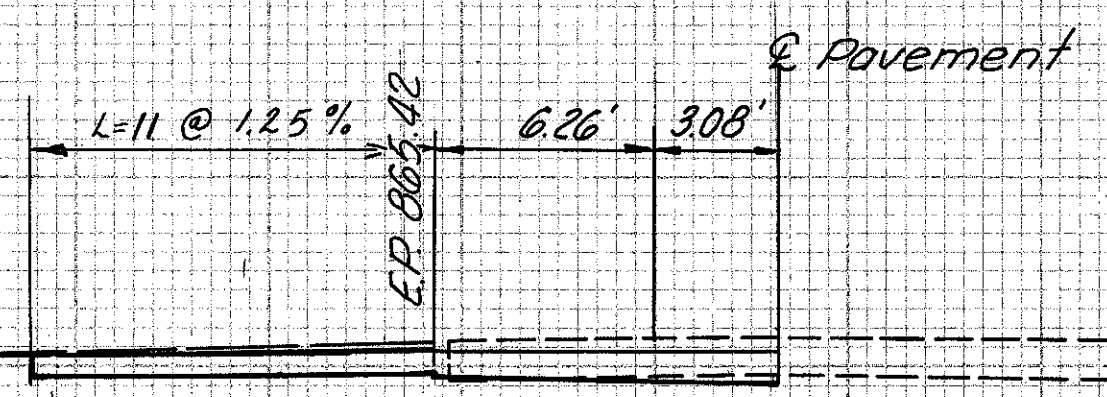

865.47
47+10 Drive Lt.
865.72

8

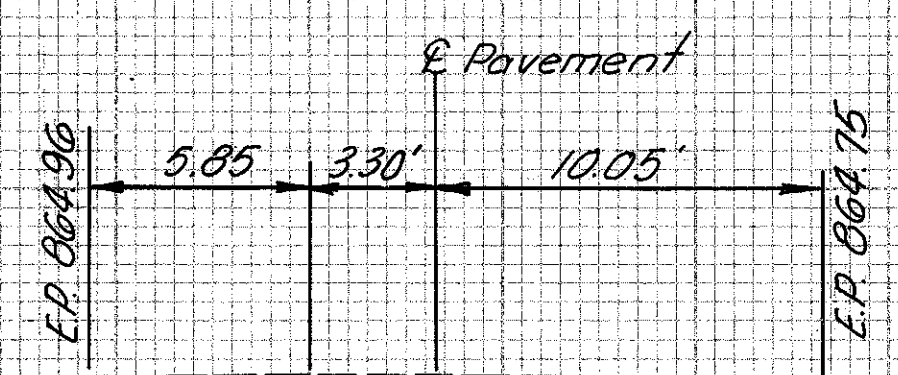


864.91
47+00
865.09

18 3

27

17 3

11

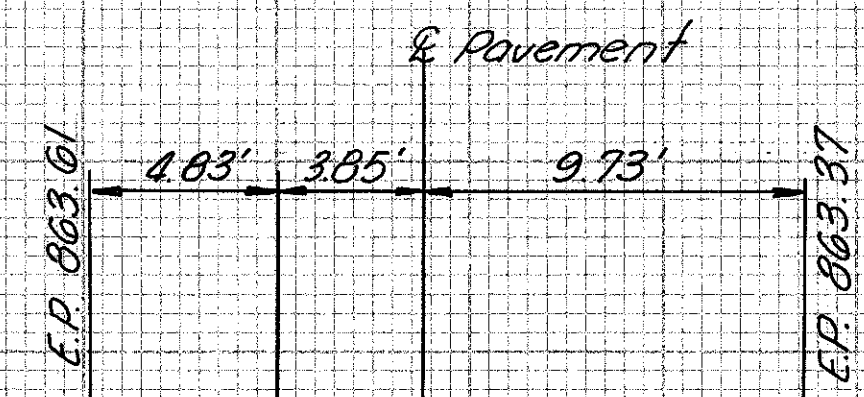

863.52
46+75
863.46

18 3

28

14 2

9

Sta. 46+50

Sta. 46+50

12 2

CALC. C.C. 17/10/77
CXD JL 11-9-77