


LAKE COUNTY
 LAK 608-03.35

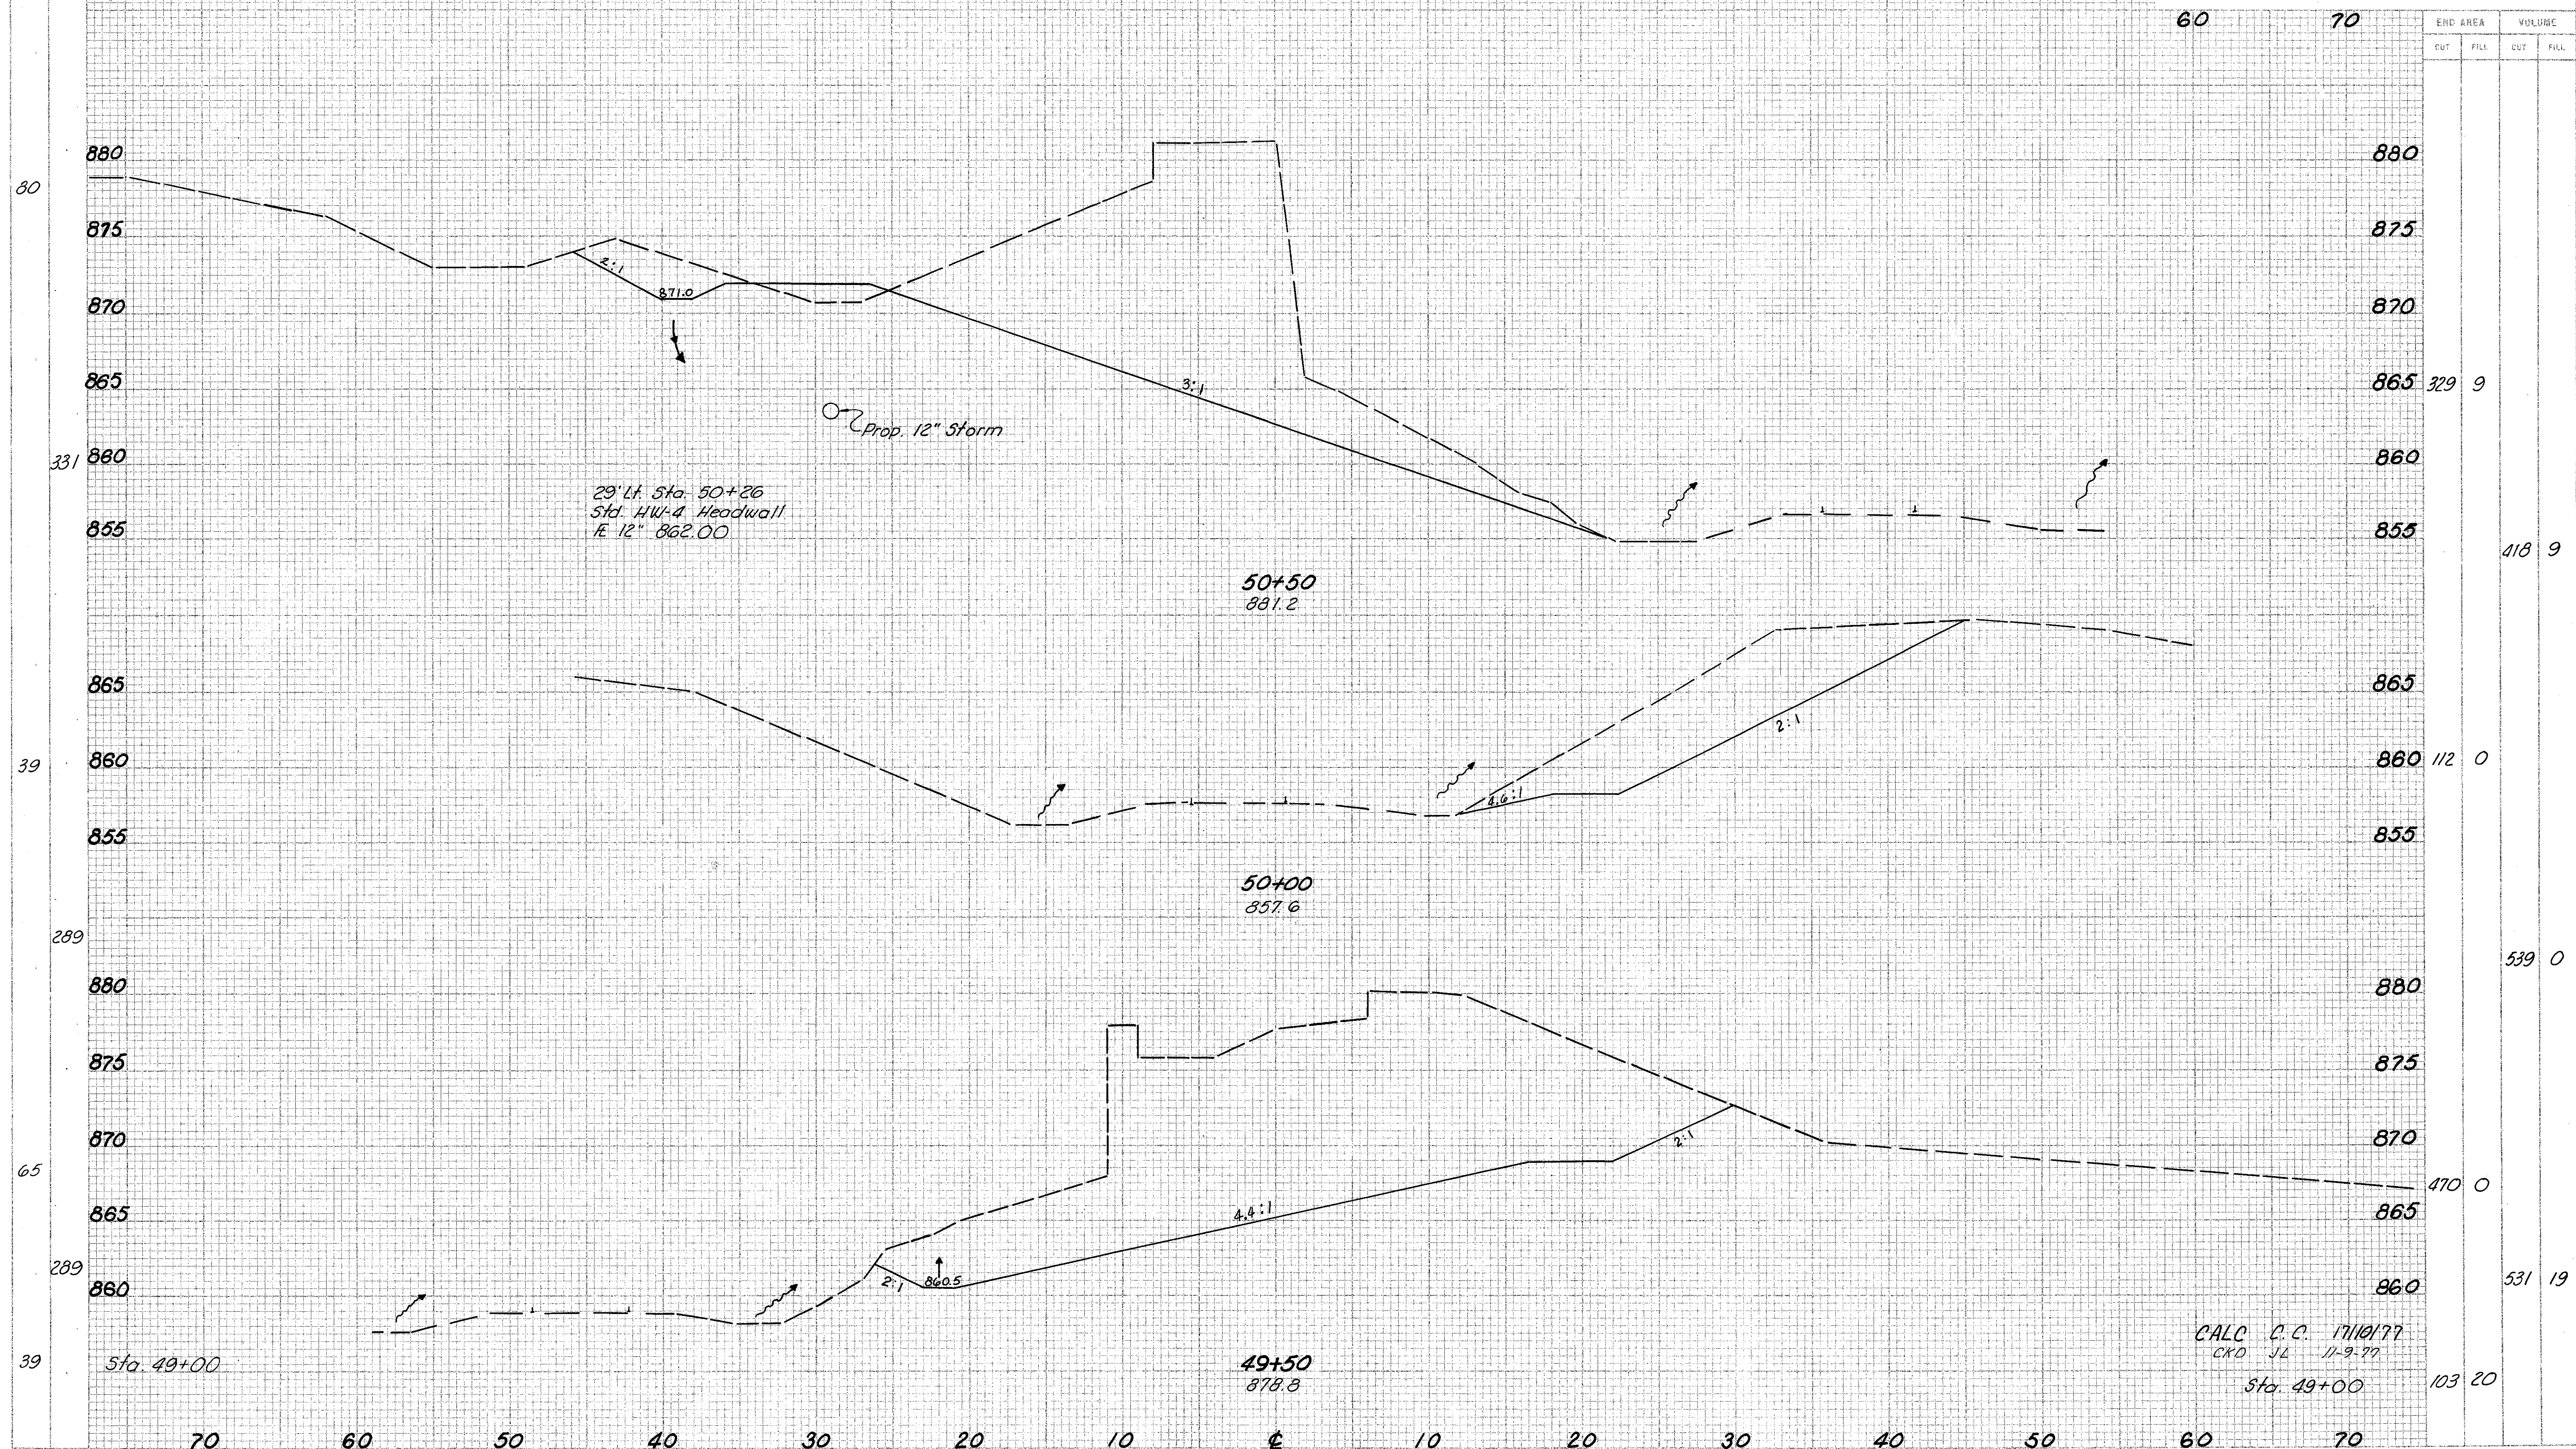

CALC P.C. 11/10/77
 CKD JL 11-9-77
 Sta. 49+00

X-SECTIONS, STA. 49+50 to STA. 50+50