


LAKE COUNTY
LAK-608-0335

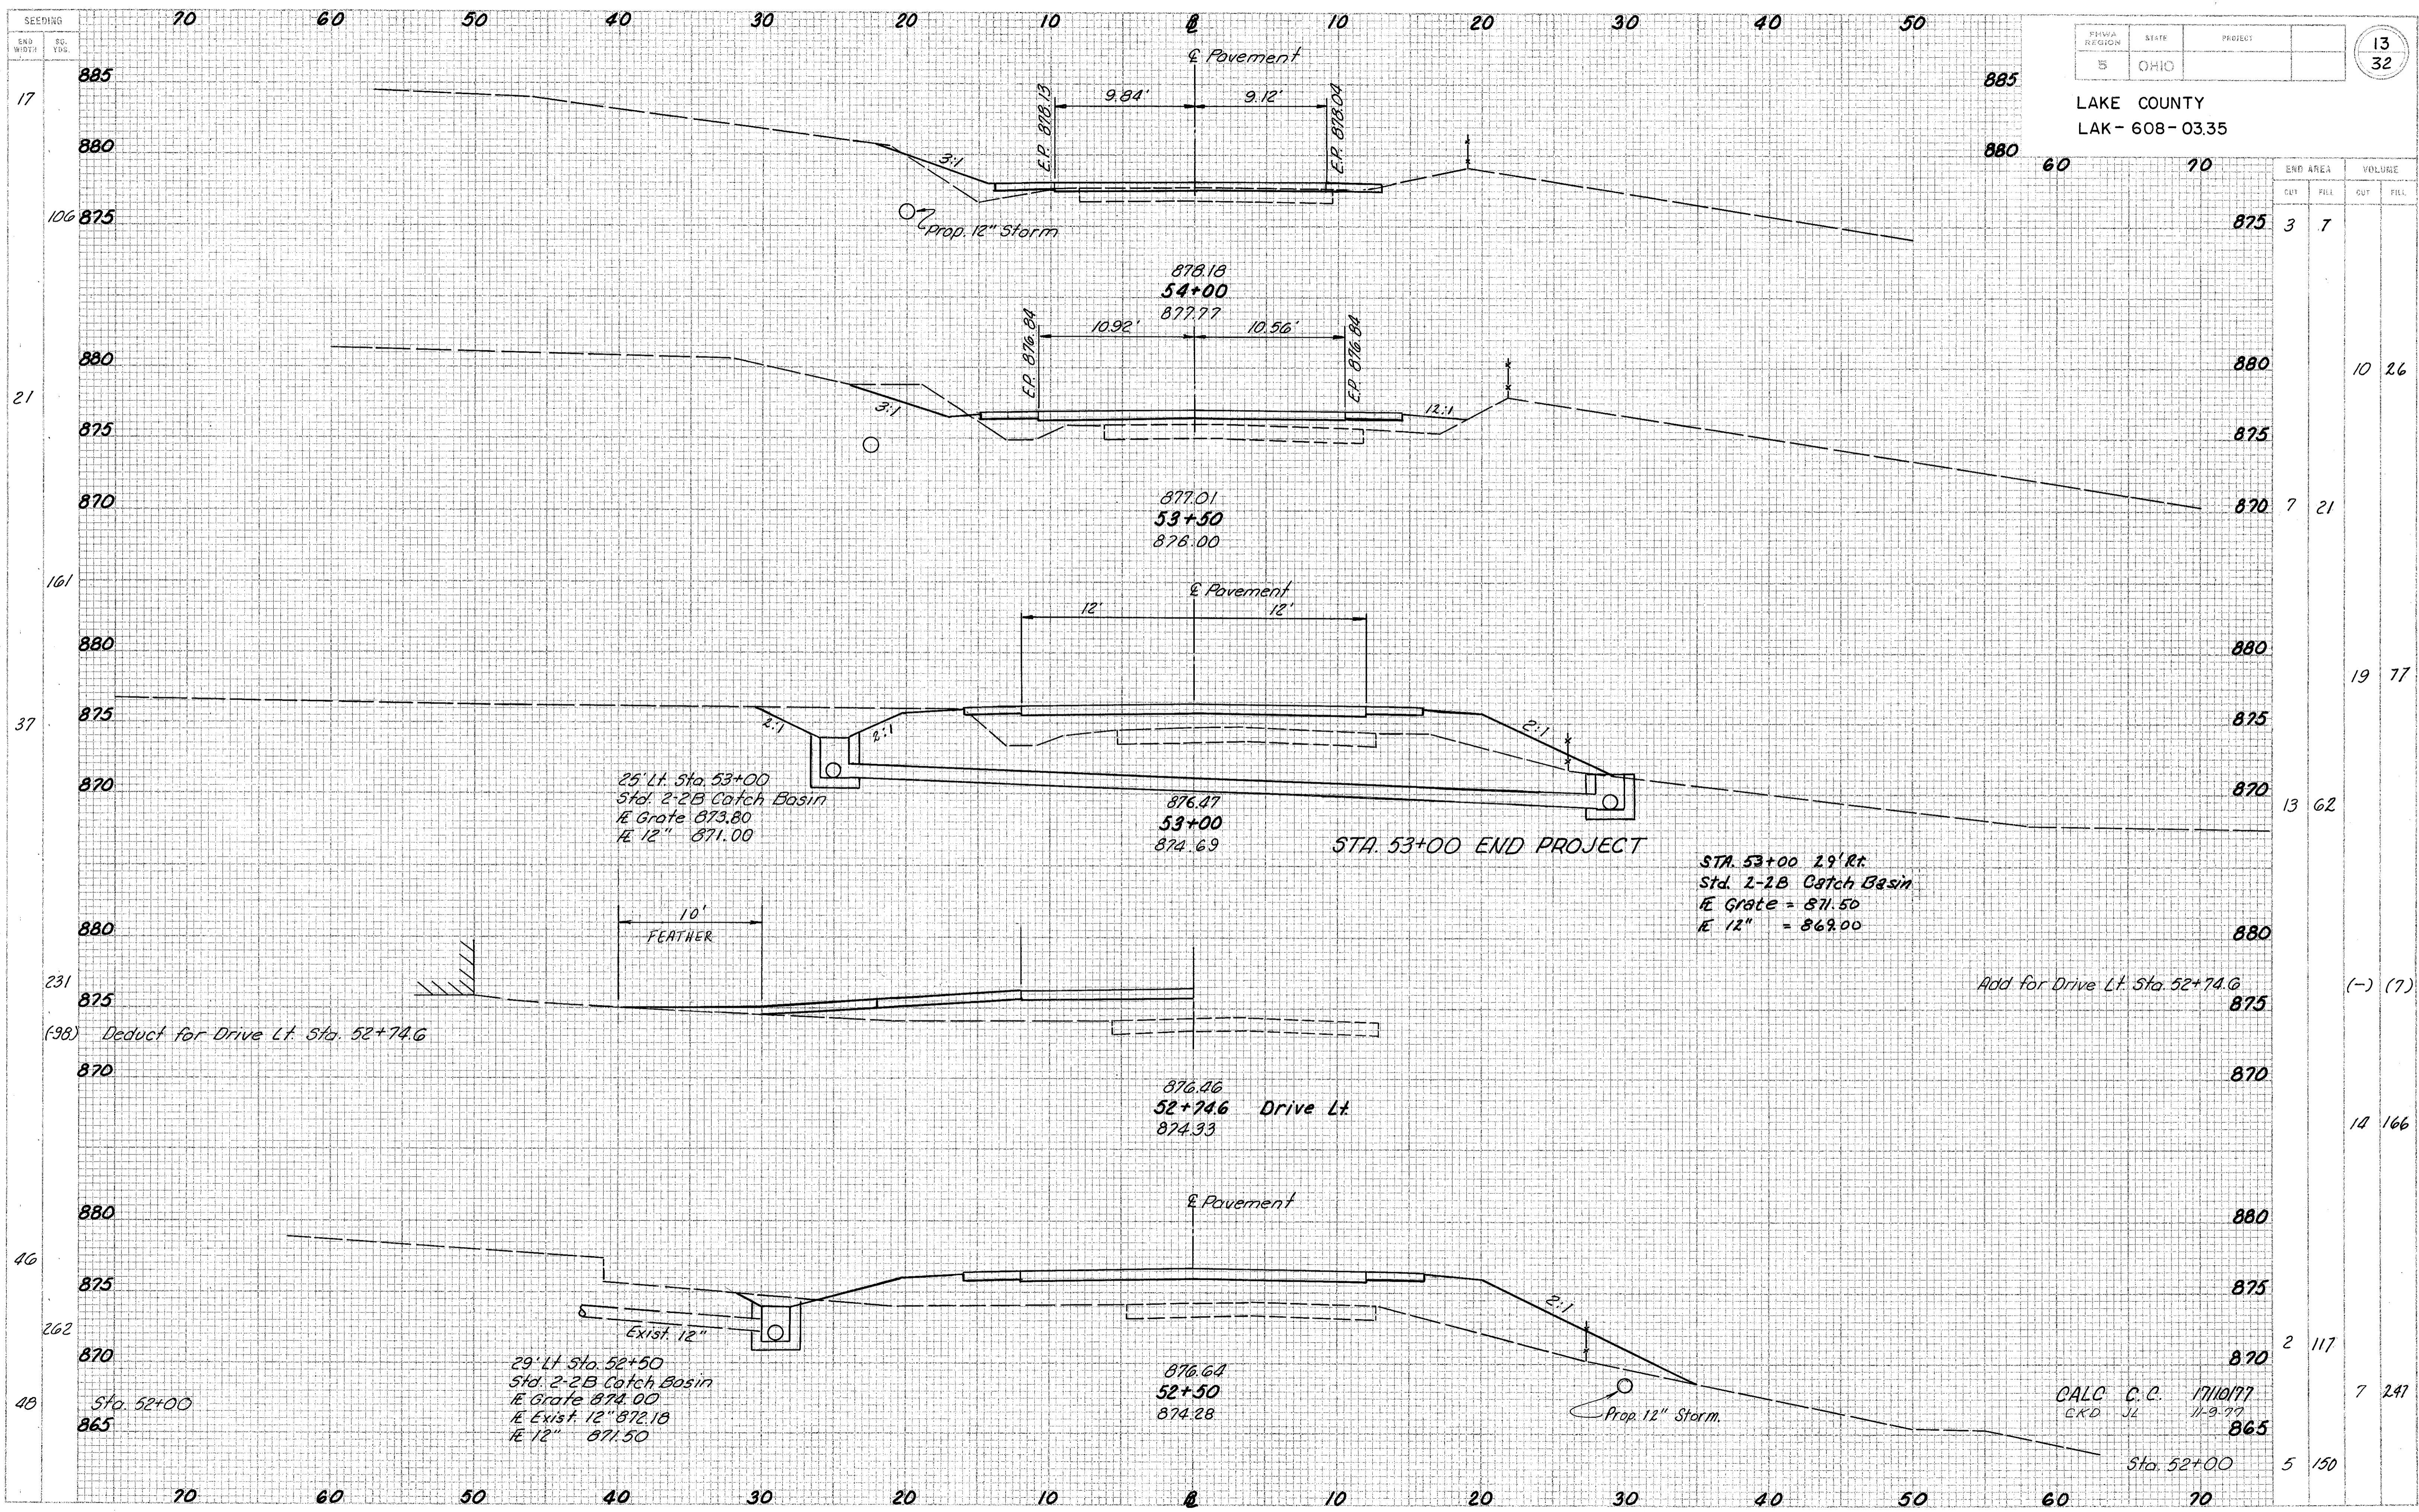

STATION	END AREA		VOLUME	
	CUT	FILL	CUT	FILL
17				
106	3	7		
21			10	26
161	7	21		
37			19	77
231	13	62		
(98)				
46				
262	2	117		
48	7	247		
	5	150		

X-SECTIONS STA. 52+50 TO STA. 54+00

CALC. C.C. 1/10/77
CKD JL 11-9-77