


FHWA REGION	STATE	PROJECT	
5	OHIO		

2  
6

MICROFILMED  
JAN 7 1983

LAKE COUNTY  
LAK- 608- 03.35

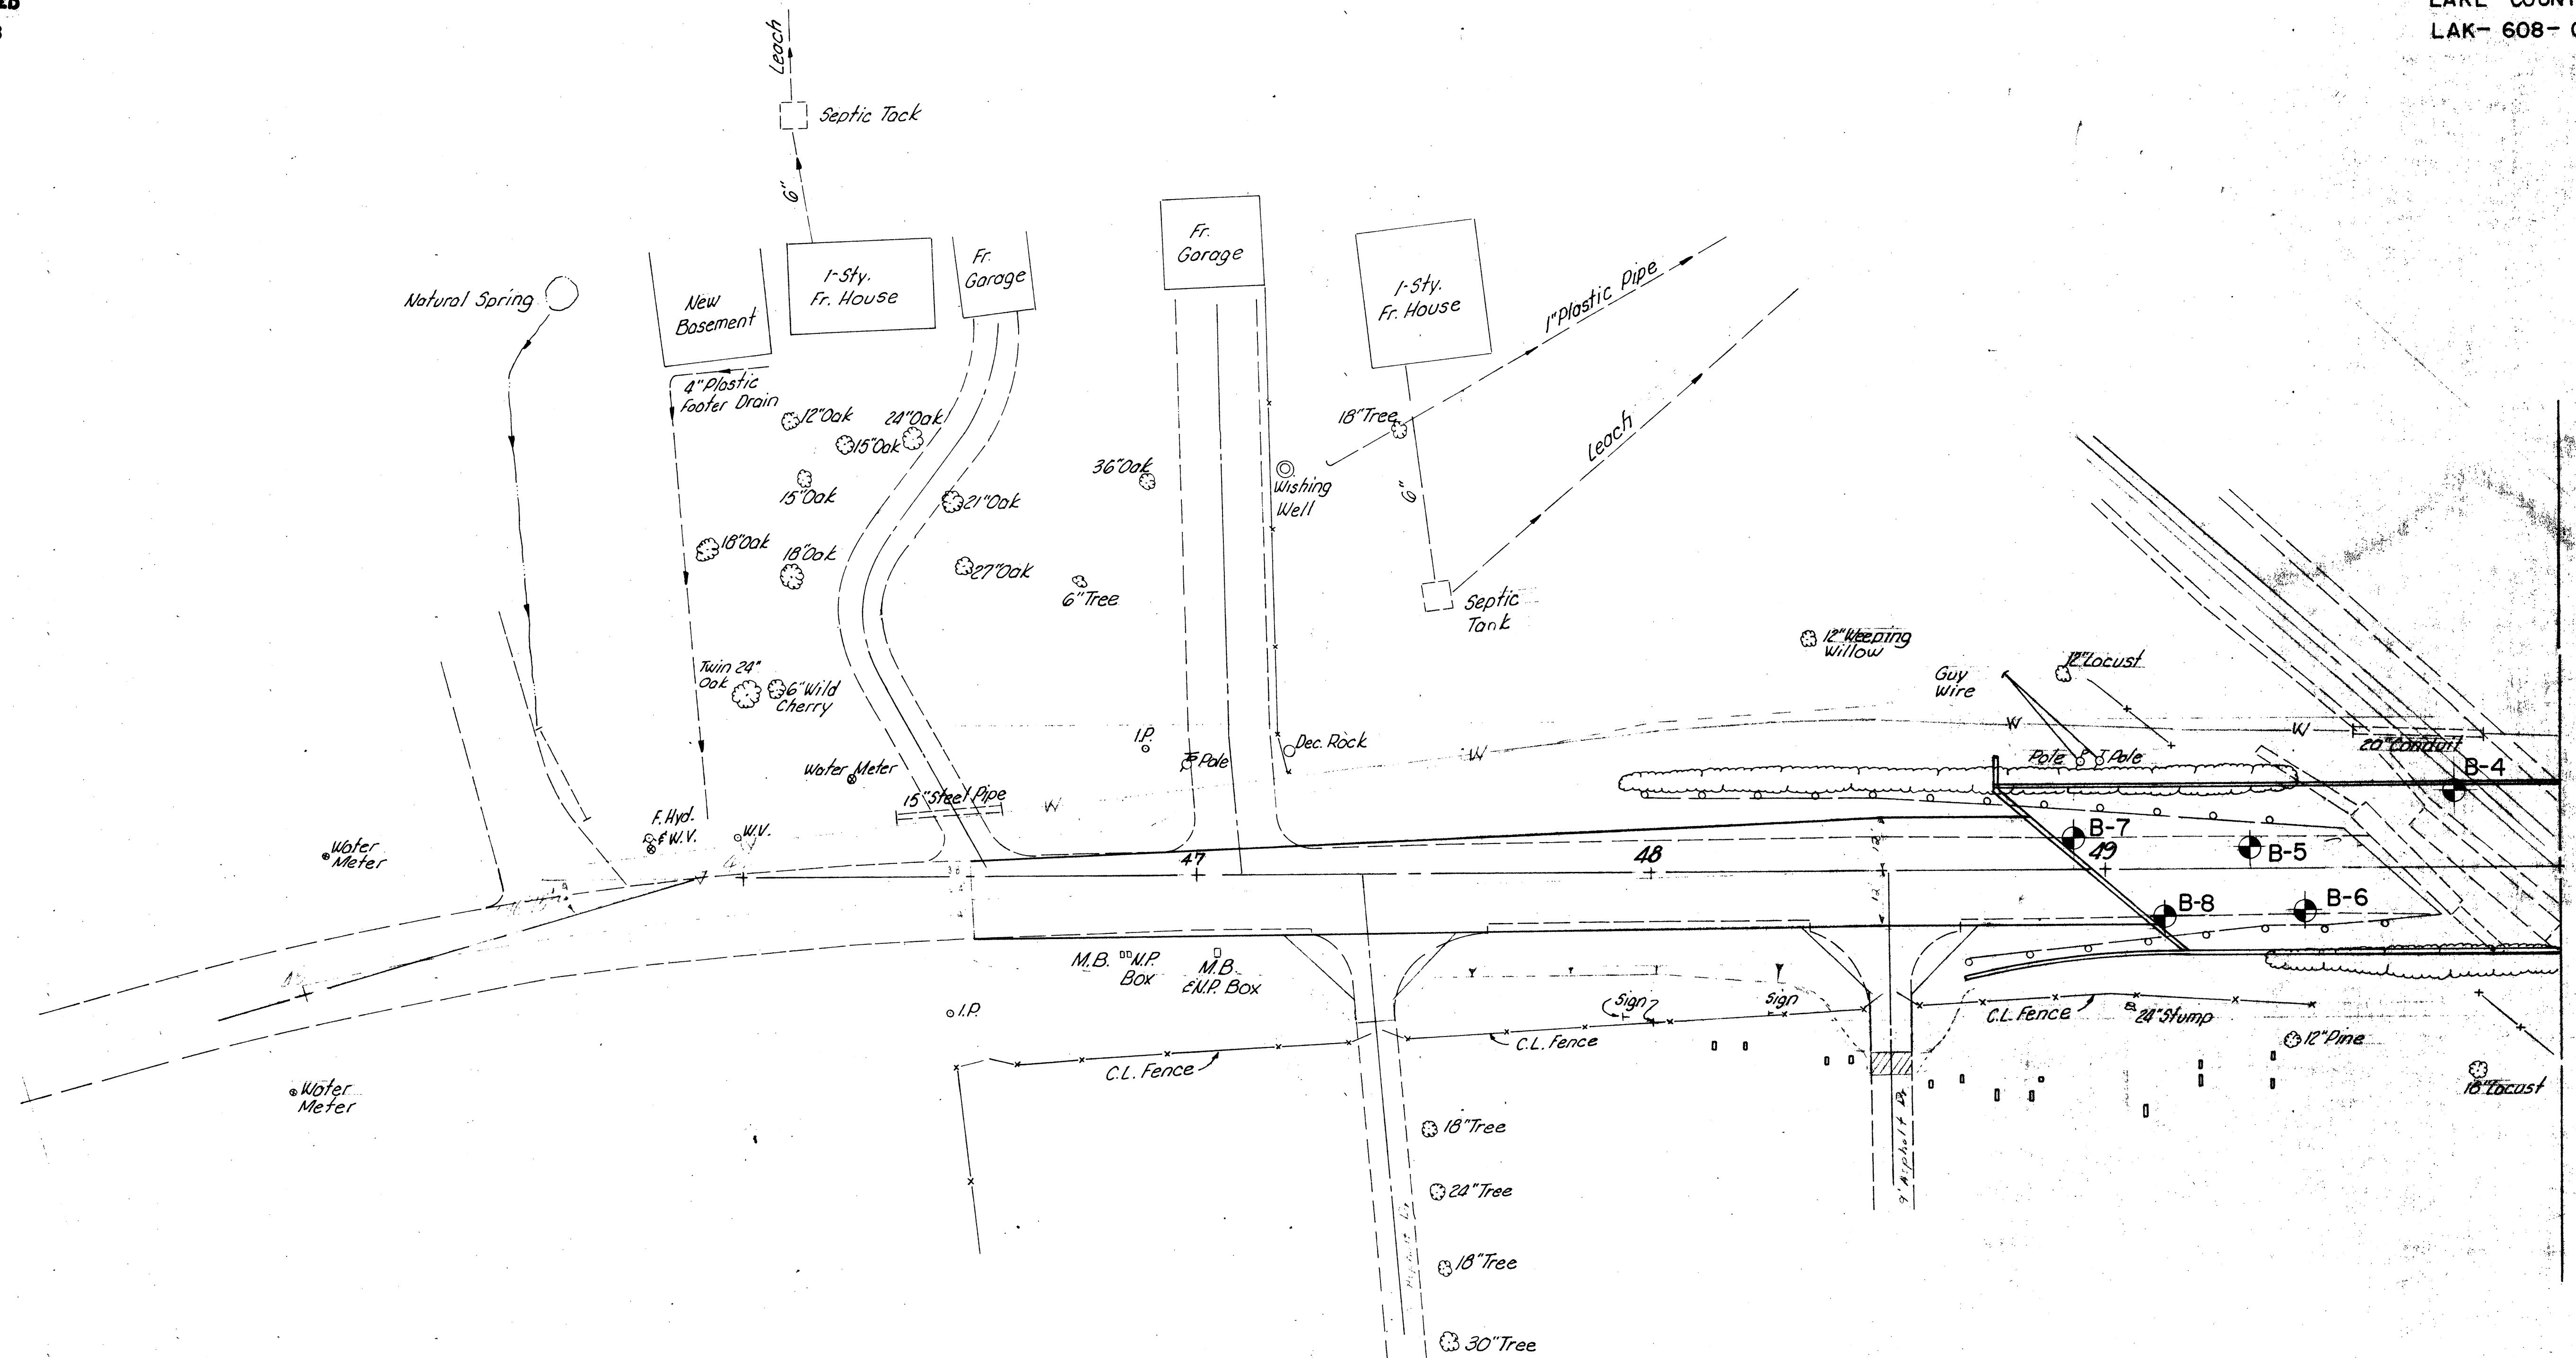

PLAN OF BORINGS