

SURVEY PLOTTED: _____
NOTE BOOK: _____
TEMPLATE: _____
AREAS CHECKED: _____
NO. _____

SURVEY PLOTTED: _____
NOTE BOOK: _____
TEMPLATE: _____
AREAS CHECKED: _____
NO. _____

890


880

870

860

850

840

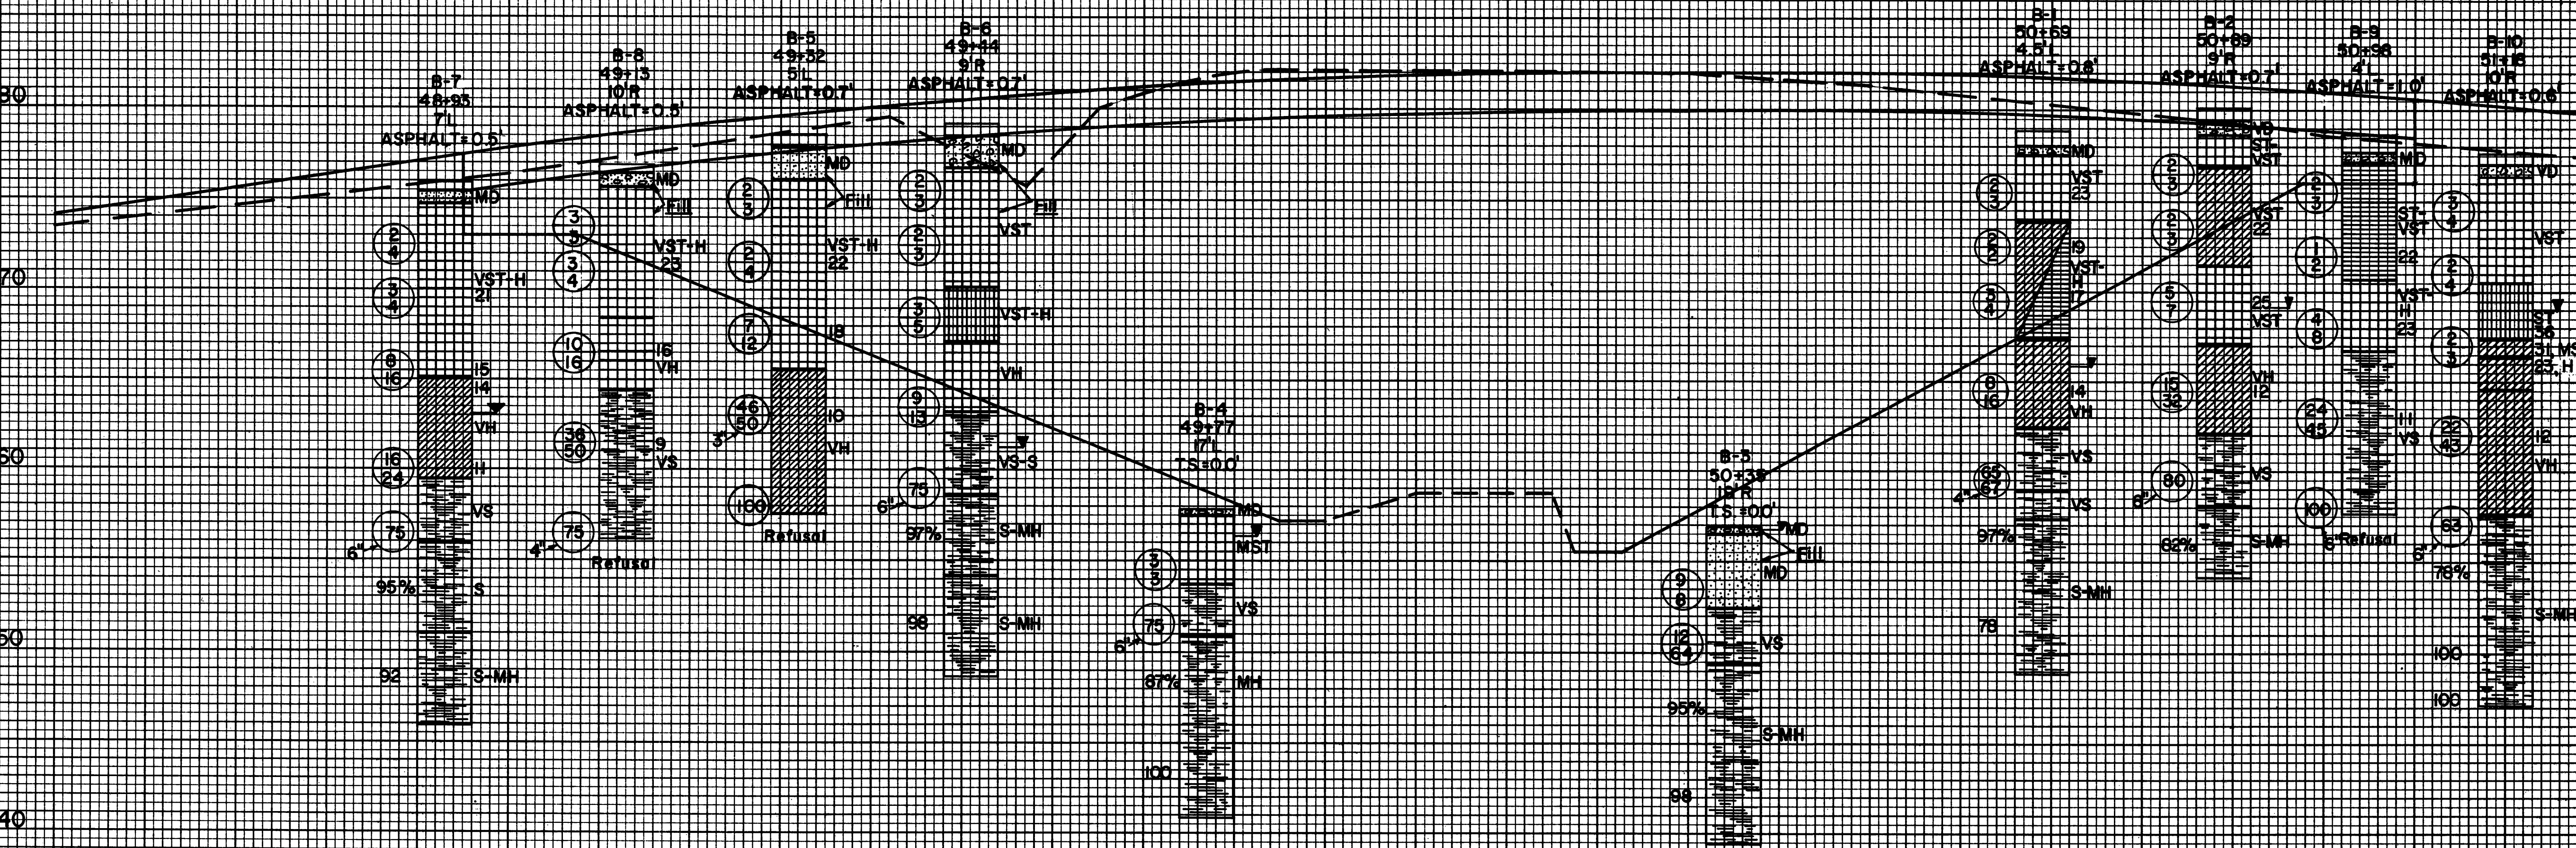

48+50

49+00

49+50

50+00

50+50

51+00

51+50

SOIL PROFILE
BRIDGE LAK-608-337
LAKE COUNTY, OHIO