


DATE: 06-30-99 -- TIME: 16:38 -- H:\CT\97260\SDSK\97260X.dwg

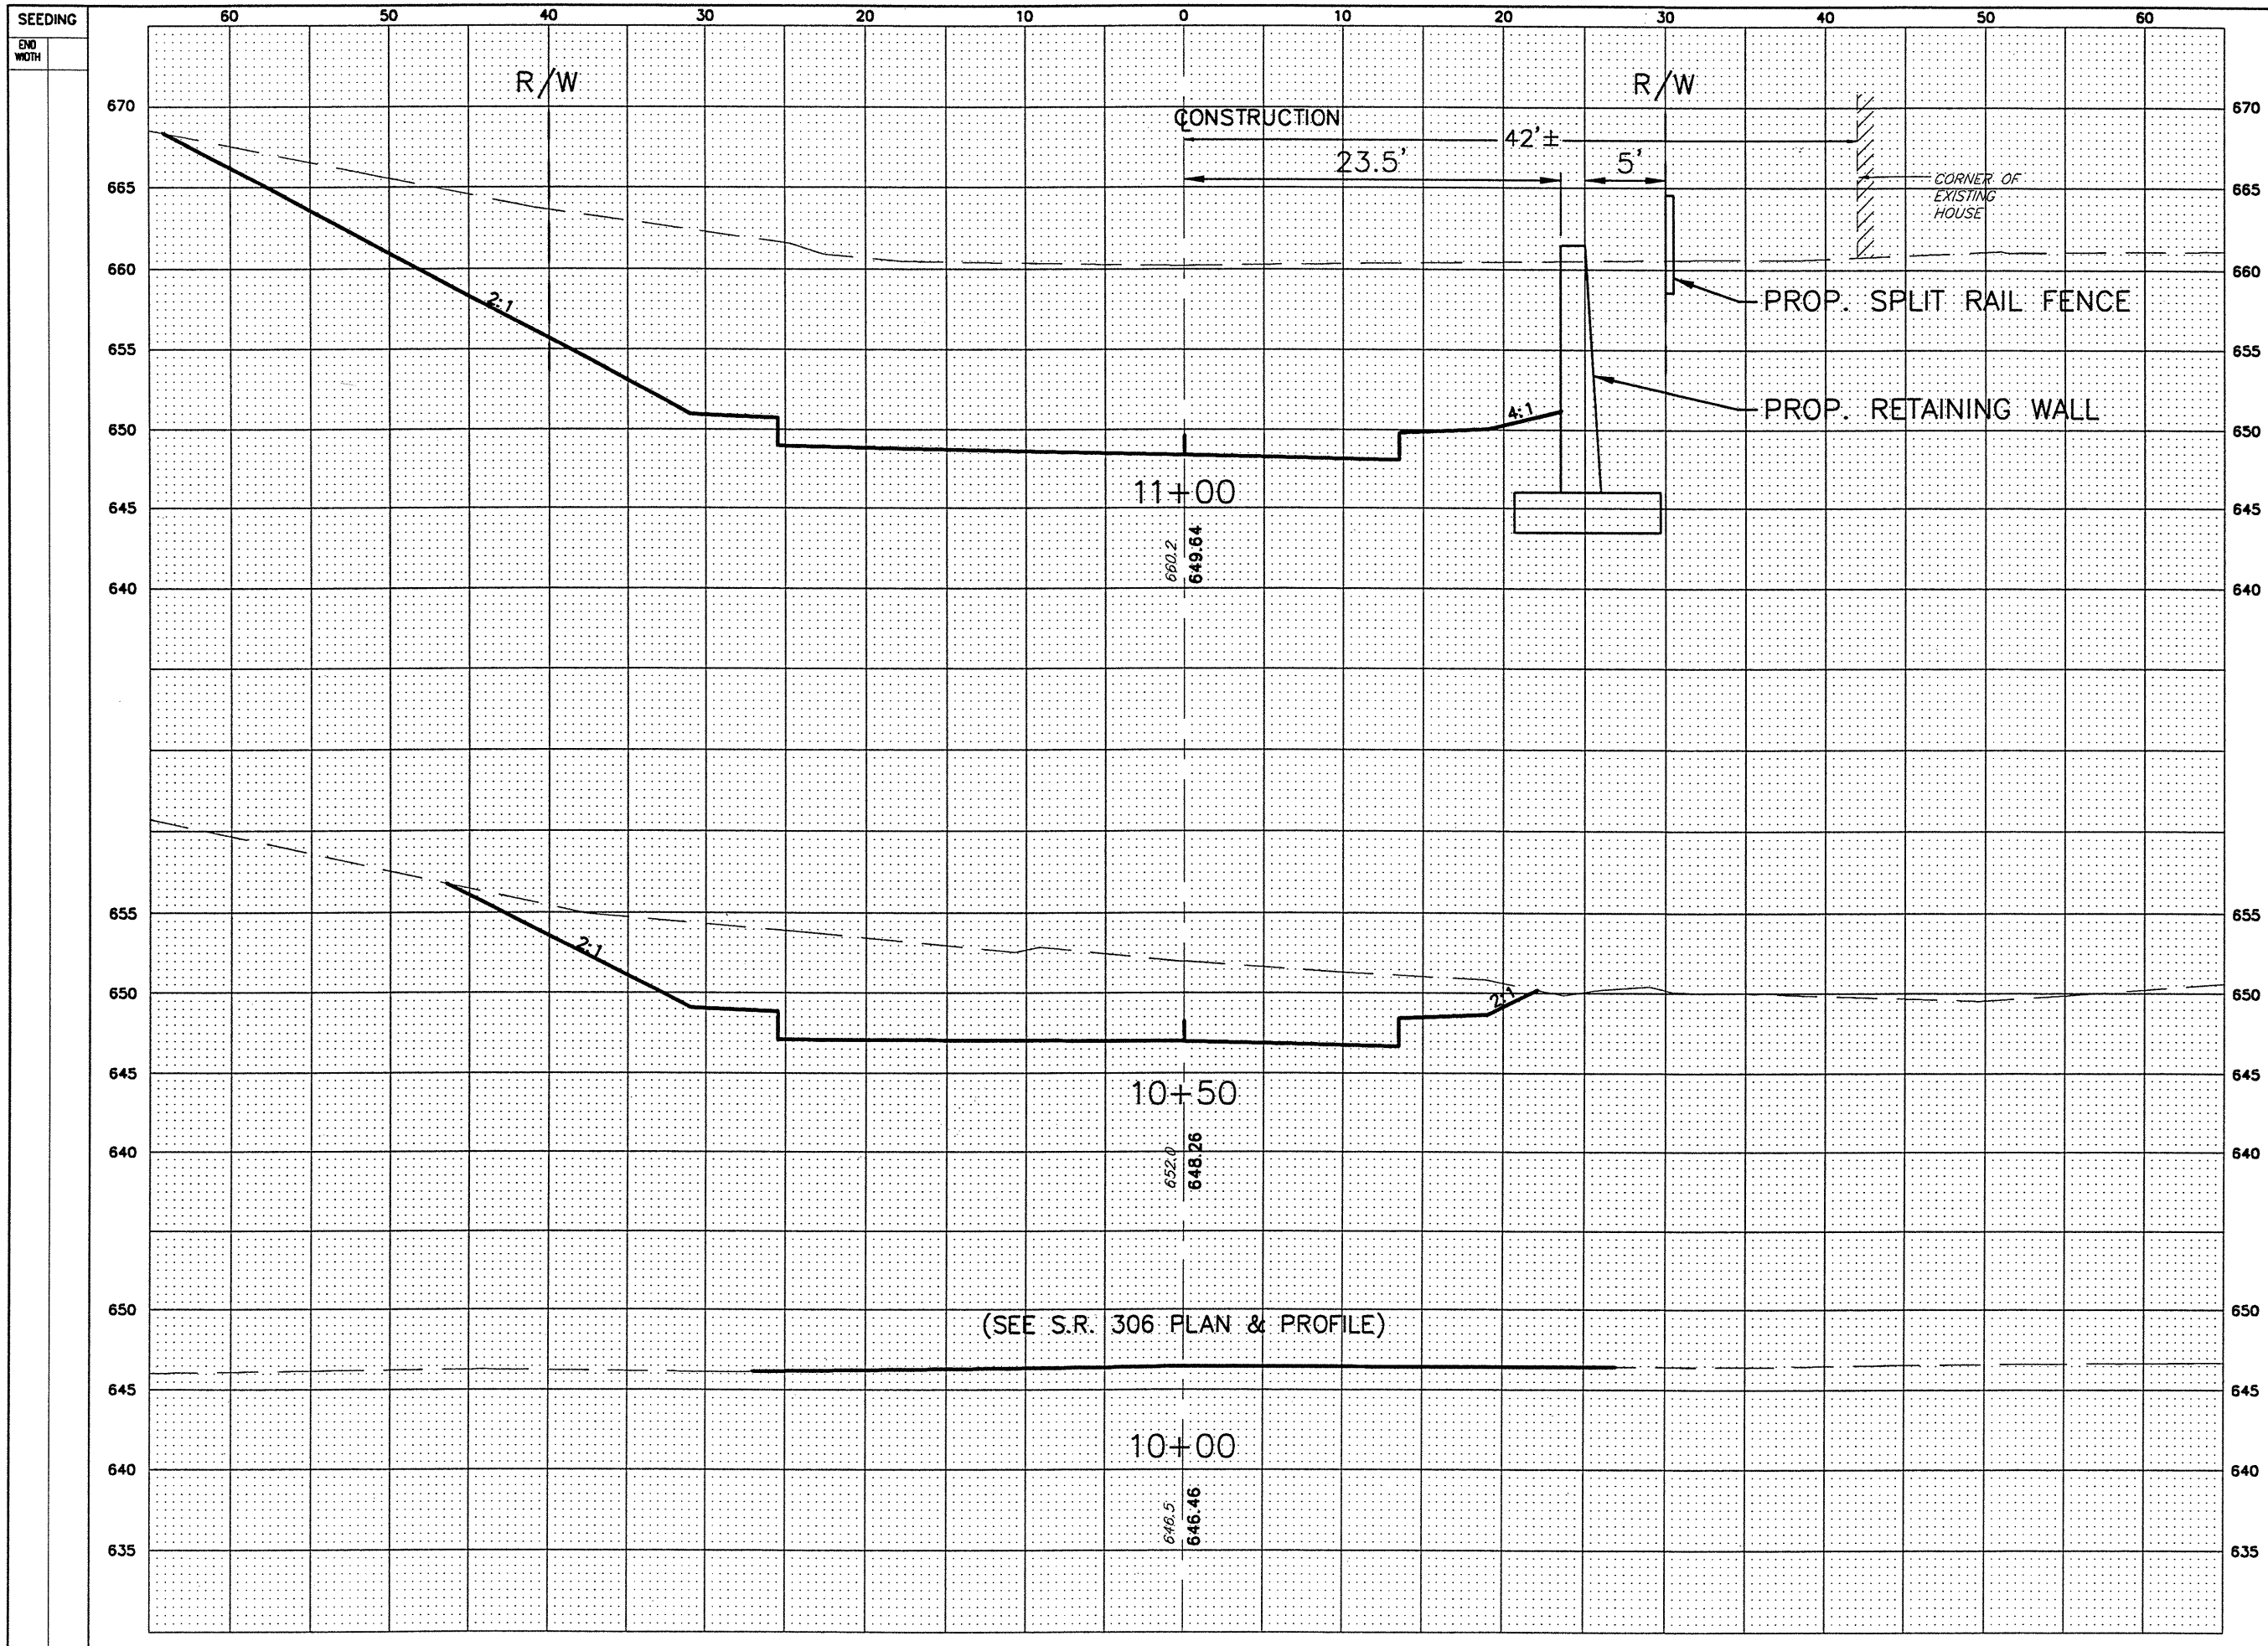

END	AREA		VOLUME		CALCULATED	I.S.P.	CHECKED	J.E.A.
	CUT	FILL	CUT	FILL				
670								
665								
660	811.1	0						
655								
650								
645								
640			1025	0				
635								
SEEDING								
END								
WIDTH								

RELOCATED STATE ROUTE 615
STA. 10+00 TO STA. 11+00

LAK - 615 - 0.00

20
95