
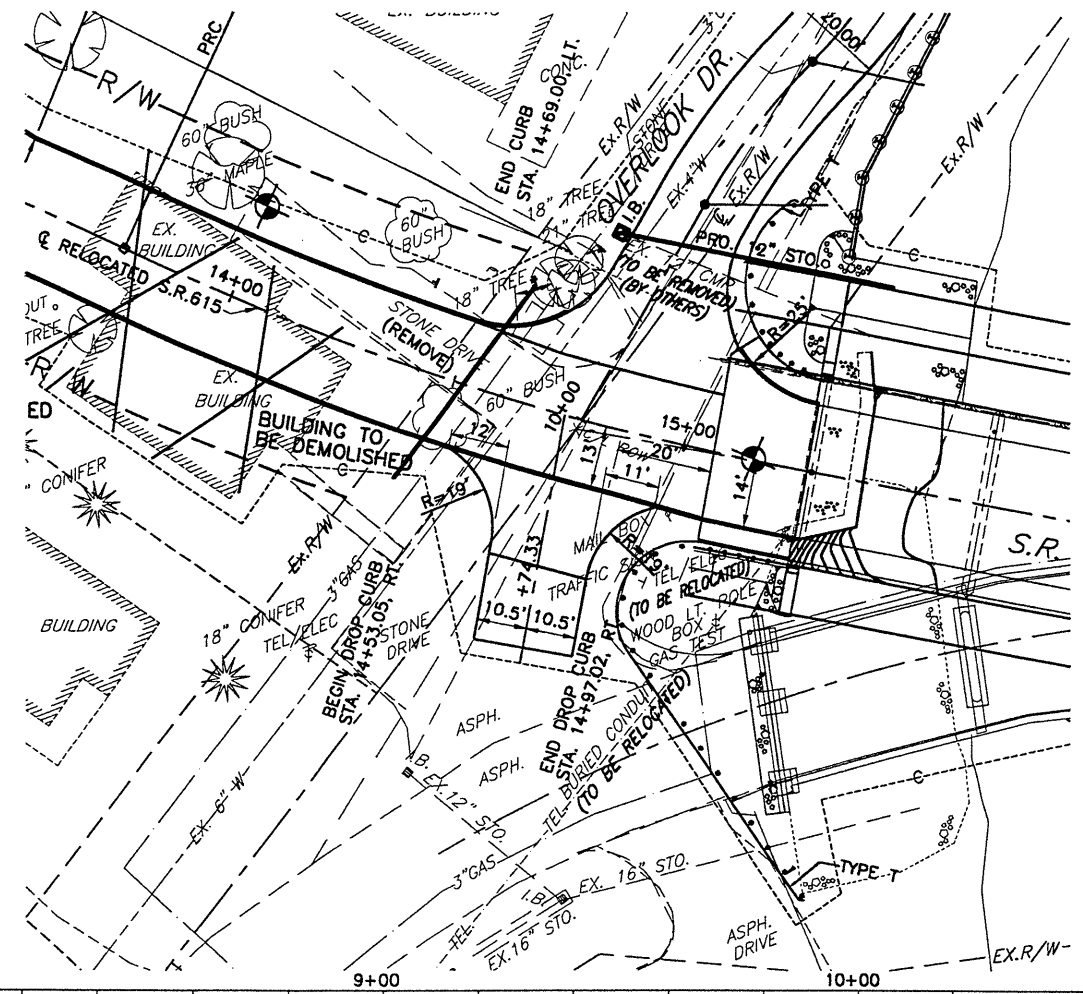
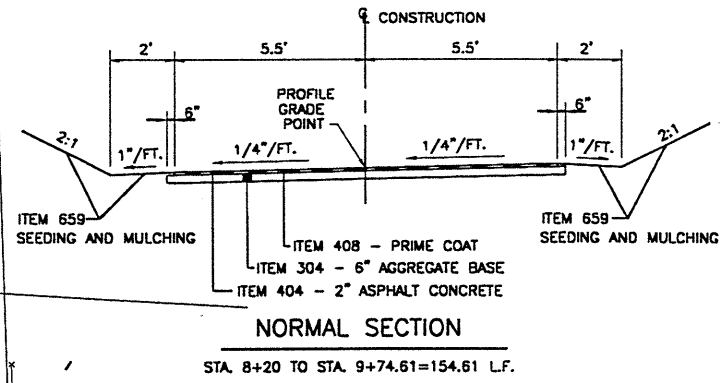


DATE: 10-15-99 - TIME: 13:26 - H:\ct\97260\sdsk\DRPROF.dwg

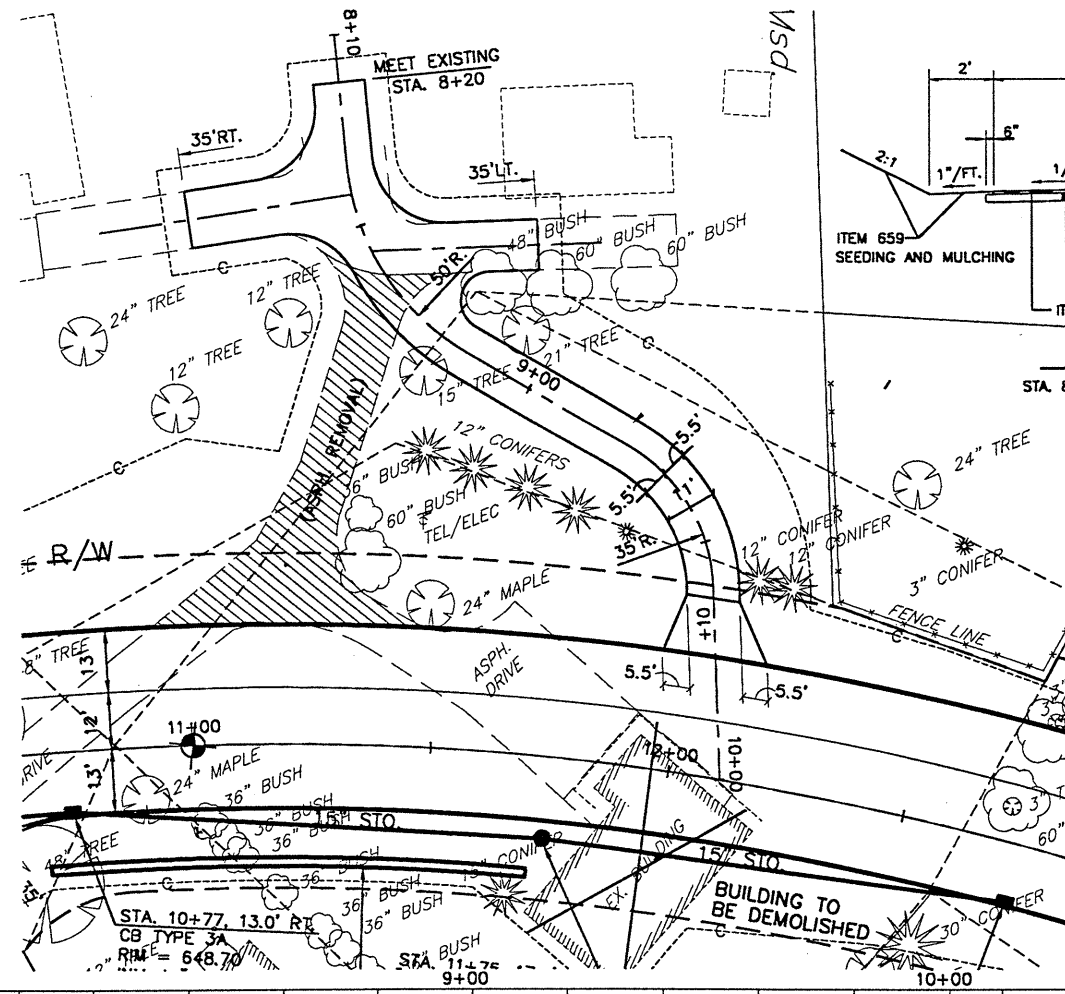

	674.10		670.49		663.49		656.49		654.15	
680		PVI STA = 8+25 PVI ELEV = 674.00								680
675										675
670		MEET EXISTING STA. 8+20								670
665										665
660										660
655										655
650										650
	674.1		673.2		668.4		662.7		661.1	
					9+00				10+00	

					661.90		660.92			
670										670
665										665
660										660
655										655
650										650
					662.2		661.2			

SCALE IN FEET

RELOCATED DRIVE @ STA. 12+10 & STA. 14+74.33 (S.R. 615)

LAK - 615 - 0.00

56  
95