


SEEDING & SODDING	
Lin. Ft.	Sq. Yds.
16	
89	
16	
175	
47	
353	
80	
422	
72	

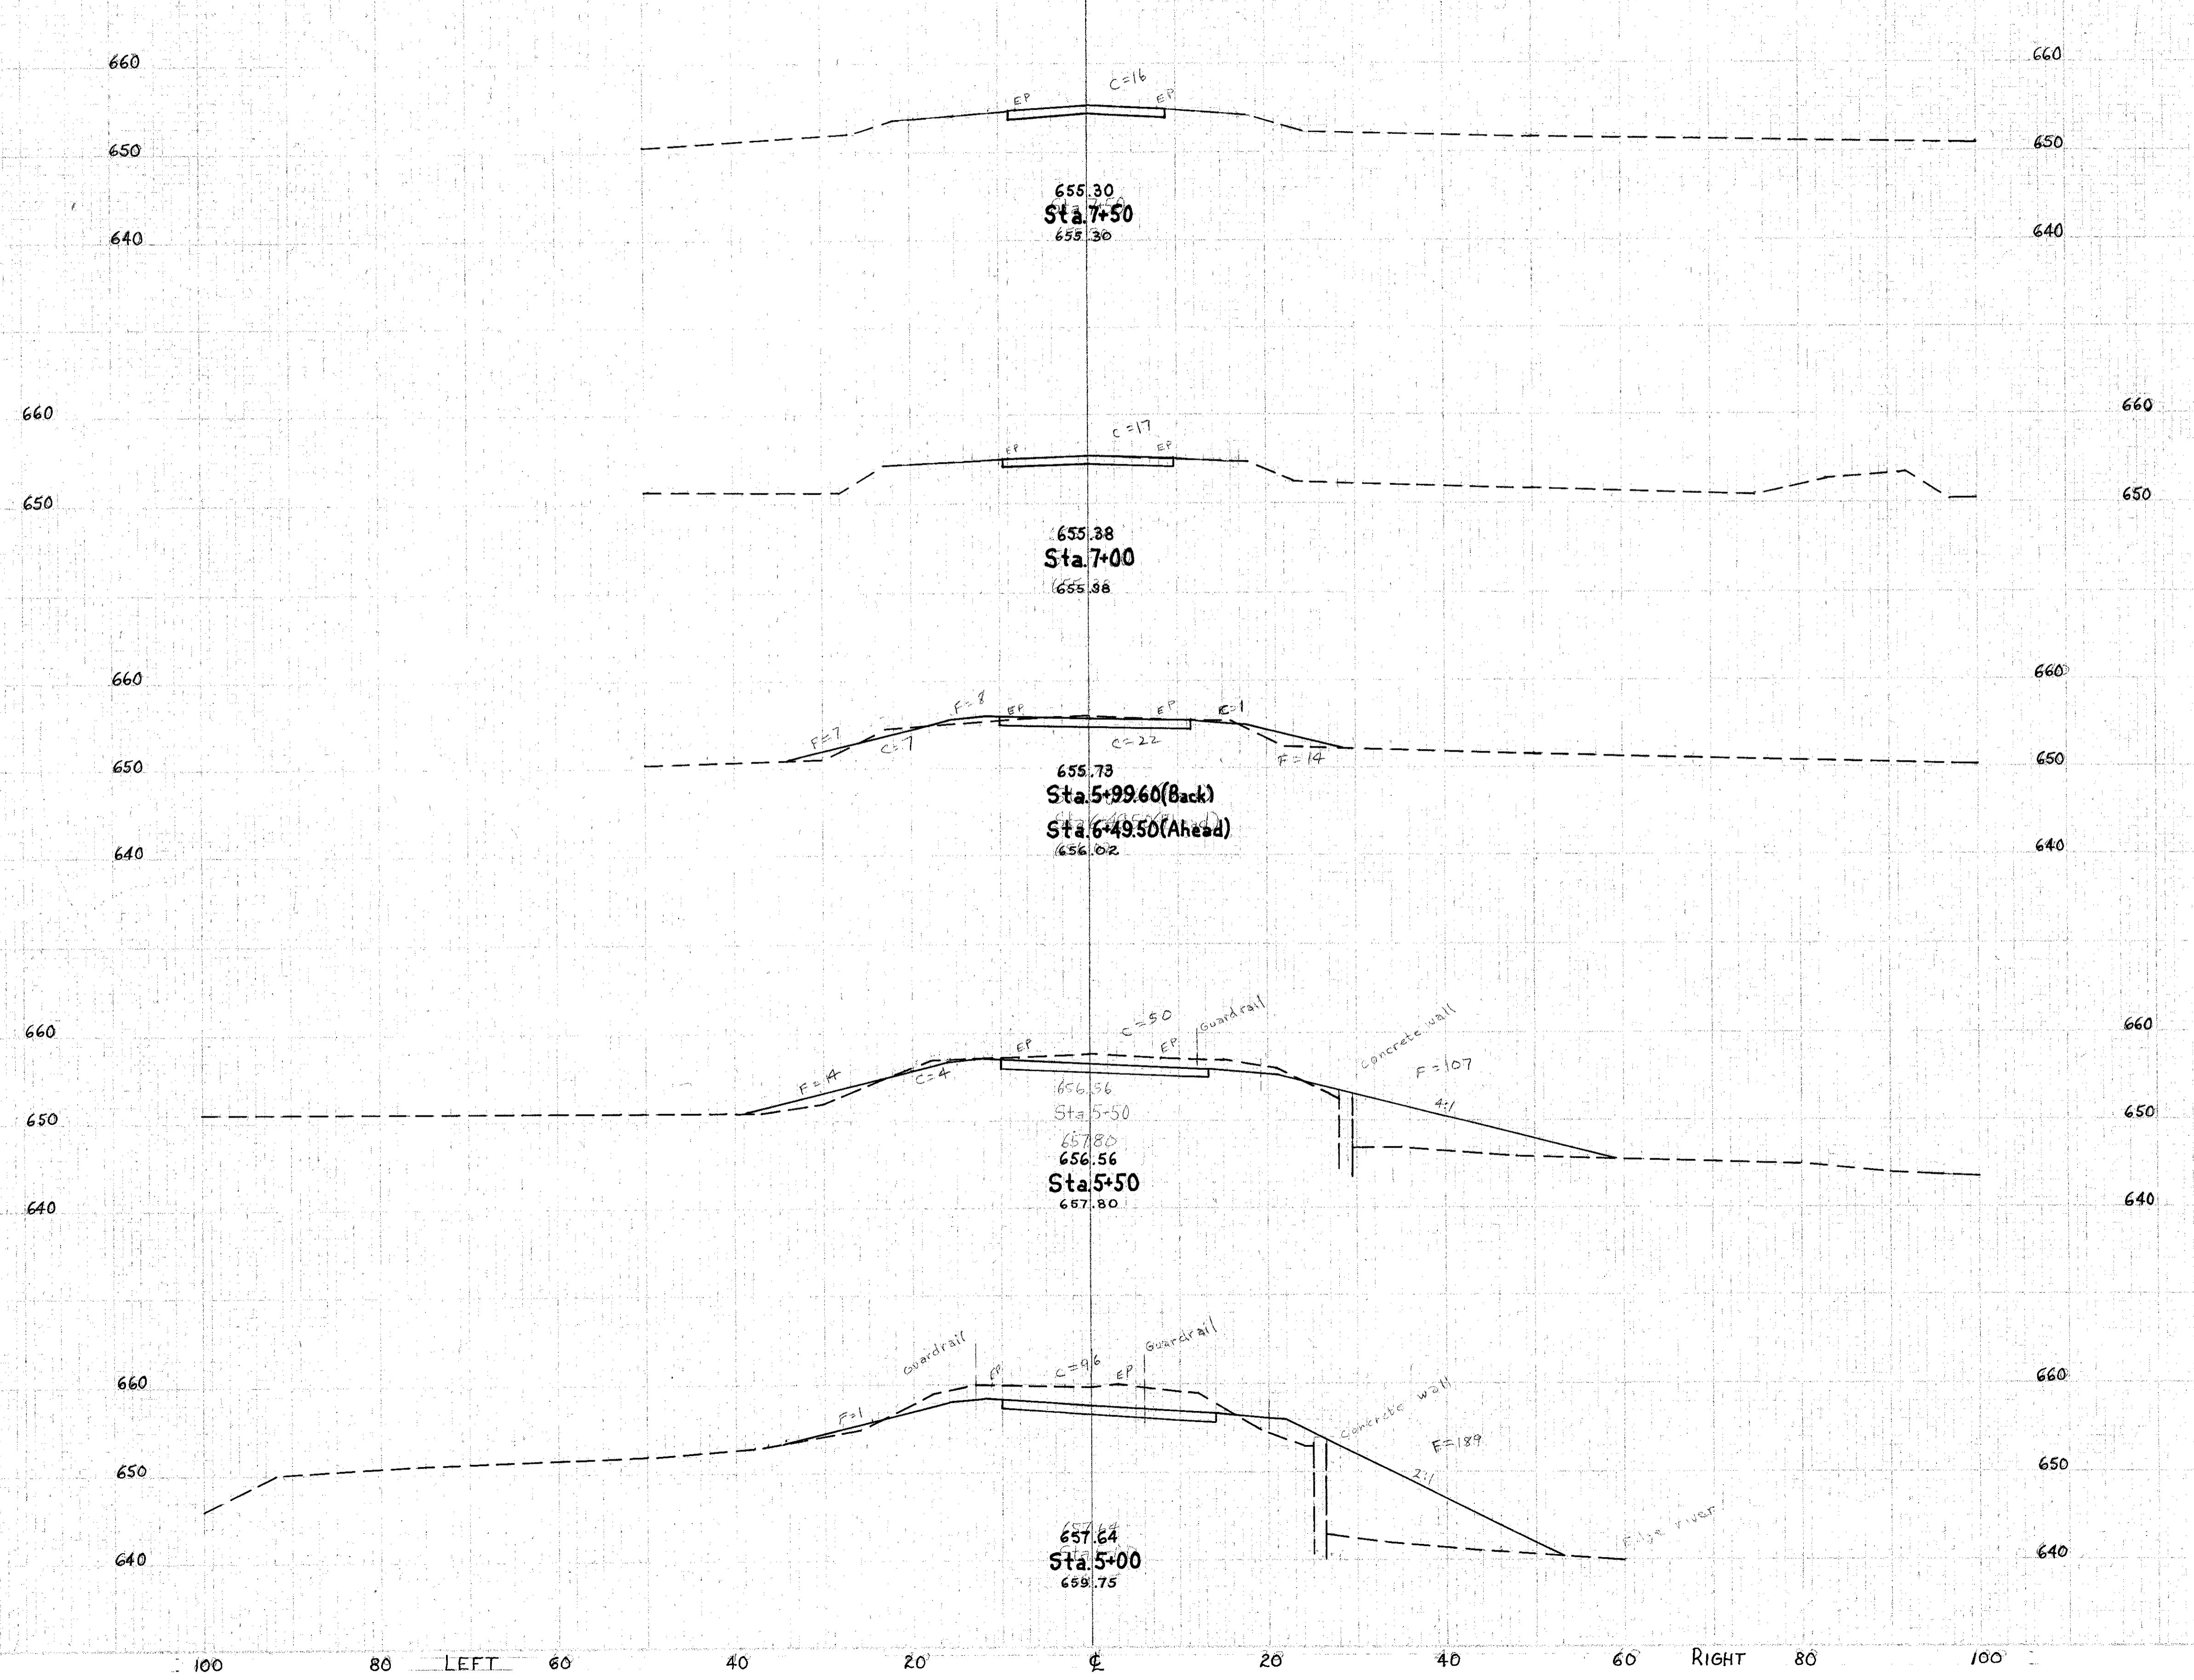

END AREA		Cu. Yds.	
Cut	Fill	Cut	Fill
16	0		
		30	0
17	0		
		44	27
30	29		
		78	139
54	121		
		139	288
96	190		